


F.A.P. DIST. NO.	SECTION	COUNTY	TOTAL SHEETS	SHEET NO.
742	3TR5-6	OGLE	69	32
STA.		TO STA.		
FED. ROAD DIST. NO.		ILLINOIS FED. AID PROJECT		

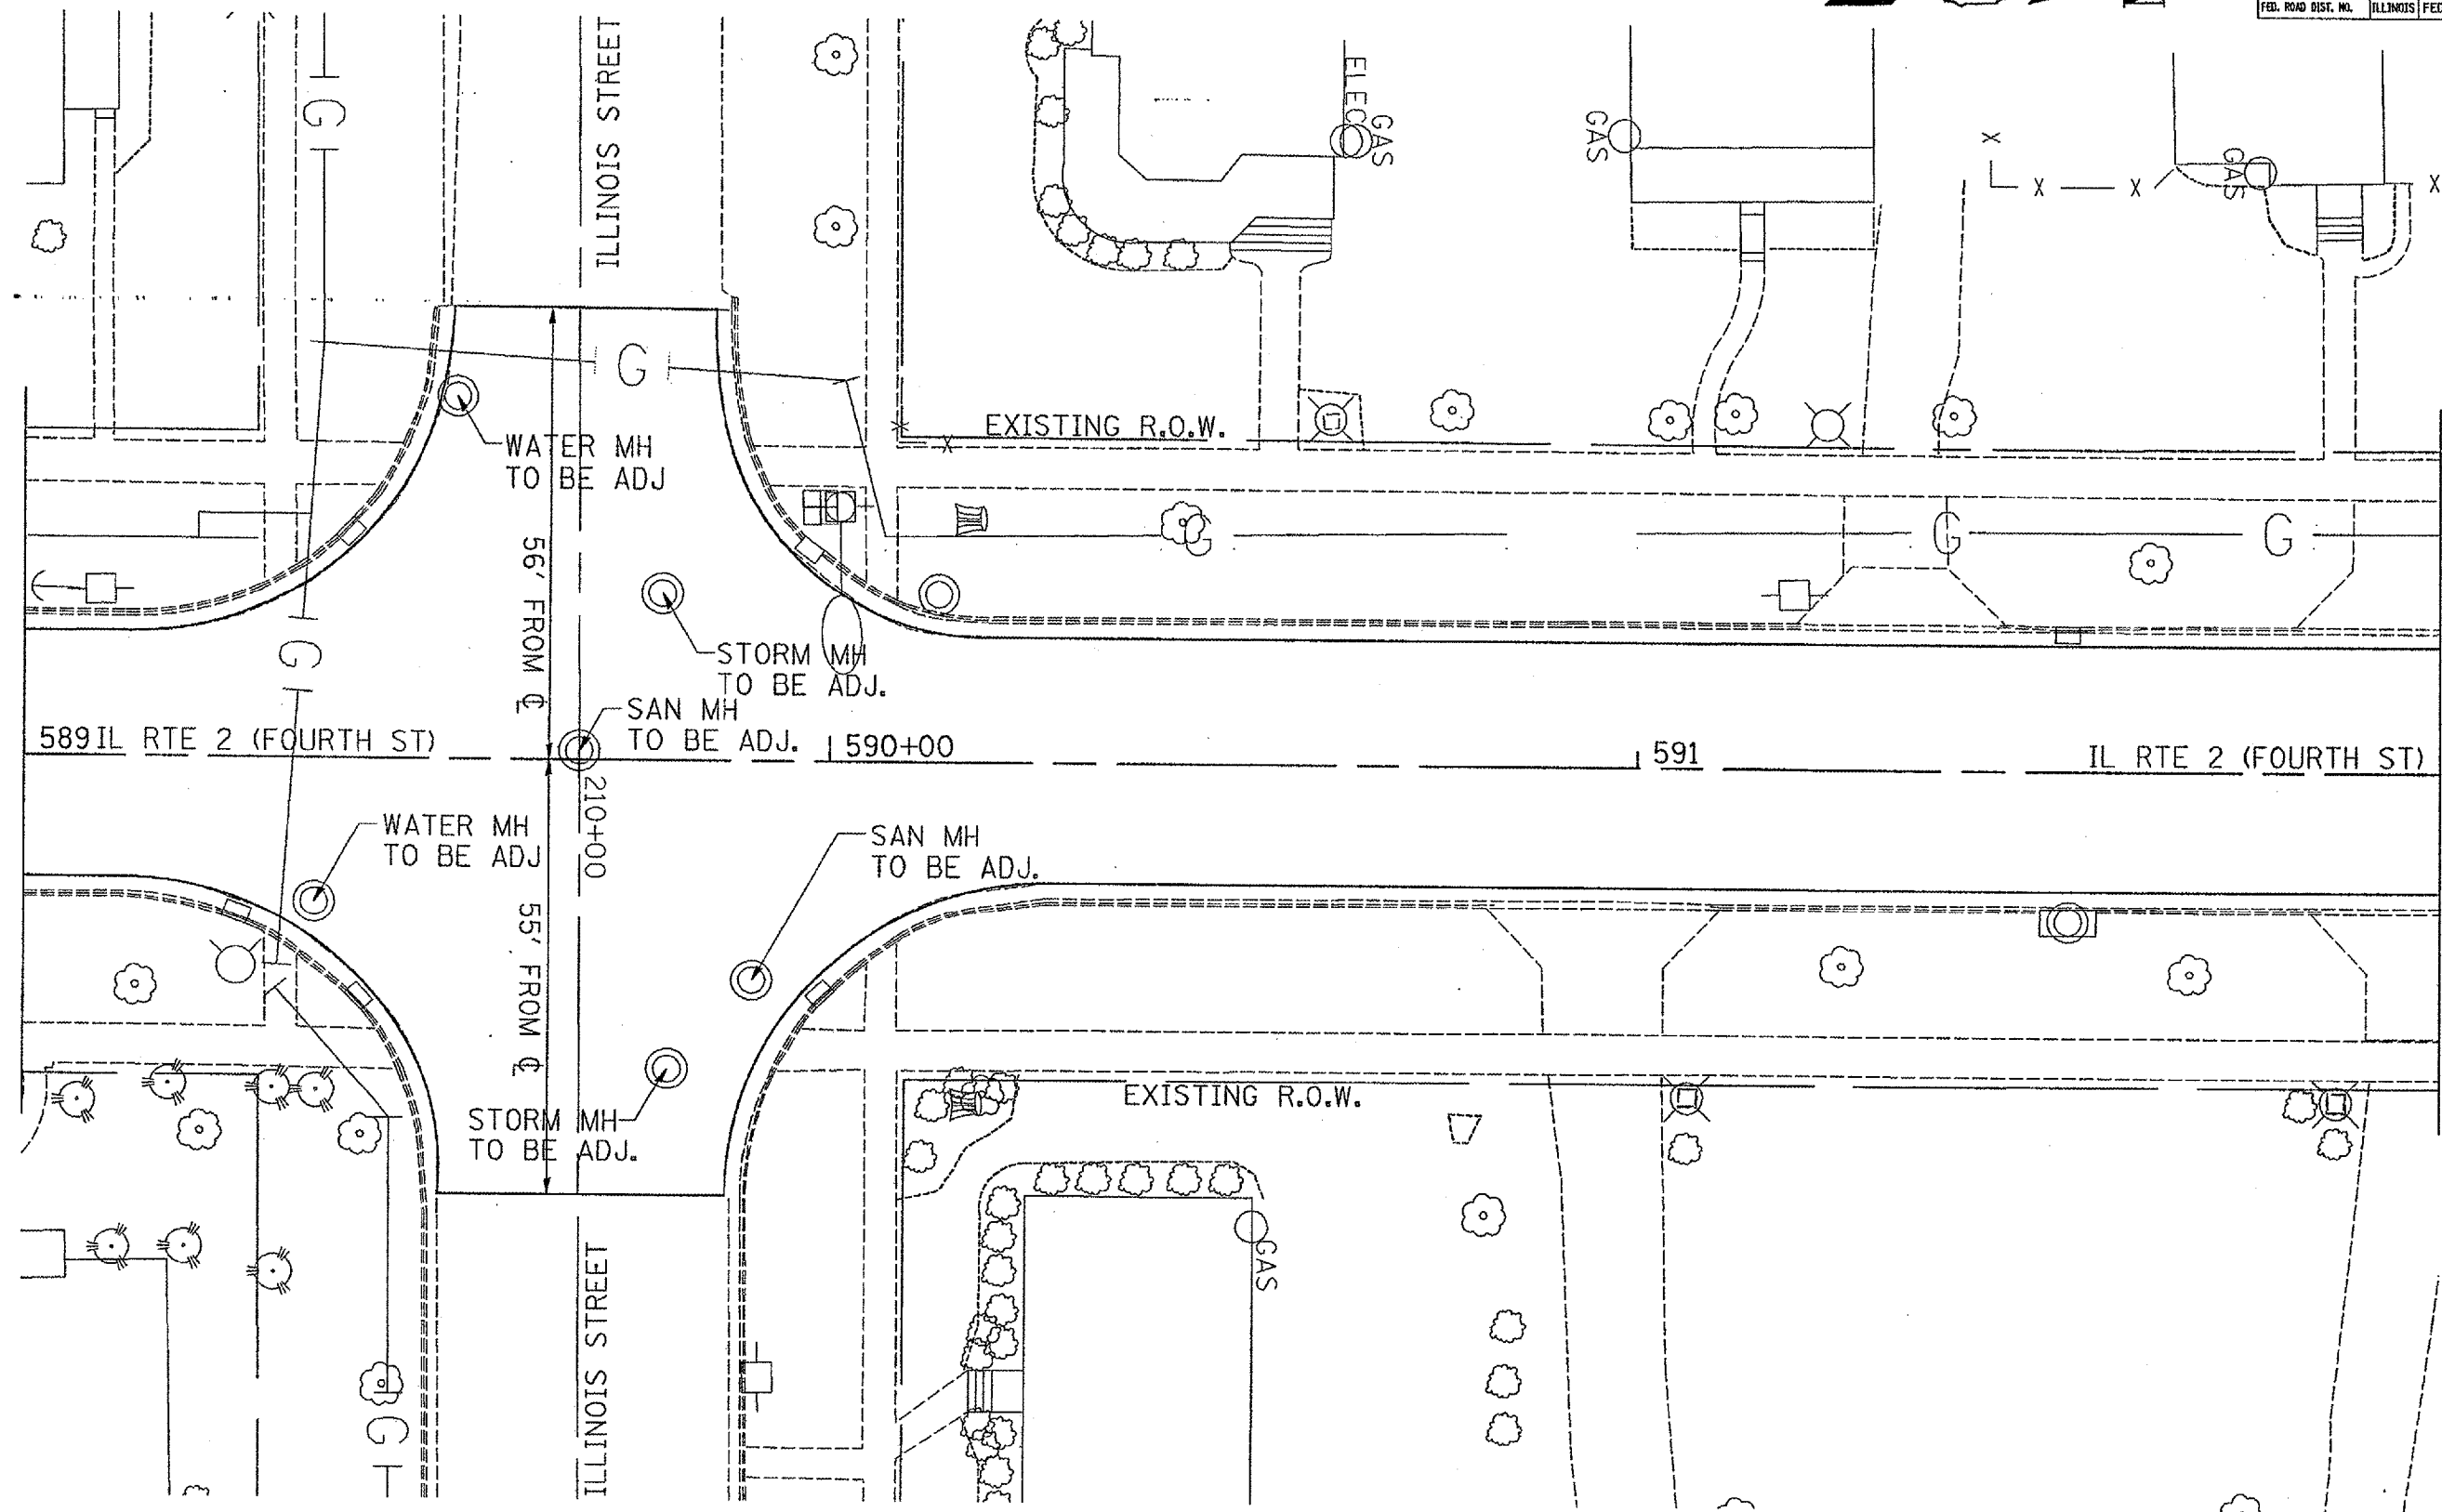

PLOT DATE = Wed Aug 03 14:44:32 2005  
 FILE NAME = c:\pwworkspace\15485485\15485485.dwg  
 PLOT SCALE = 1/8" = 1'-0"  
 USER NAME = jrg