


F.A.P. NO.	SECTION	COUNTY	TOTAL SHEETS	SHEET NO.
742	3TR5-6	OGLE	69	36
STA.		TO STA.		
FED. ROAD DIST. NO.		ILLINOIS FED. AID PROJECT		

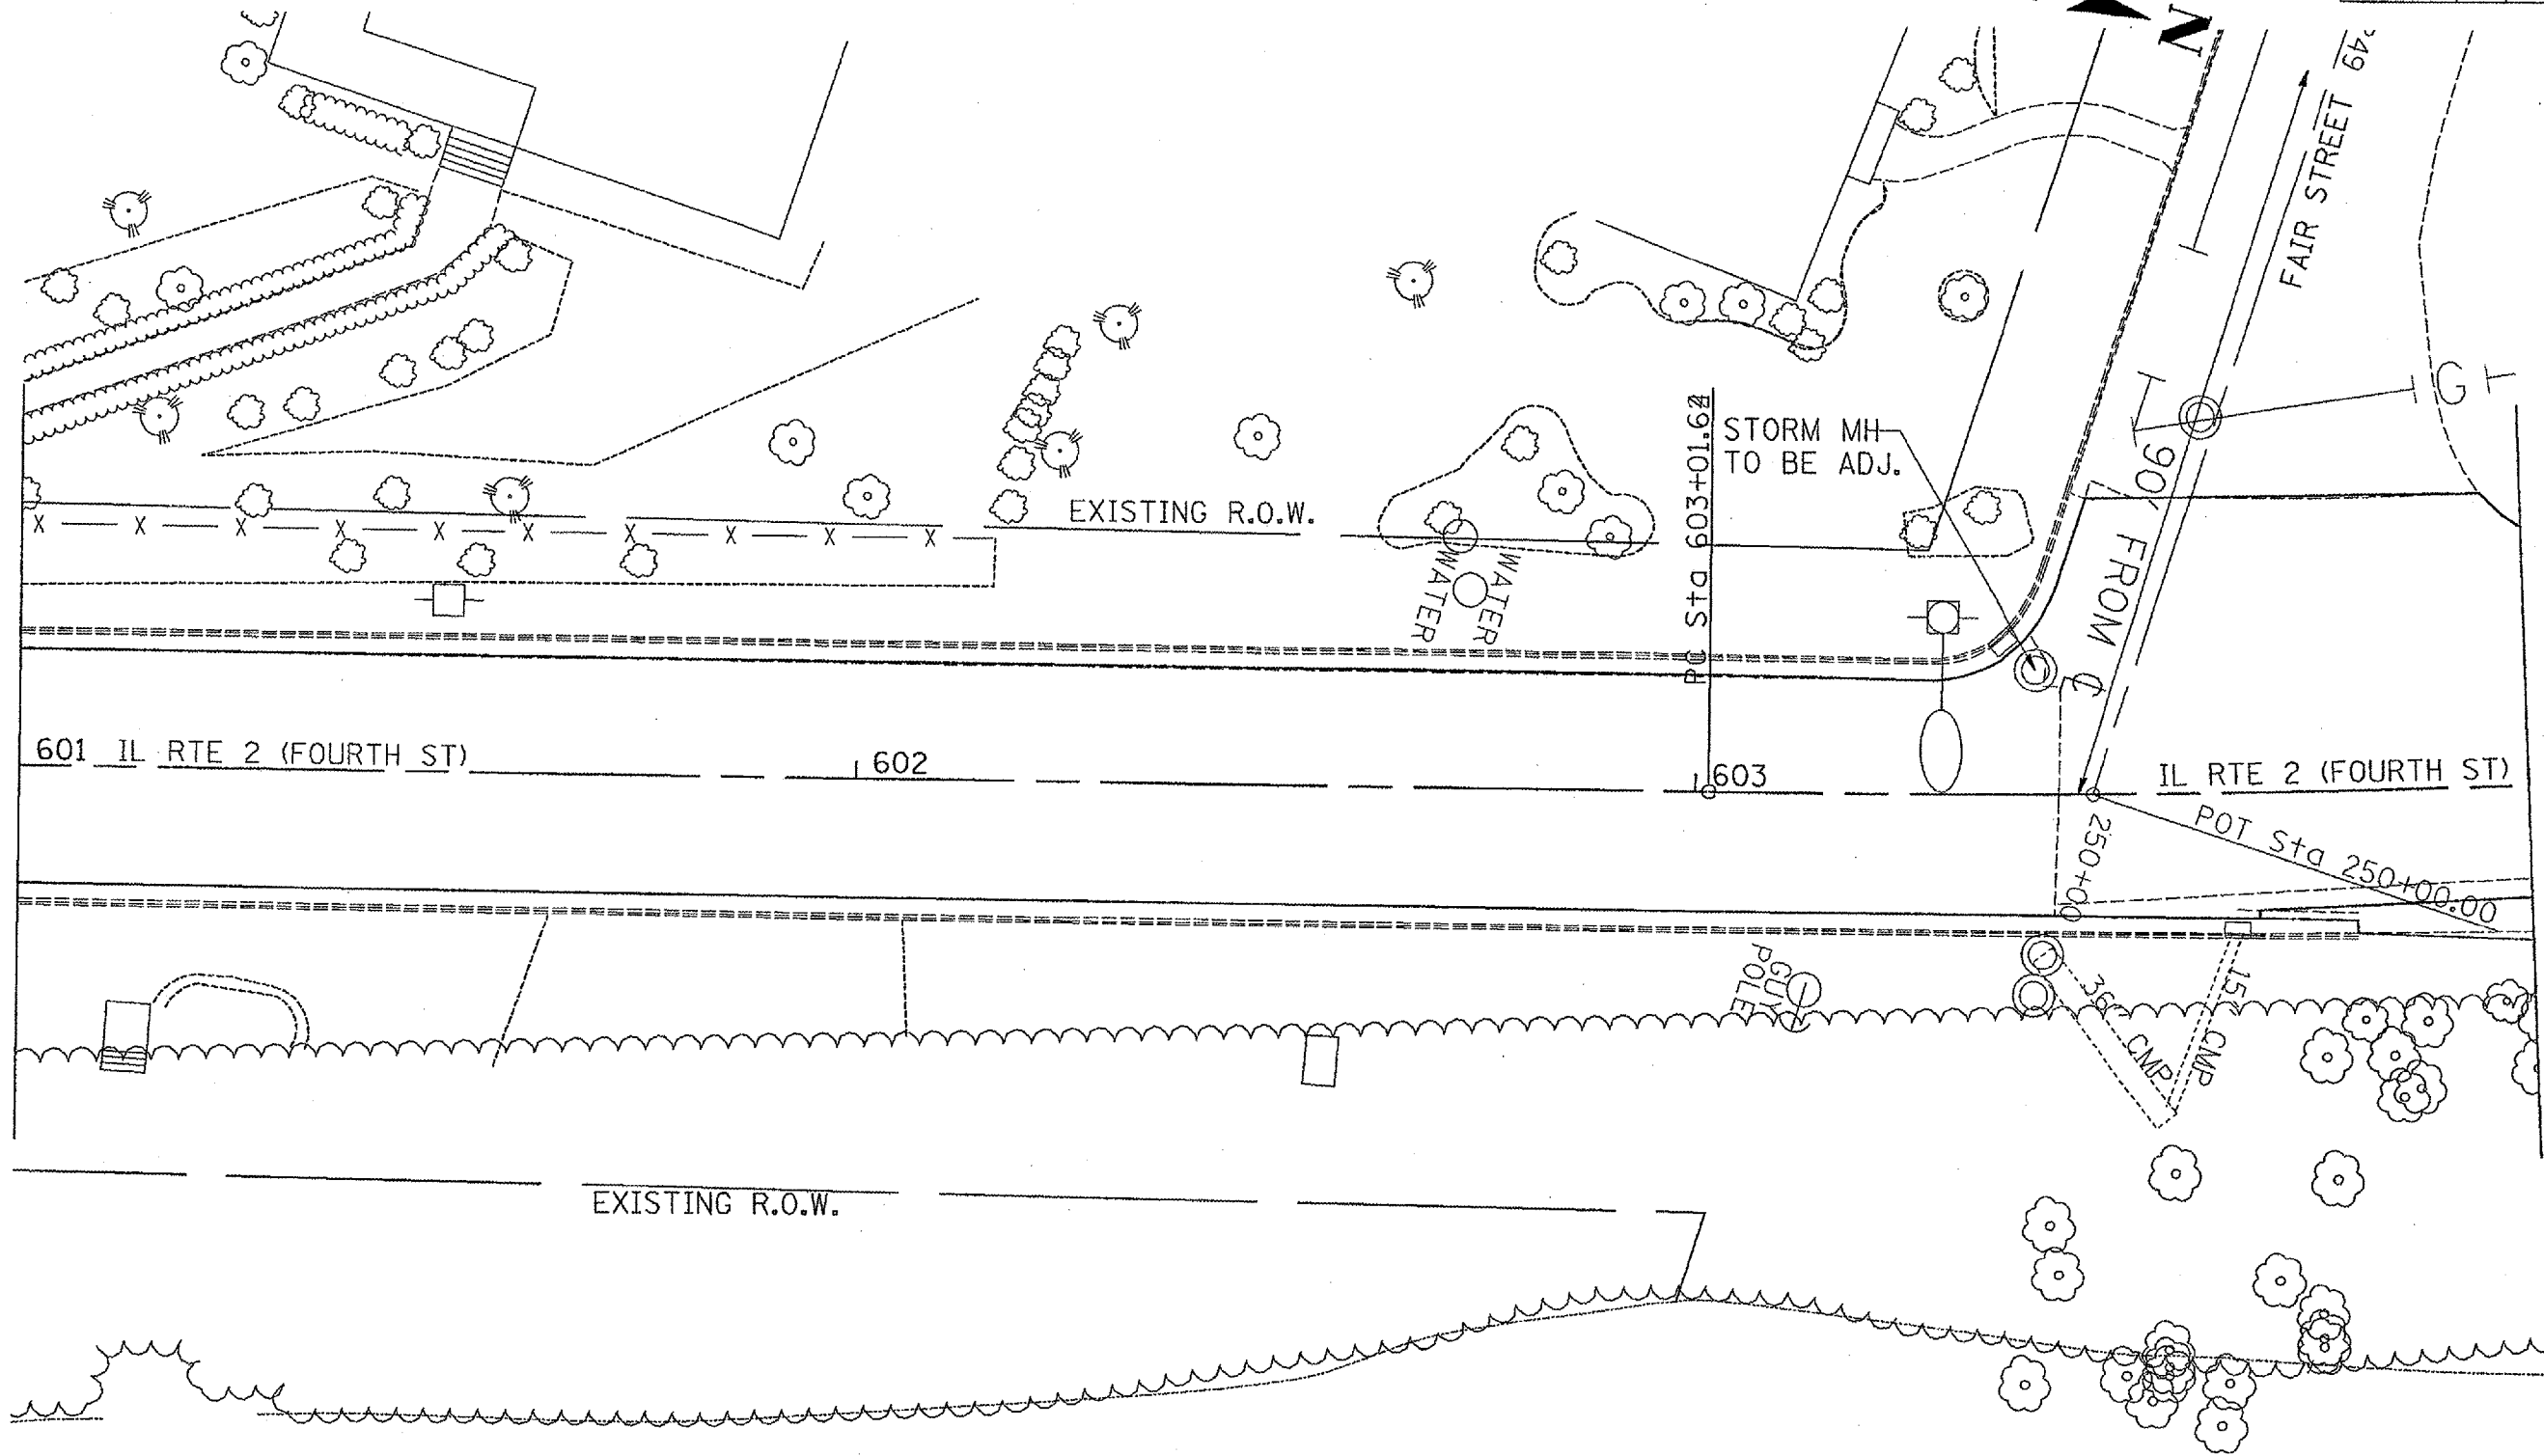

PLOT DATE = Wed Aug 09 14:40:00 2006
 FILE NAME = o:\projects\64625\3tr5-6\36.dwg
 PLOT SCALE = 1/8" = 1'-0"
 USER NAME = rajm1