
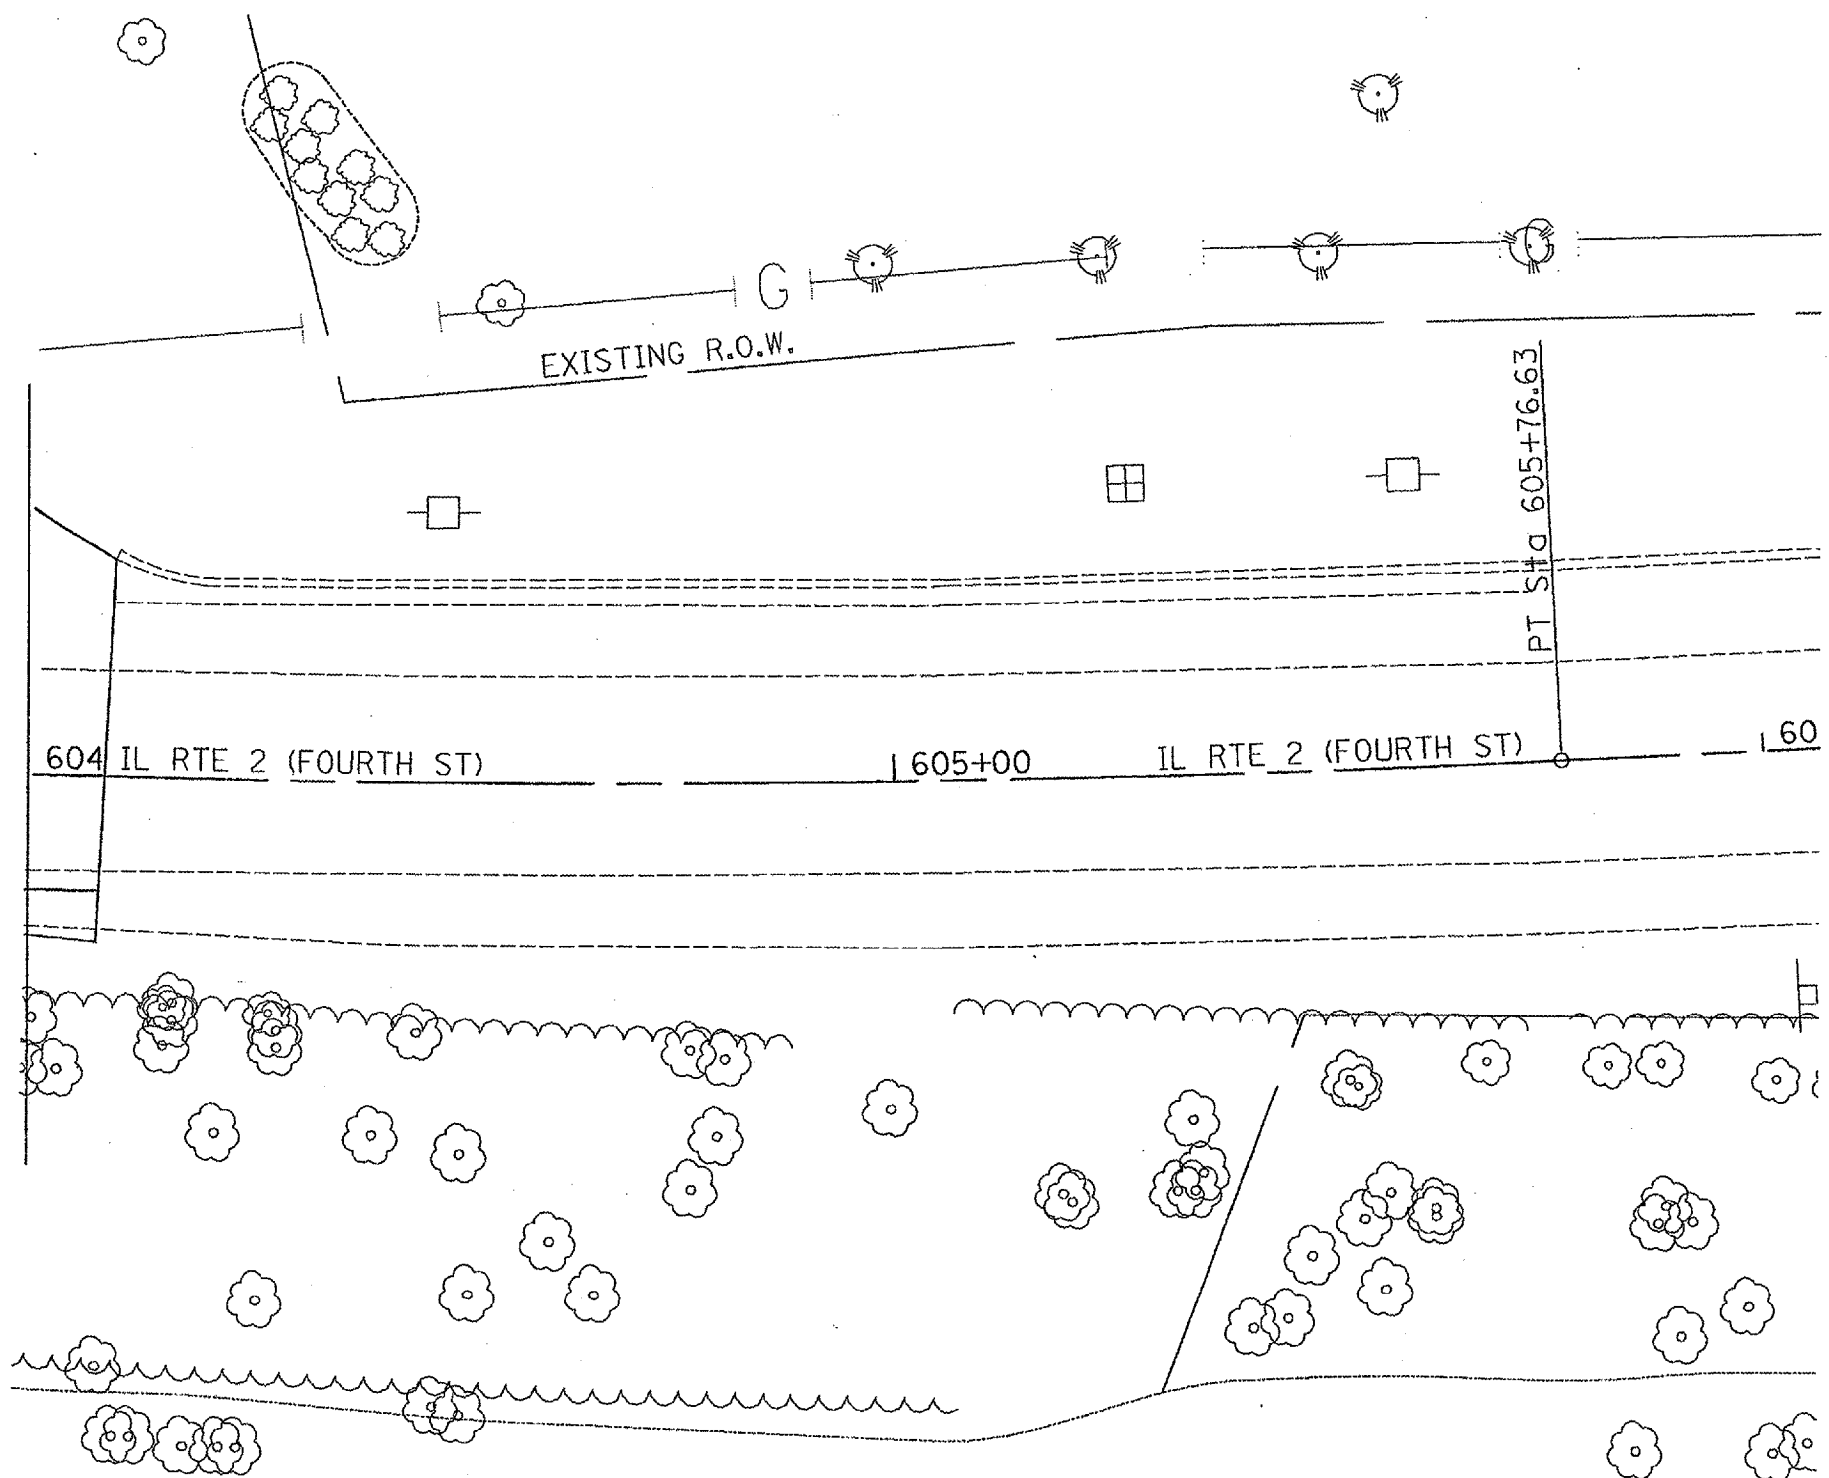


F.A.P. RTE.	SECTION	COUNTY	TOTAL SHEETS	SHEET NO.
742	JTRS-6	OGLE	69	37
STA.		TO STA.		
FED. ROAD DIST. NO.		ILLINOIS FED. AID PROJECT		

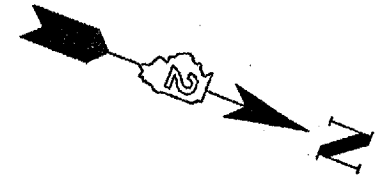

PLT DATE = Wed Aug 09 11:43:00 2006  
FILE NAME = s:\projects\64626\1180\_016.dwg  
PLT SCALE = 1/8"=1'-0"  
USER NAME = jpratt