


F.A.R. R.T.E.	SECTION	COUNTY	TOTAL SHEETS	SHEET NO.
742	JTRS-6	OGLE	69	39
STA. TO STA.		ILLINOIS FED. AID PROJECT		

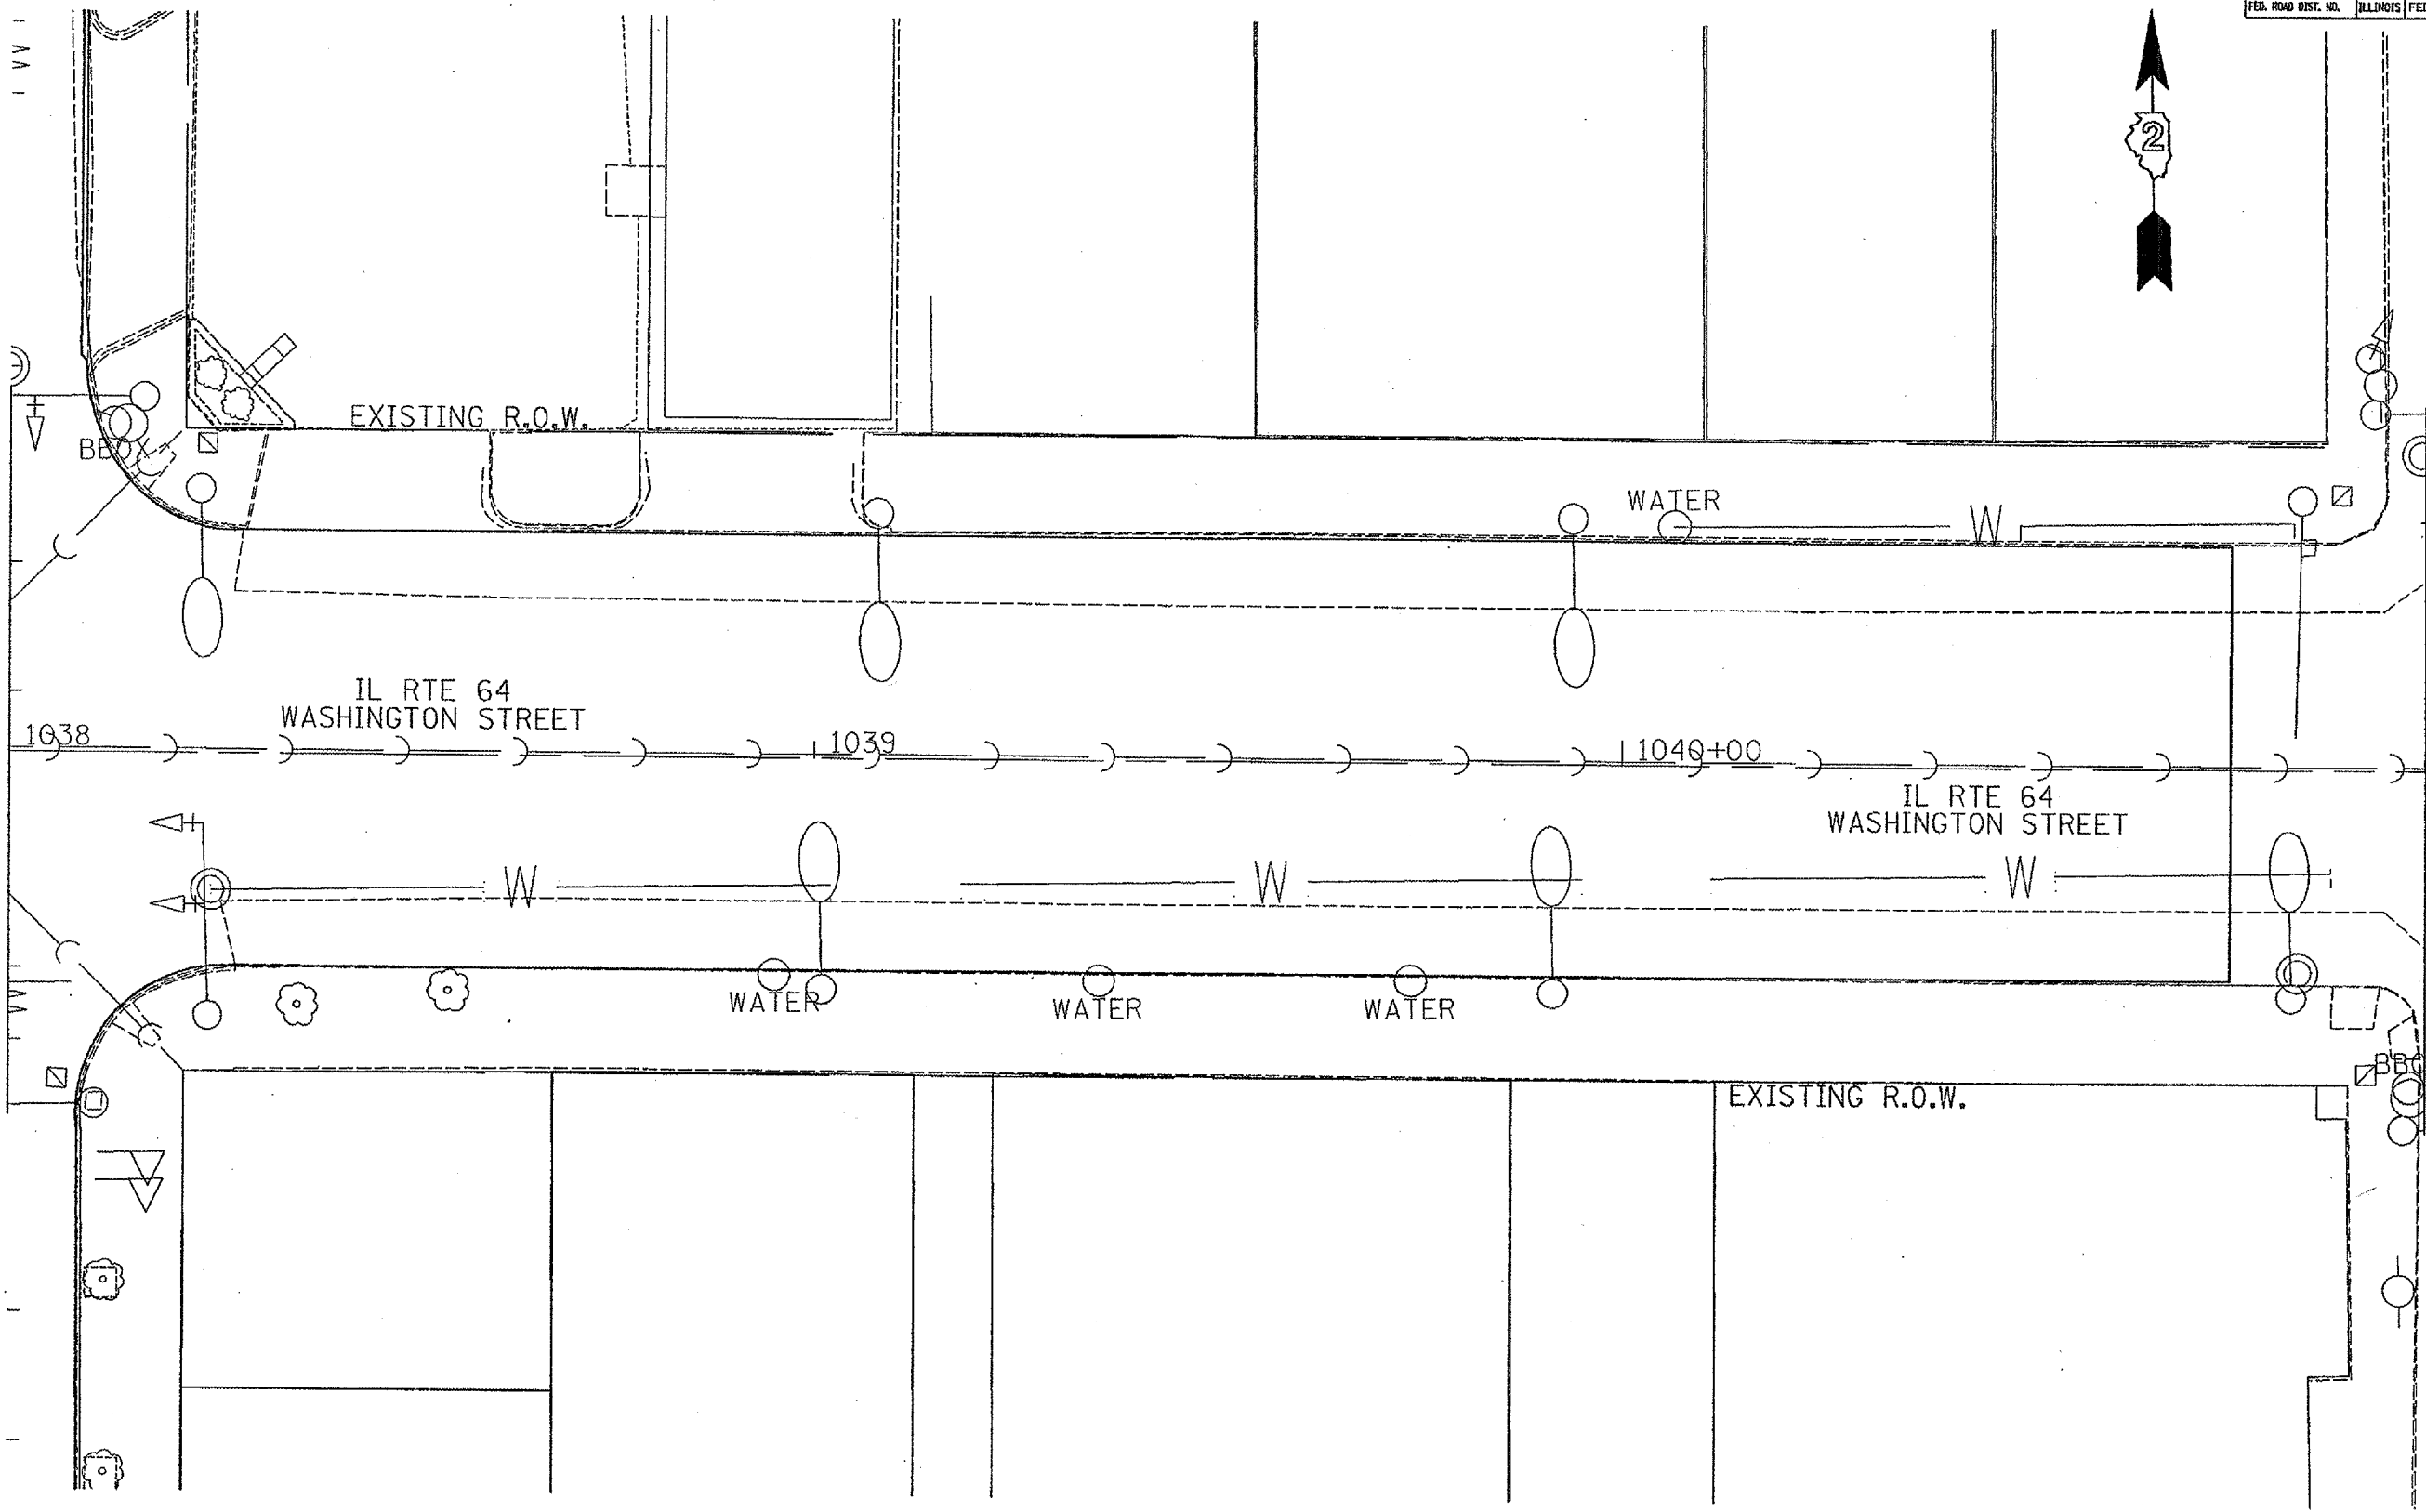

PLOT DATE = Wed Aug 03 14:40:23 2016
FILE NAME = c:\pwork\64626\1038-1040\1038.dwg
PLOT SCALE = 1/8" = 1' 24"
USER NAME = ragnor