


F.A.P. RTE.	SECTION	COUNTY	TOTAL SHEETS	SHEET NO.
742	37RS-6	OGLE	69	43
STA.		TO STA.		
FED. ROAD DIST. NO.		ILLINOIS FED. AID PROJECT		

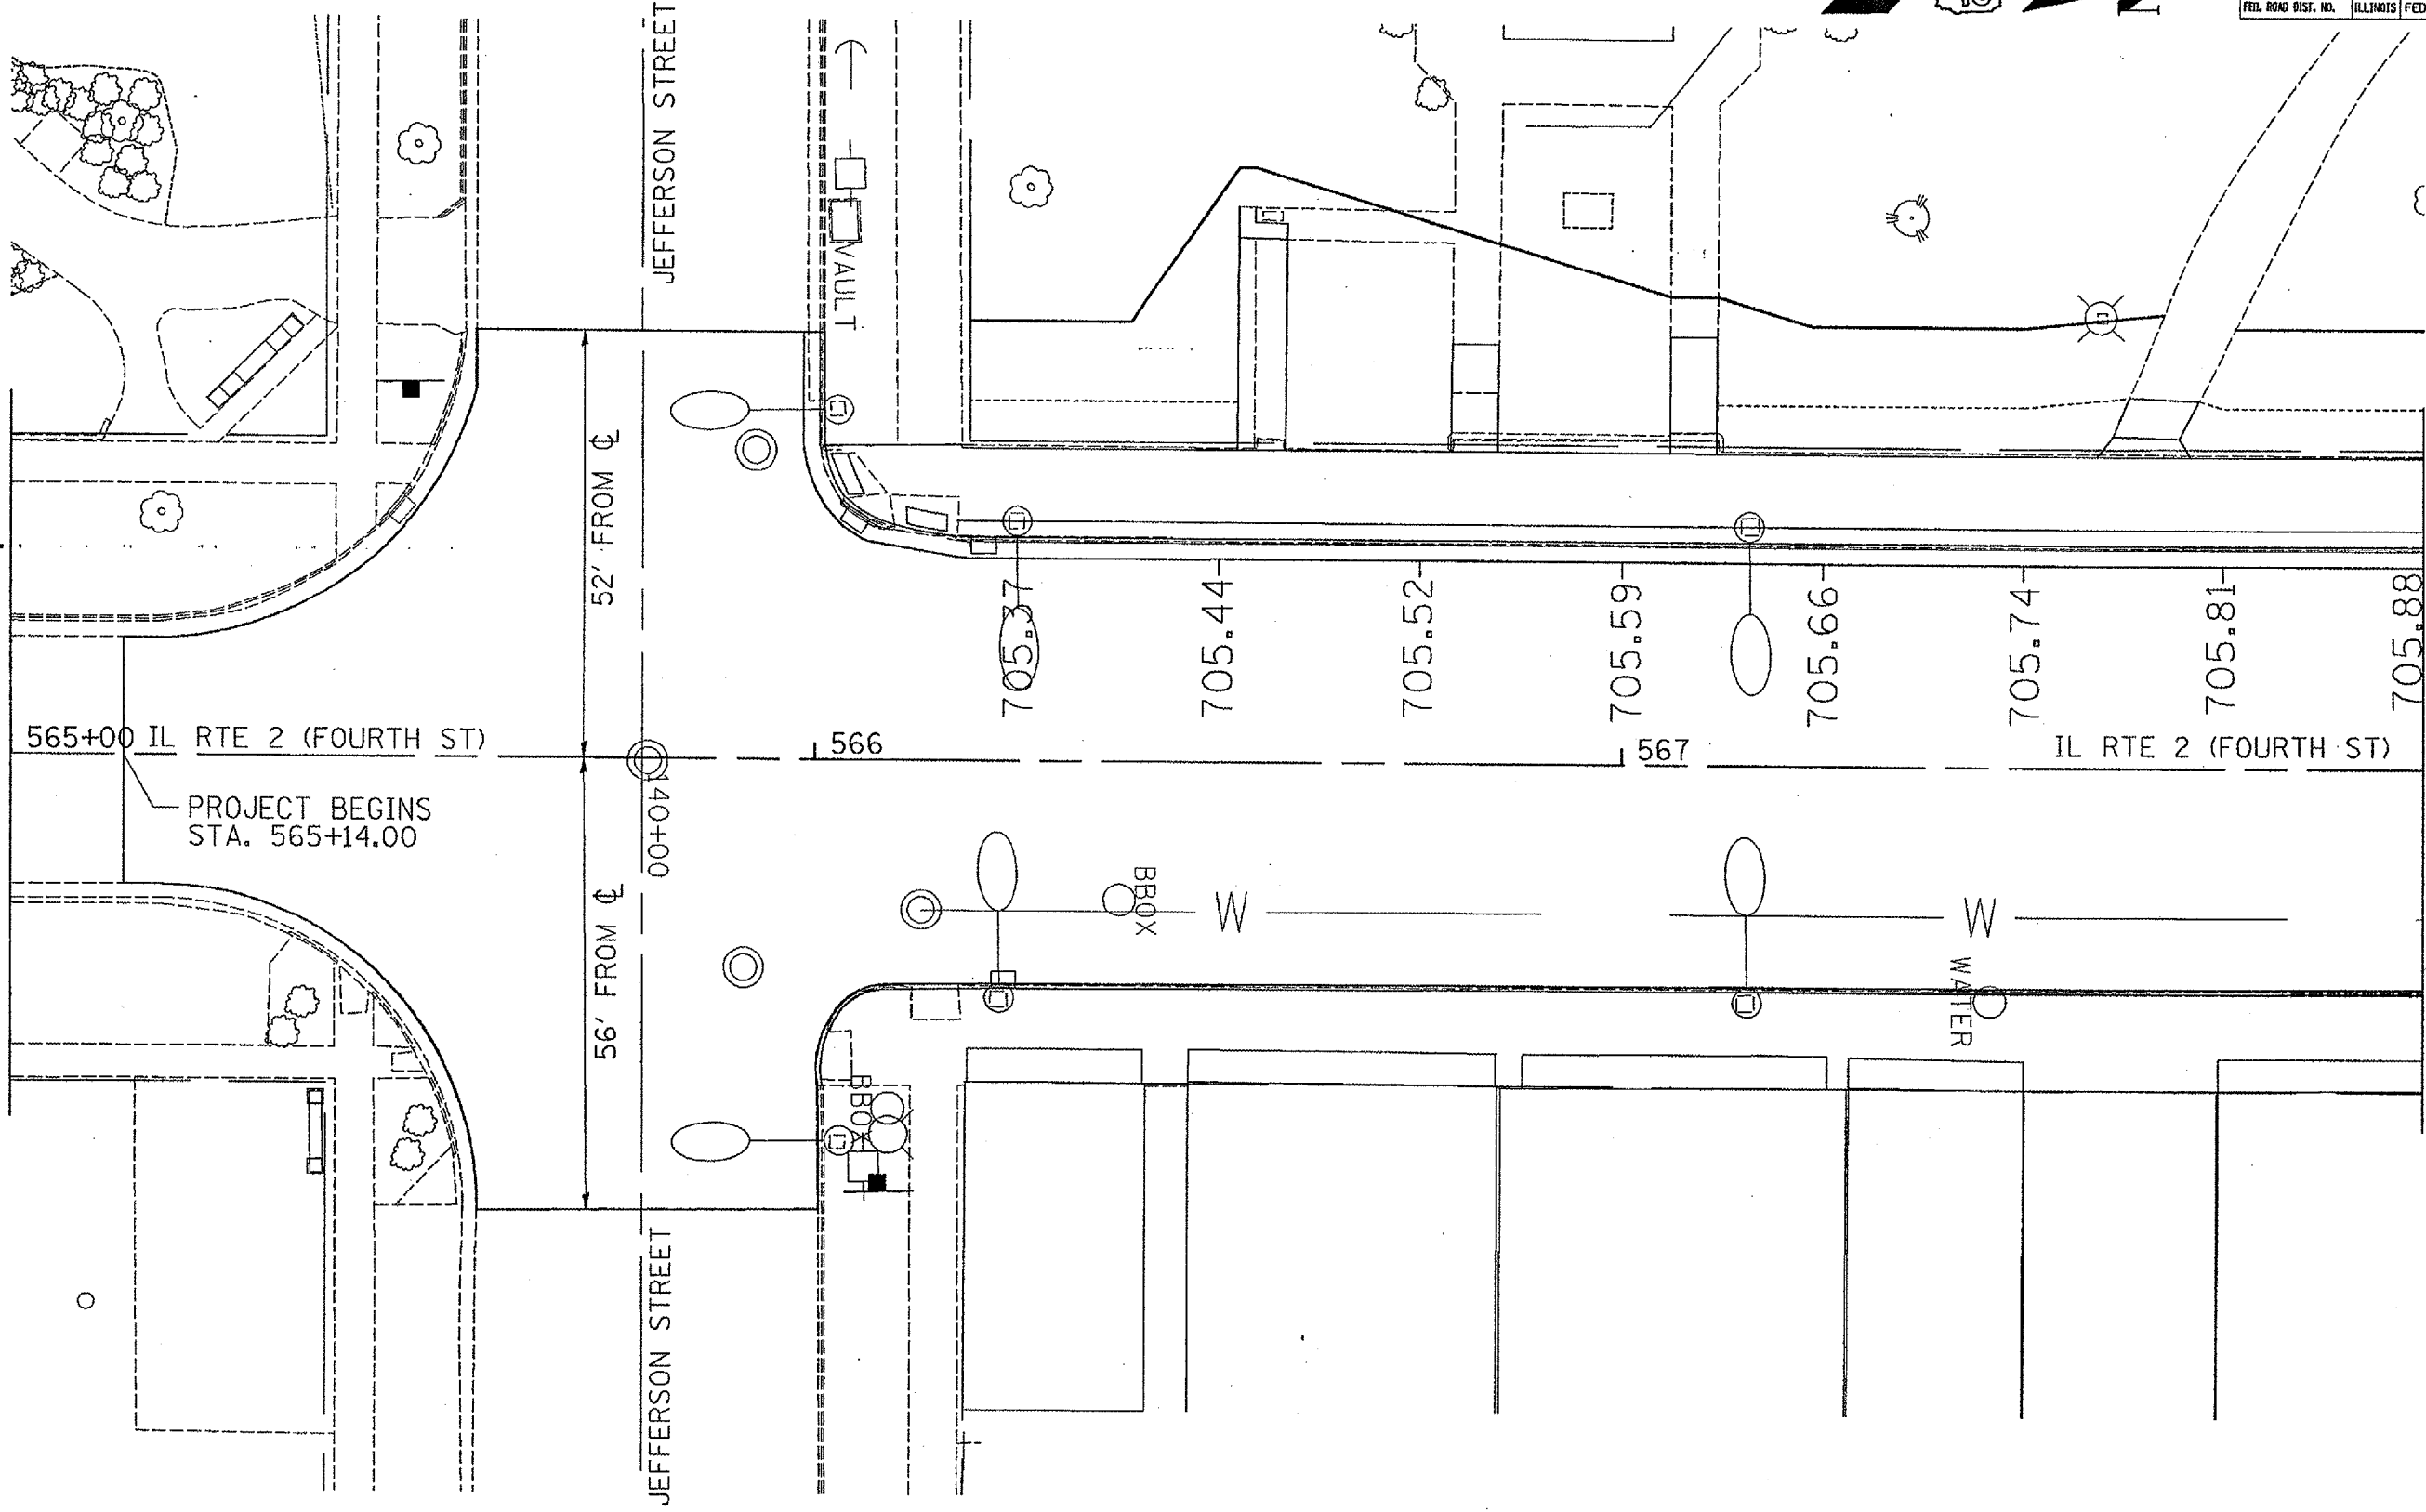

PLOT DATE \* Thu Aug 18 09:51:53 2005  
 FILE NAME \* K:\2005\405\1545\1545.dwg  
 PLOT SCALE \* 1/8"=1'-0"  
 USER NAME \* pagnoni