


F.A.P. RY.	SECTION	COUNTY	TOTAL SHEETS	SHEET NO.
742	3TR5-6	OSLE	69	56
STA. 566+55.24		TO STA. 566+75.00		
FED. ROAD DIST. NO.		ILLINOIS FED. AID PROJECT		

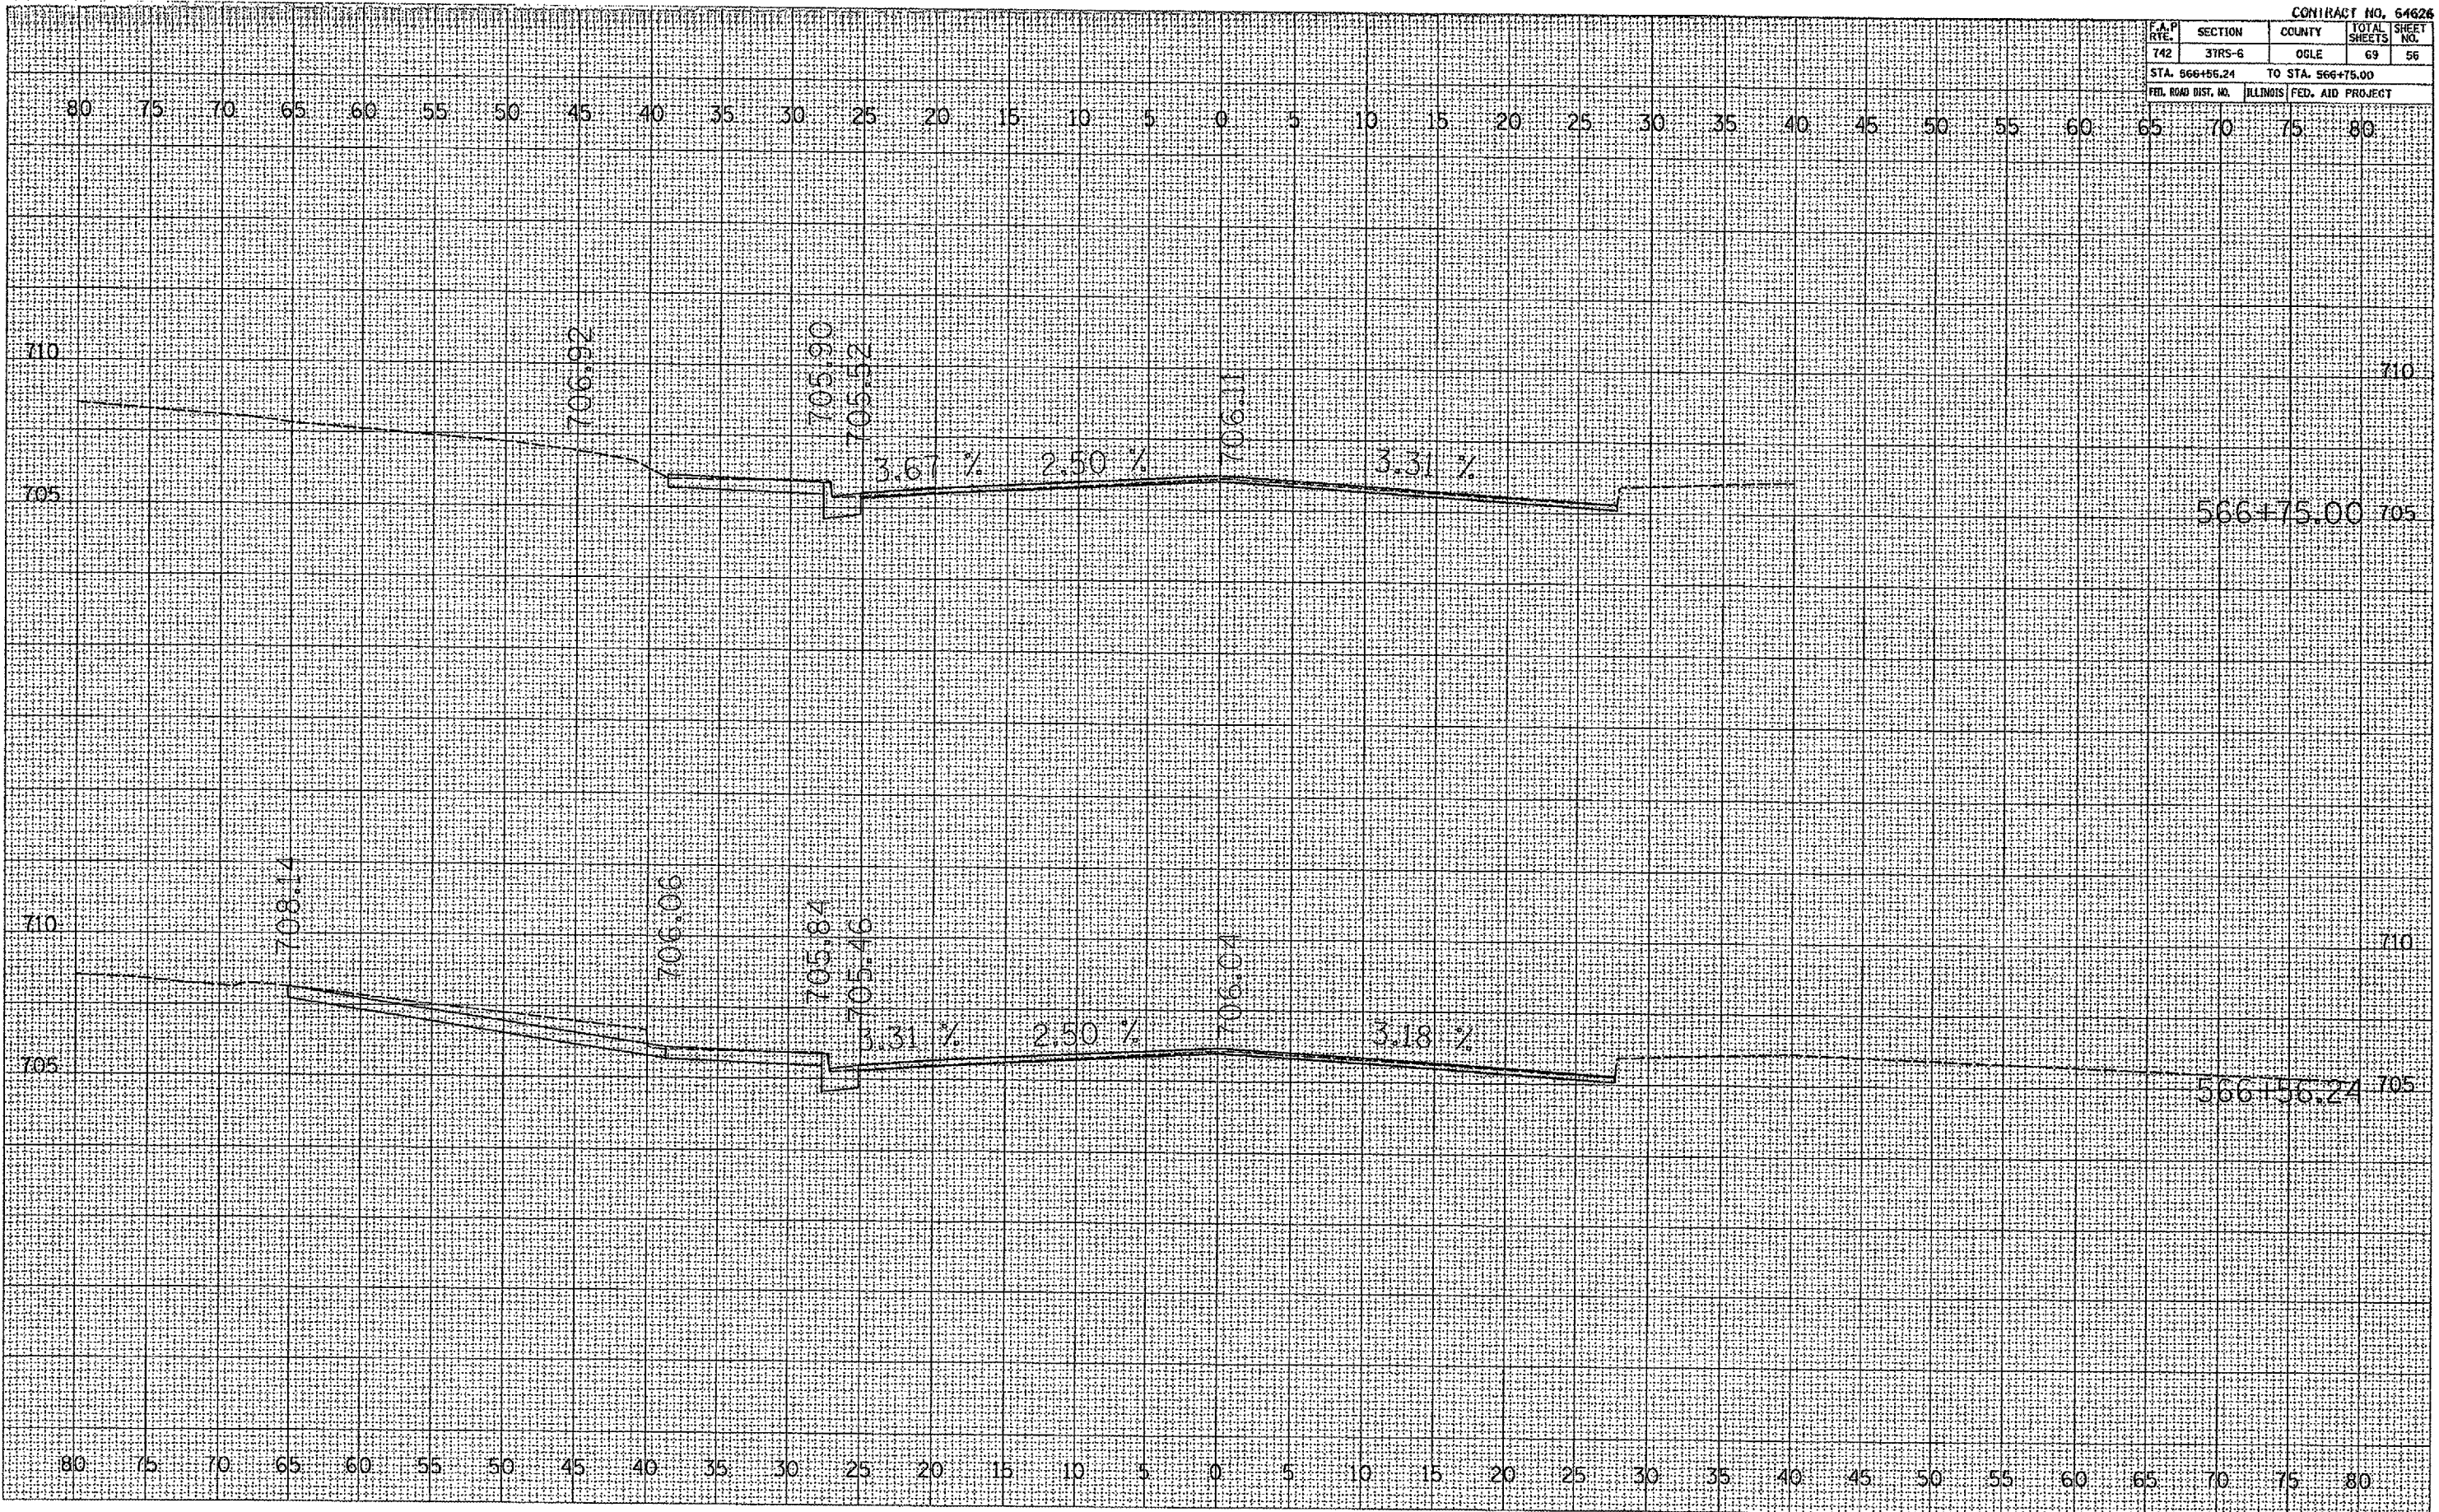

DATE	BY

DATE	BY

PLOT DATE = Wed Aug 14 14:38:44 2008
 PLOT SCALE = 1/8" = 10'-0"
 USER NAME = jrgregor1