


F.A.P. RTE.	SECTION	COUNTY	TOTAL SHEETS	SHEET NO.
T42	3TR5-6	OGLE	69	63
STA. 569+50.00		TO STA. 569+75.00		
FID. ROAD DIST. NO.		ILLINOIS FED. AID PROJECT		

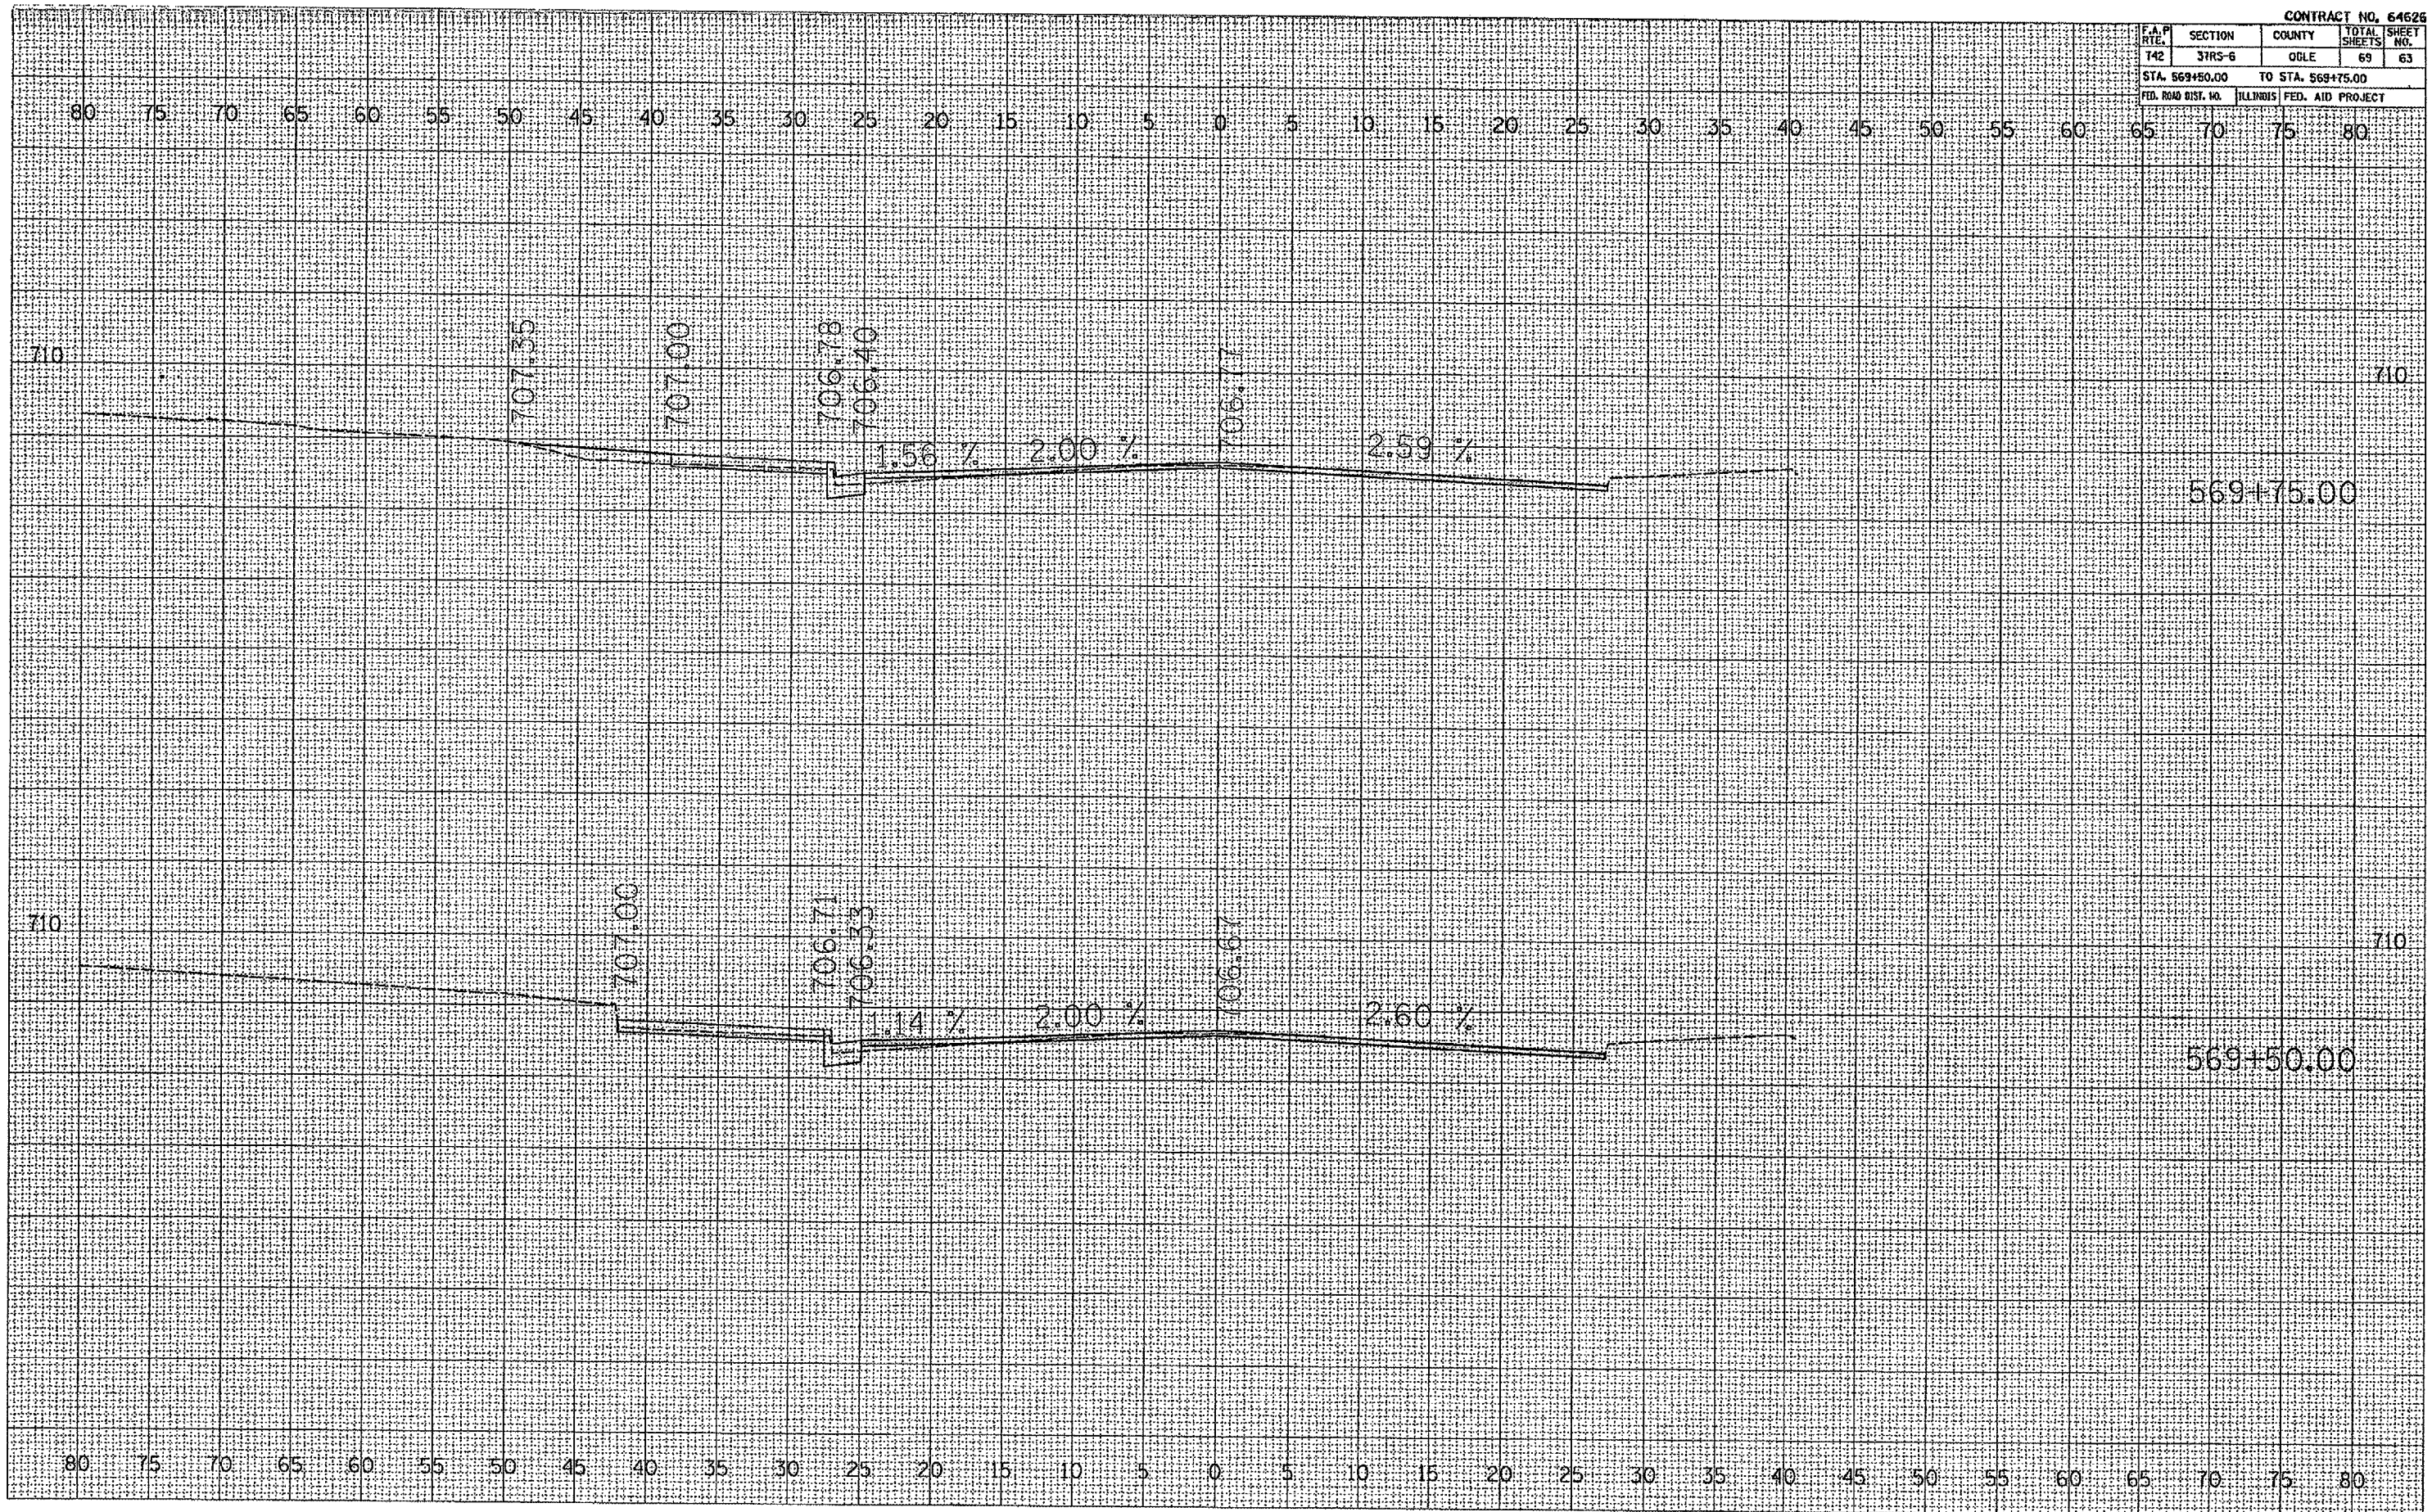

DATE	BY

DATE	BY

PLOT DATE: 11/14/2017
 PLOT TIME: 10:00
 USER NAME: [unclear]
 ORIGINAL SURVEY: [unclear]
 SURVEY PLOTTED: [unclear]
 TEMPLATE: [unclear]
 AREA CHECKED: [unclear]