


STATE OF ILLINOIS
DEPARTMENT OF TRANSPORTATION

ROUTE NO.	SECTION	COUNTY	SHEET NO.	SHEET NO.
FAS 2247	13X-BR-1	BUREAU	51	16
FED. ROAD DIST. NO. 7		ILLINOIS	FED. AID PROJECT-	

Contract #64938

SHEET NO. 4
19 SHEETS


Symmetrical about
Centerline Structure except outer
span dimensions.

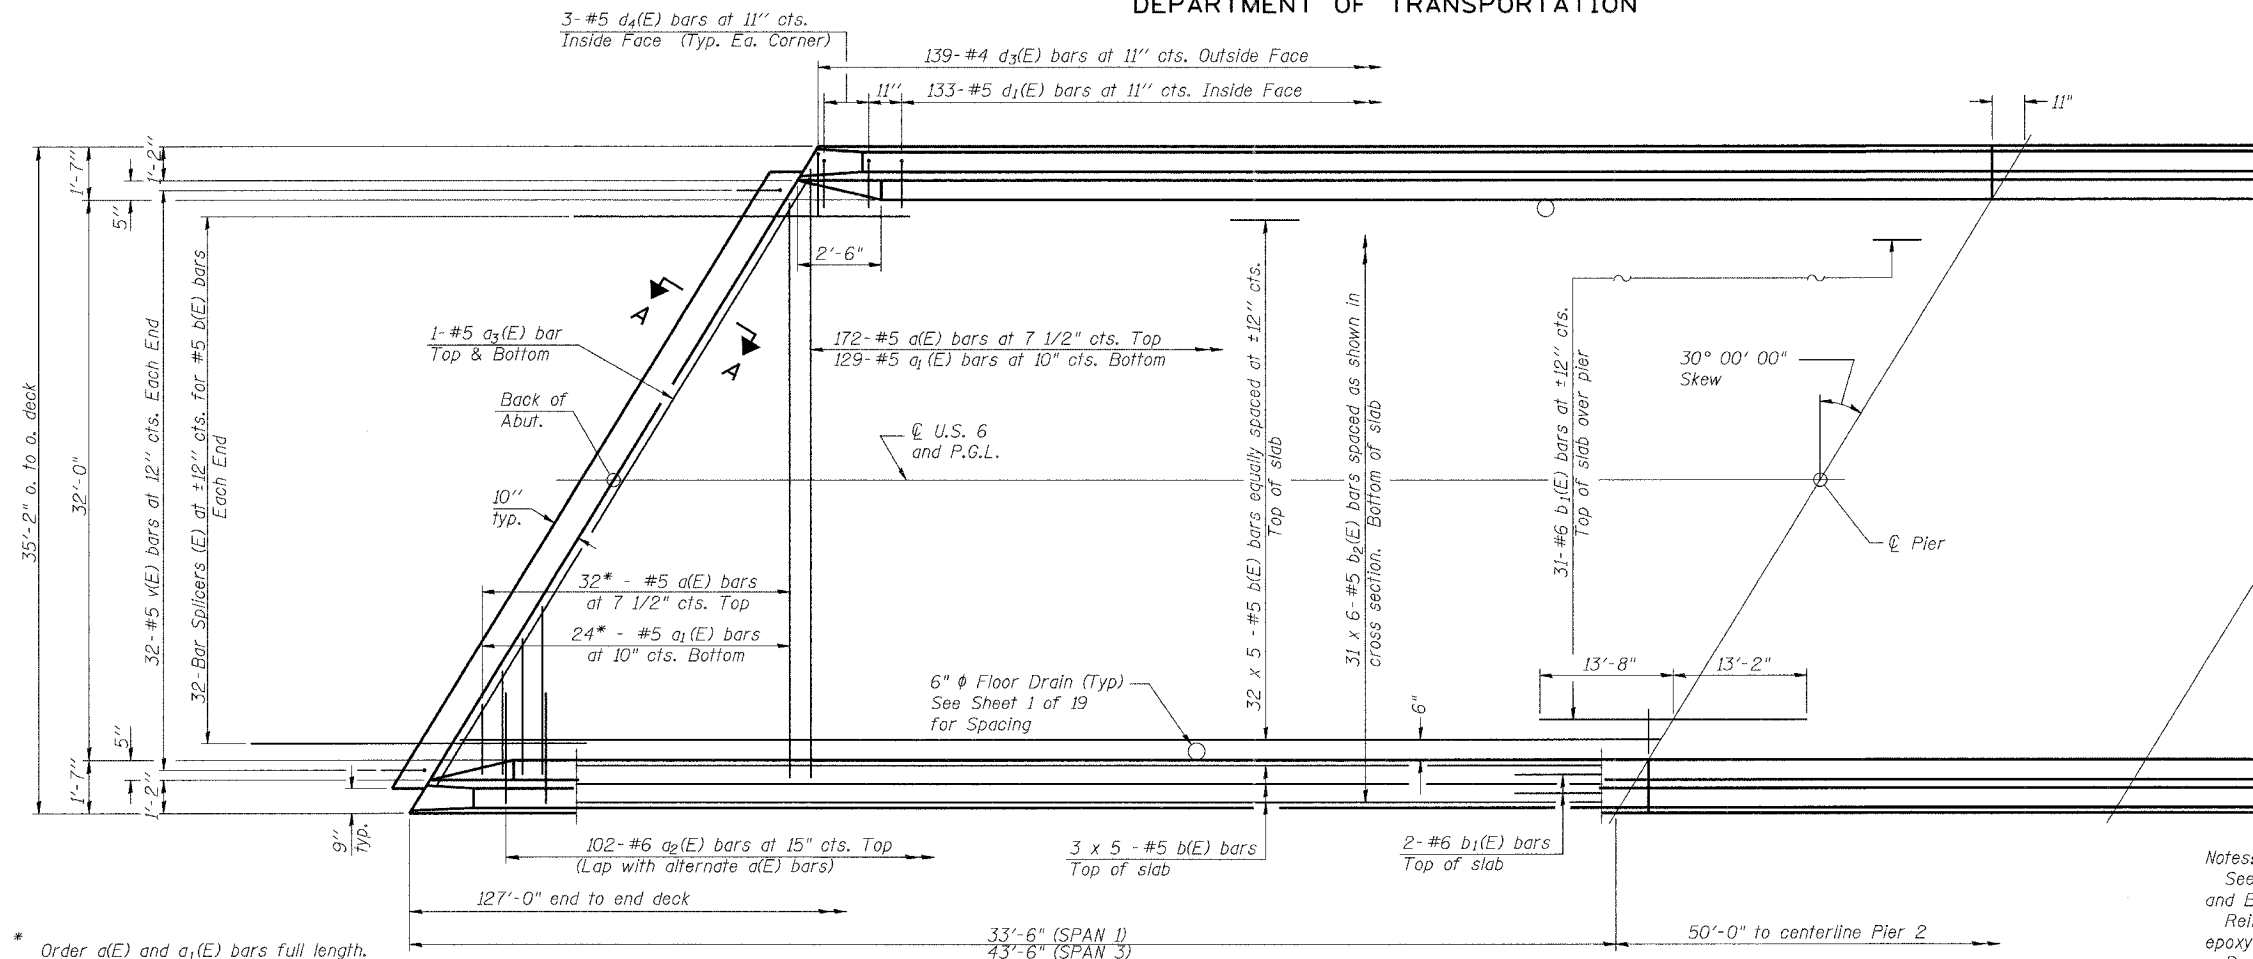

Notes:
See Sheet 5 of 19 for superstructure details and Bill of Material.
Reinforcement bars designated (E) shall be epoxy coated.
Bars indicated thus 20 x 3-#5 etc. indicates 20 lines of bars with 3 lengths per line.
See Sheet 5 of 19 for parapet reinforcement.

* Order a(E) and a₁(E) bars full length. Cut to fit skew and use remainder of bars in opposite end.

HALF PLAN

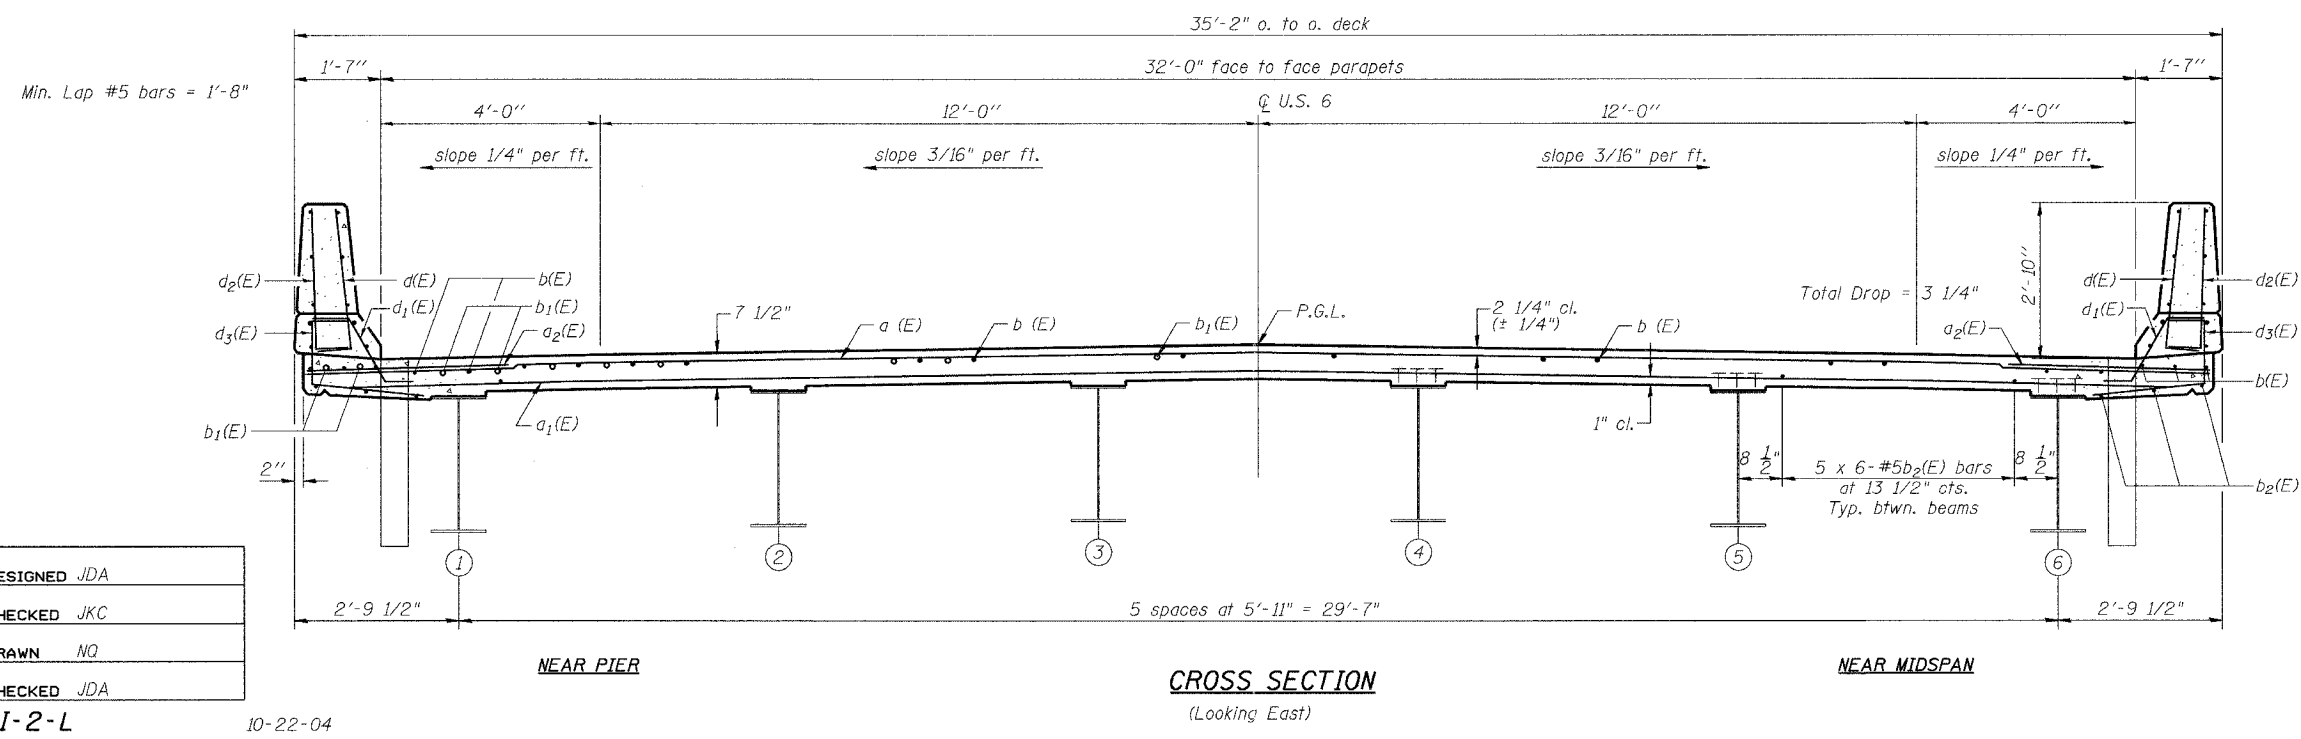

SUPERSTRUCTURE PLAN AND SECTION
FAS ROUTE 2247 (U.S. 6)
OVER BRUSH CREEK
SECTION 13X-BR-1
BUREAU COUNTY
STA. 1510+65.80
SN 006-0169

DESIGNED	JDA
CHECKED	JKC
DRAWN	NQ
CHECKED	JDA

SI-2-L 10-22-04