


PLOT DATE = 06/19/2006  
 FILE NAME = ...\\0025-1\A\...  
 PLOT SCALE = 10.0000' / 1" IN.  
 USER NAME = CPC

ORIGINAL SURVEY  
 SURVEY NO. \_\_\_\_\_  
 NOTE BOOK NO. \_\_\_\_\_  
 TEMPLATE NO. \_\_\_\_\_  
 PLOT SCALE \_\_\_\_\_  
 USER NAME \_\_\_\_\_

FINAL SURVEY  
 SURVEY NO. \_\_\_\_\_  
 NOTE BOOK NO. \_\_\_\_\_  
 TEMPLATE NO. \_\_\_\_\_  
 PLOT SCALE \_\_\_\_\_  
 USER NAME \_\_\_\_\_

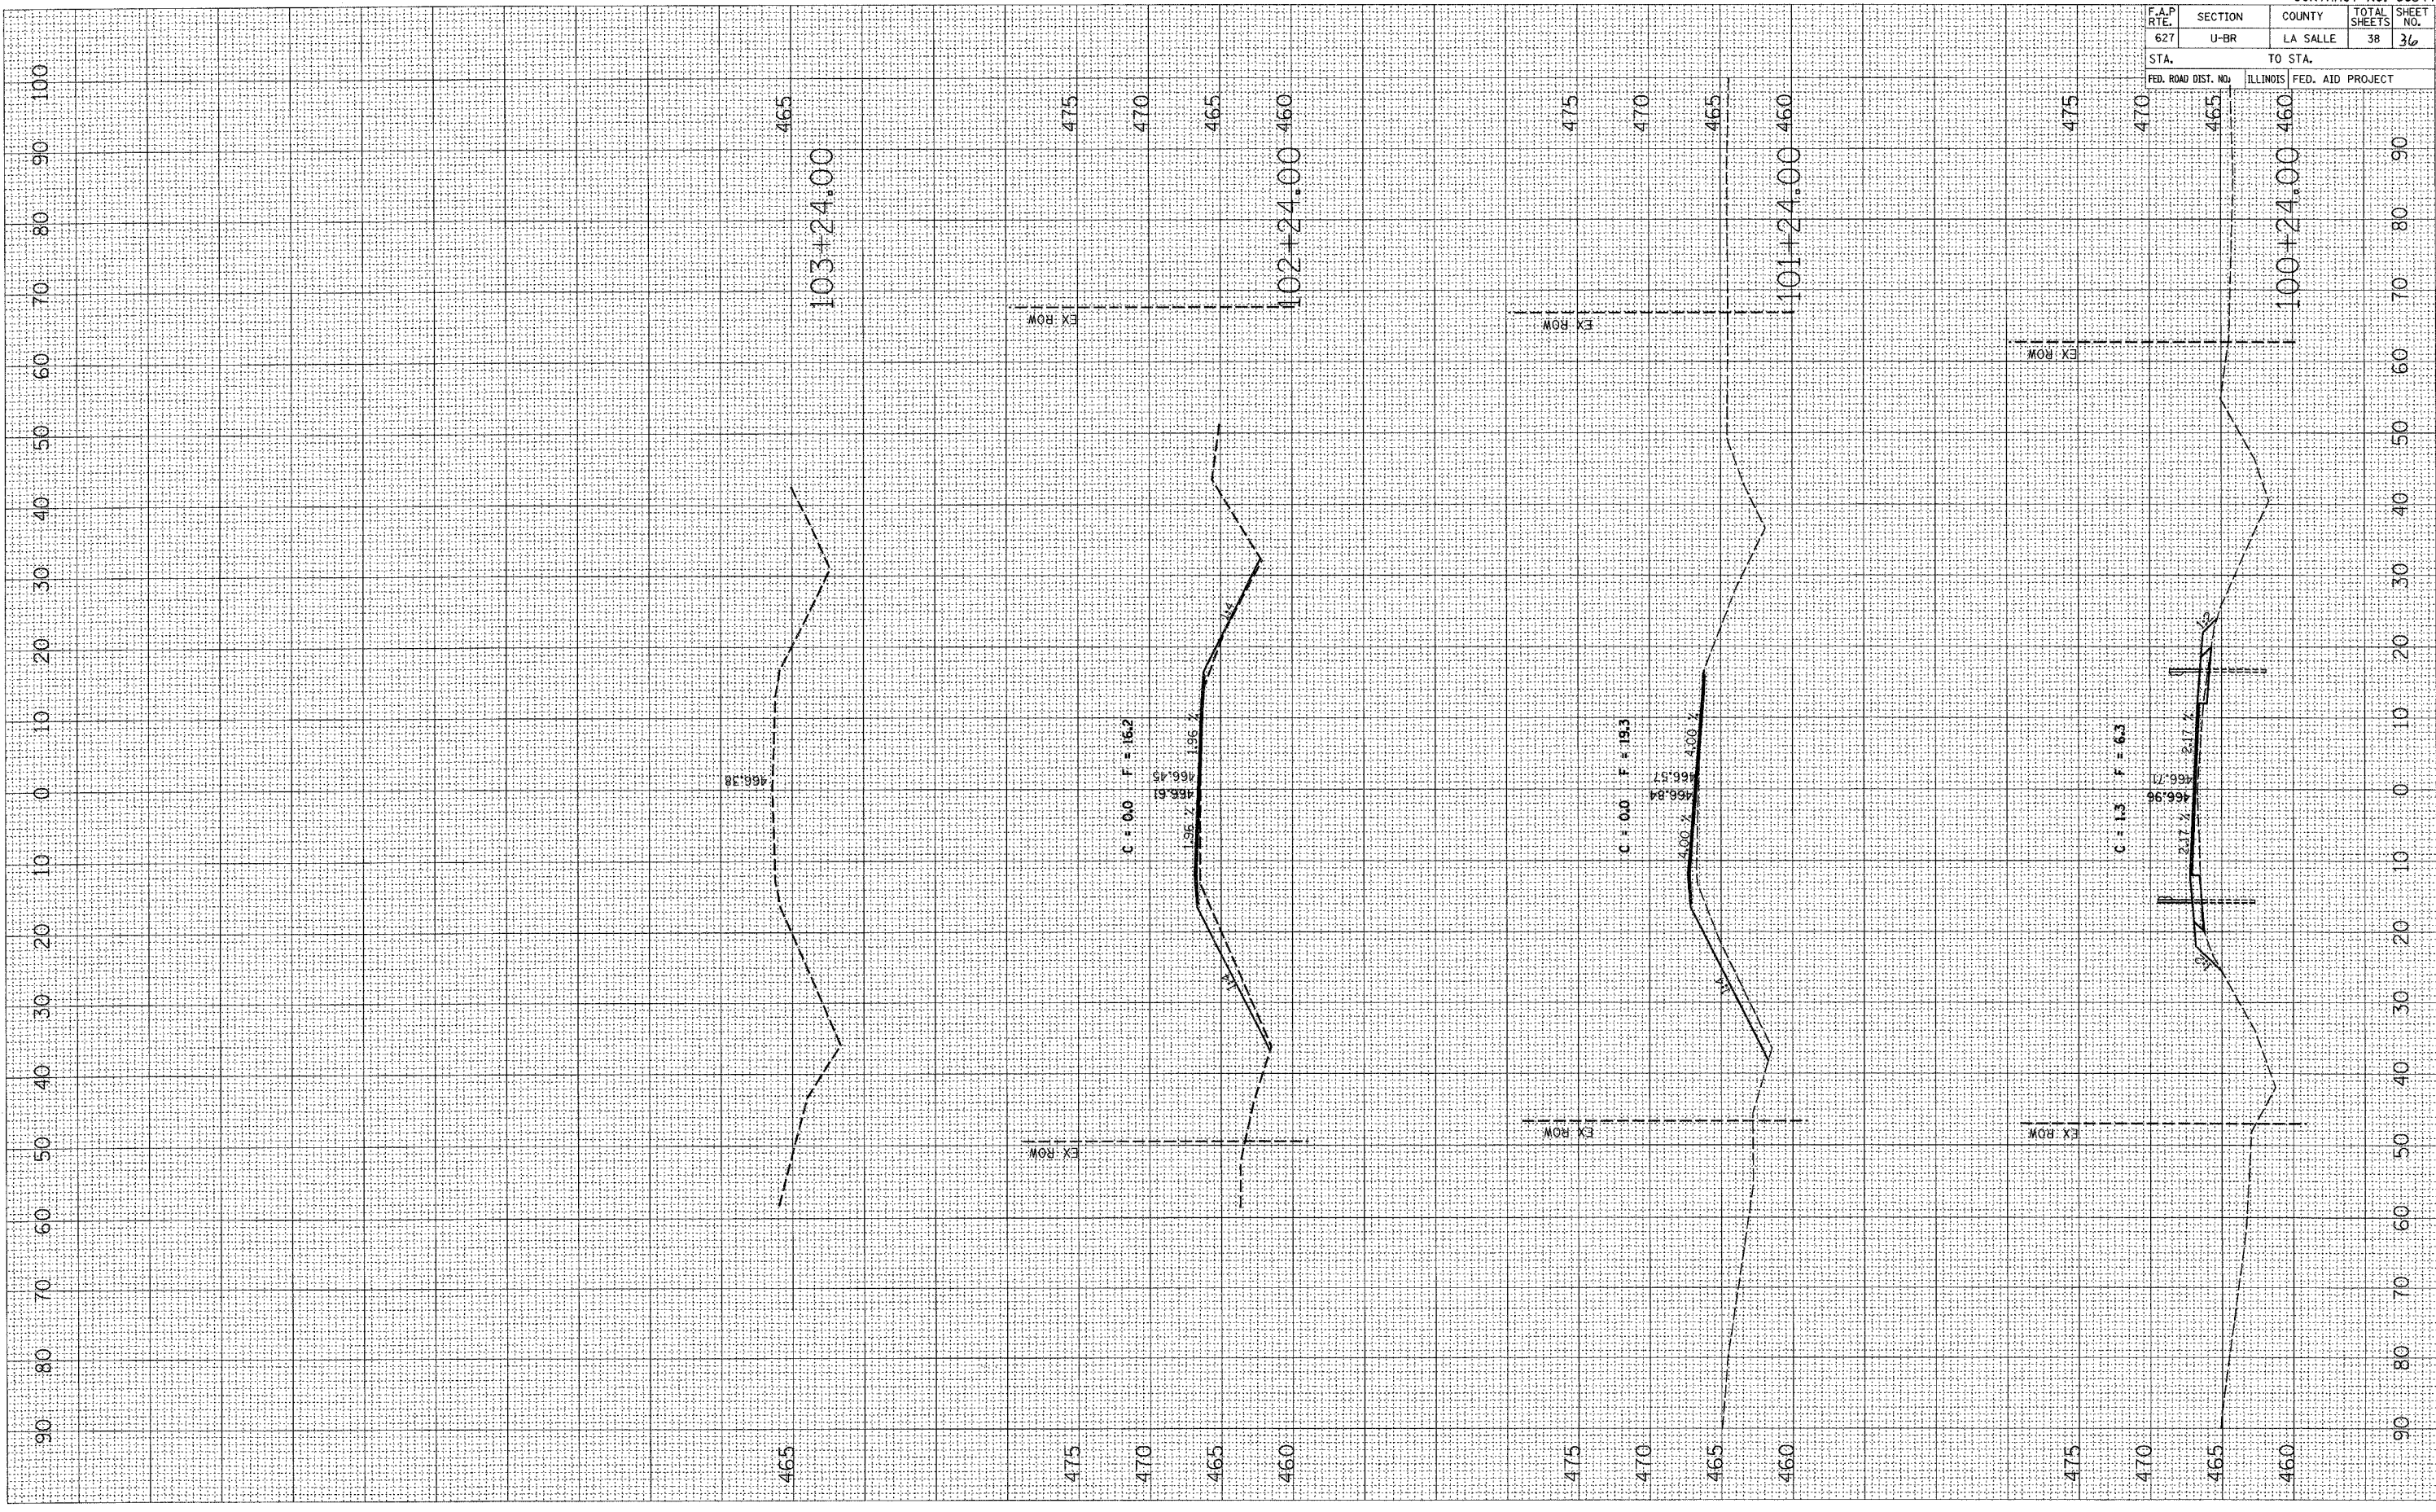

CONTRACT NO. 66544				
F.A.P. RTE.	SECTION	COUNTY	TOTAL SHEETS	SHEET NO.
627	U-BR	LA SALLE	38	36
STA.	TO STA.			
FED. ROAD DIST. NO.	ILLINOIS	FED. AID PROJECT		