

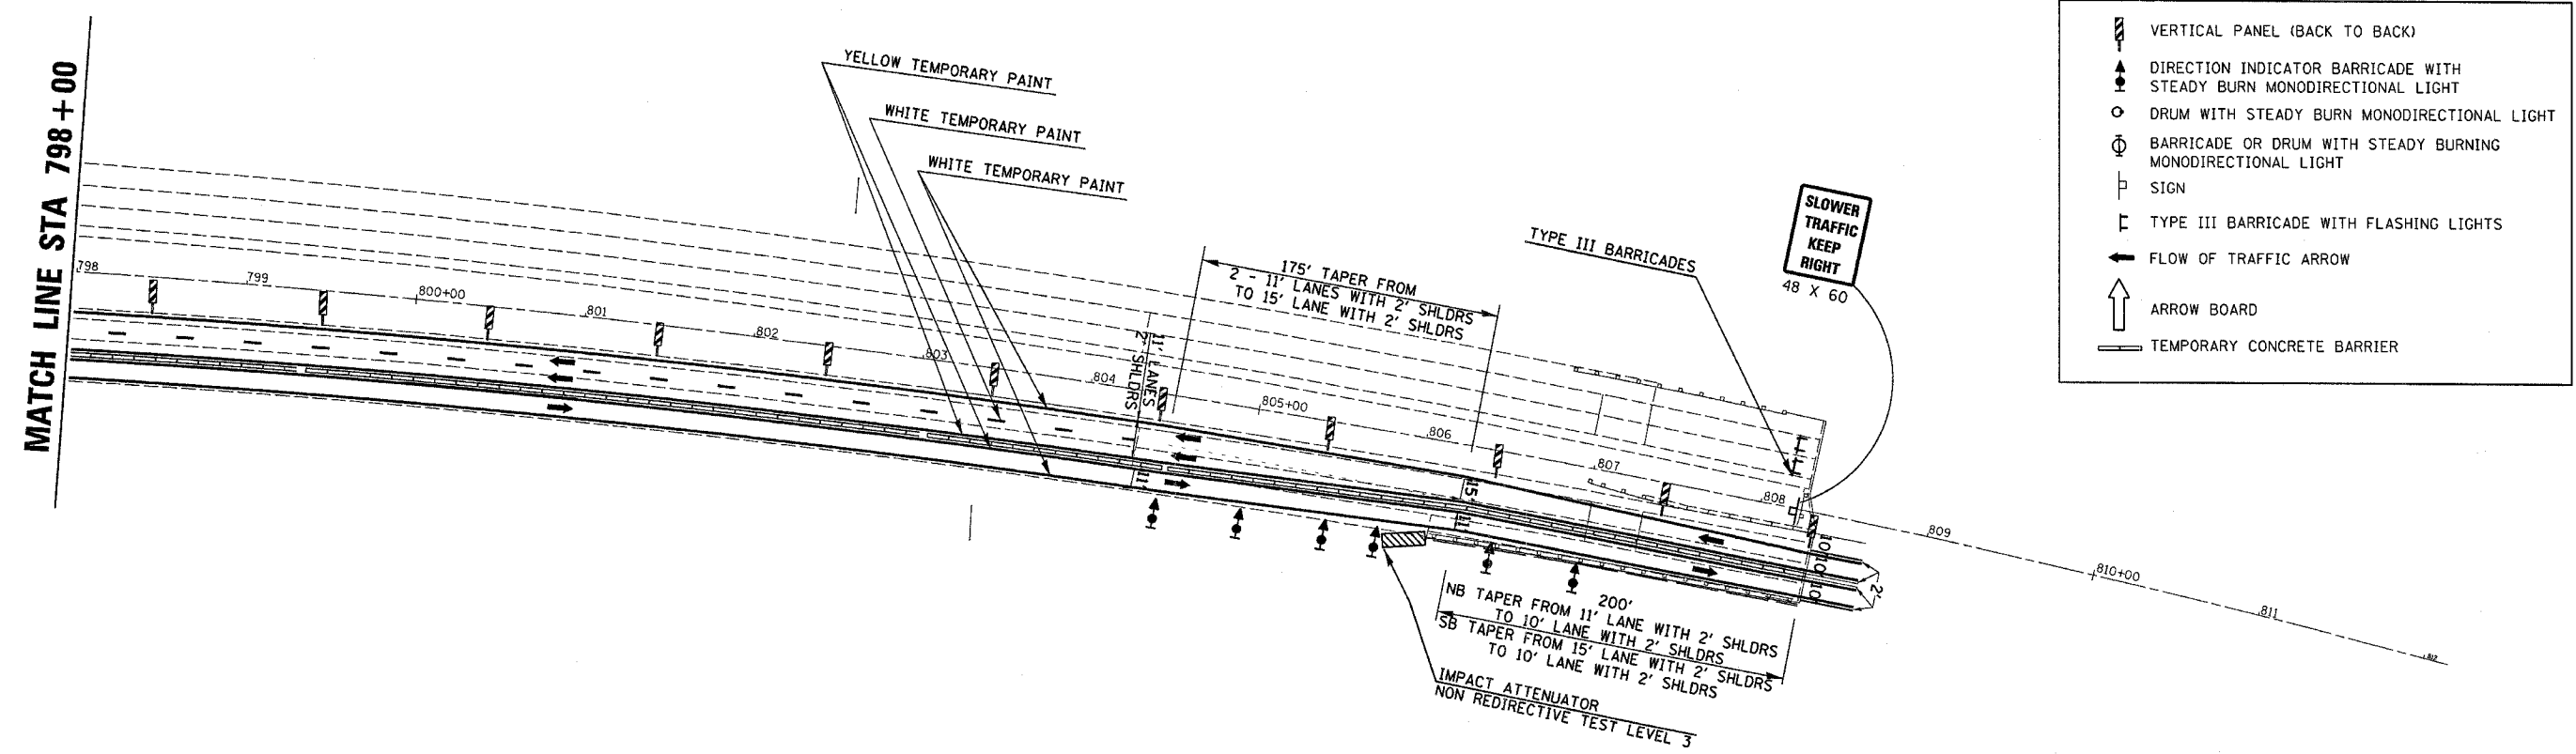


F.A.I. RTE.	SECTION	COUNTY	TOTAL SHEETS	SHEET NO.
39	(50-4B)BR	LASALLE	365	11
STA.		TO STA.		
FED. ROAD DIST. NO.		ILLINOIS	FED. AID PROJECT	

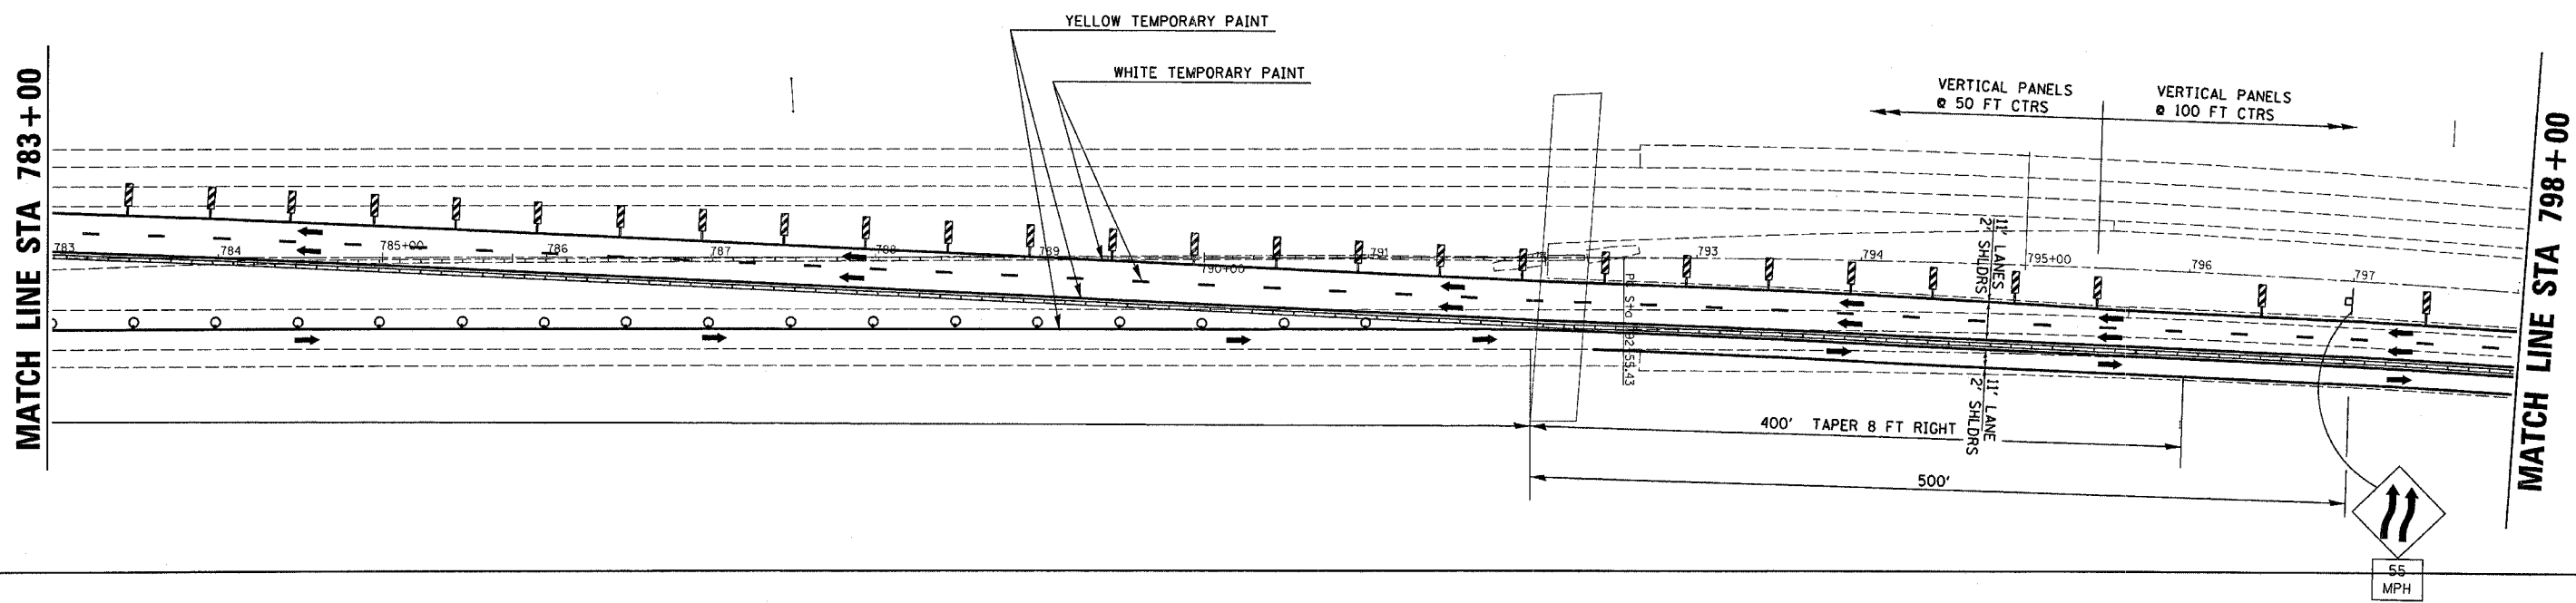

- VERTICAL PANEL (BACK TO BACK)
- DIRECTION INDICATOR BARRICADE WITH STEADY BURN MONODIRECTIONAL LIGHT
- DRUM WITH STEADY BURN MONODIRECTIONAL LIGHT
- BARRICADE OR DRUM WITH STEADY BURNING MONODIRECTIONAL LIGHT
- SIGN
- TYPE III BARRICADE WITH FLASHING LIGHTS
- FLOW OF TRAFFIC ARROW
- ARROW BOARD
- TEMPORARY CONCRETE BARRIER

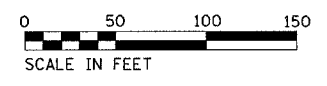

REVISIONS	
NAME	DATE

ILLINOIS DEPARTMENT OF TRANSPORTATION

### CROSSOVER PLAN SOUTH STAGE I

SCALE: VERT. \_\_\_\_\_  
HORIZ. \_\_\_\_\_  
DATE \_\_\_\_\_ DRAWN BY \_\_\_\_\_  
CHECKED BY \_\_\_\_\_

DATE: 10/09/2006  
FILE NAME: 111111  
PLOT SCALE: 1/8"=1'-0"  
USER NAME: USER09