

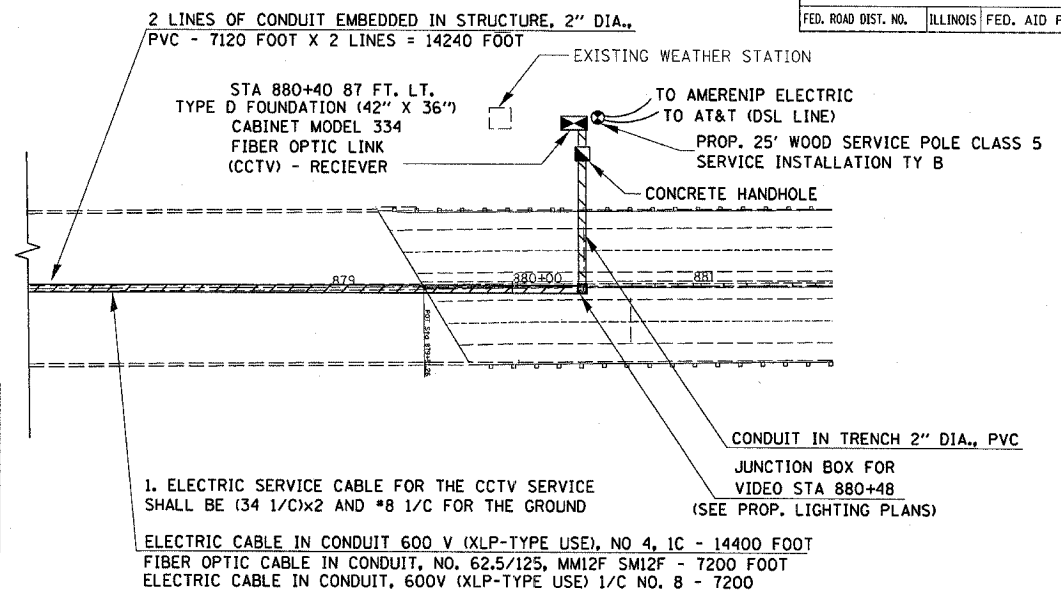
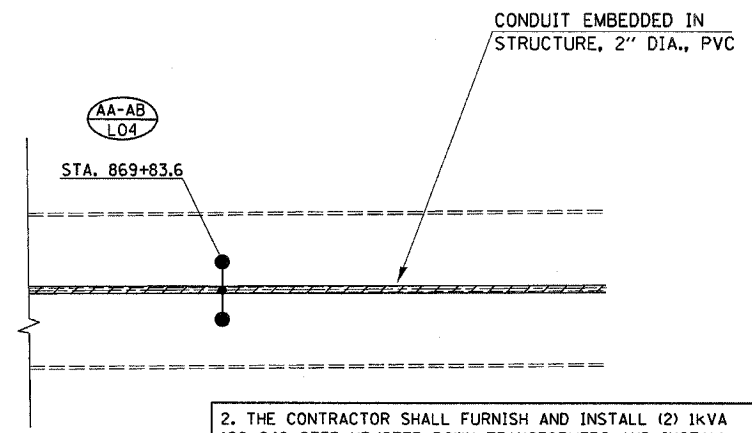
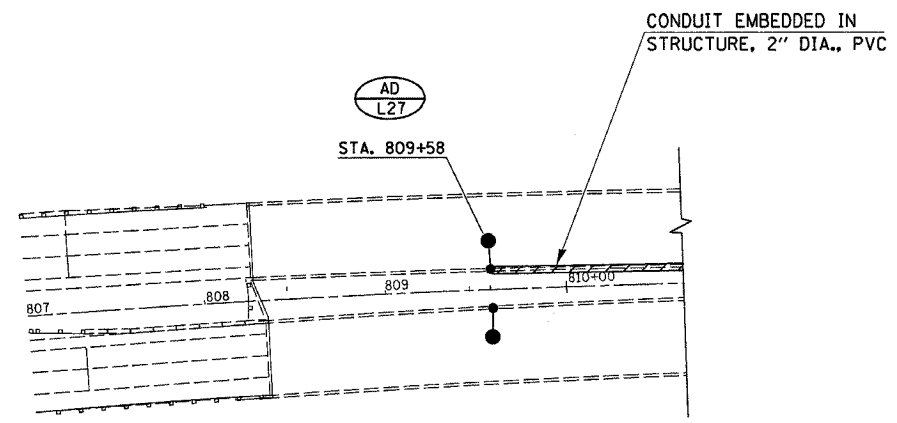
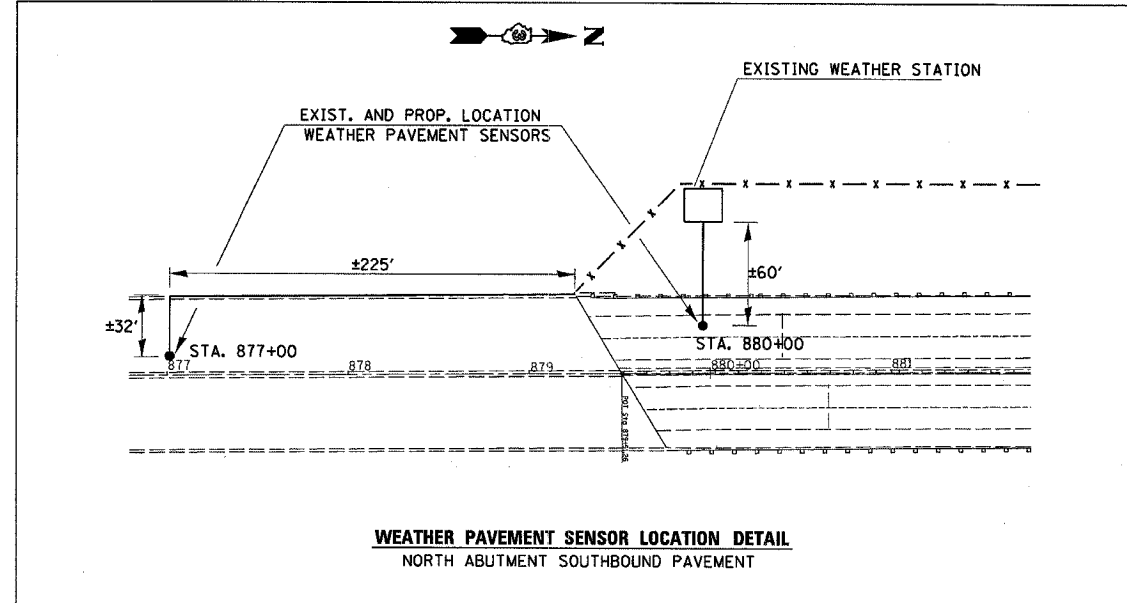


F.A. RTE.	SECTION	COUNTY	TOTAL SHEETS	SHEET NO.
39	(50-4B)BR	LASALLE	365	18
STA.		TO STA.		
FED. ROAD DIST. NO.		ILLINOIS FED. AID PROJECT		

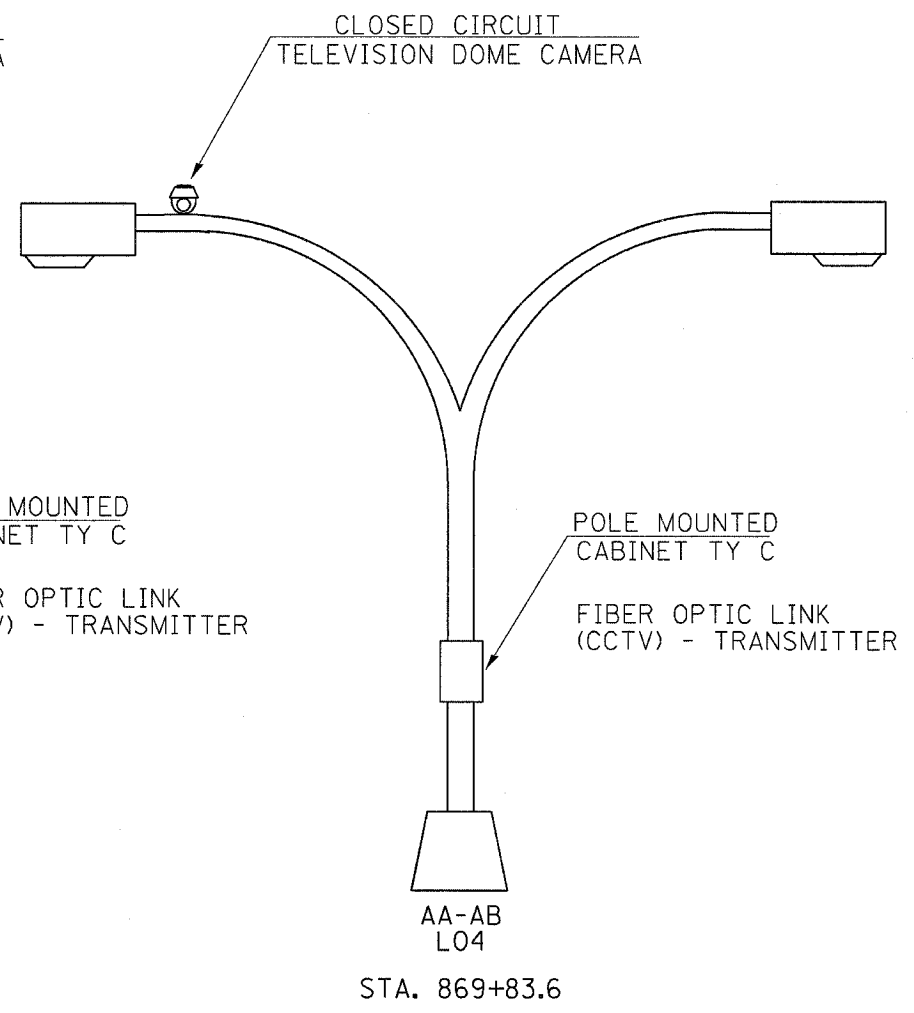

2. THE CONTRACTOR SHALL FURNISH AND INSTALL (2) 1kVA 120x240 STEP UP/STEP DOWN TRANSFORMERS AND INSTALL THEM IN ACCORDANCE WITH NEC REQUIREMENTS TO ENSURE THAT THE VOLTAGE DROP IS WITHIN ACCEPTABLE LIMITS FOR EQUIPMENT OPERATION. THE COST OF FURNISHING AND INSTALLING THE TRANSFORMERS AND ALL ASSOCIATED APPURTENANCES SHALL BE INCLUDED IN THE BID PRICE FOR ELECTRIC SERVICE INSTALLATION, TYPE B.

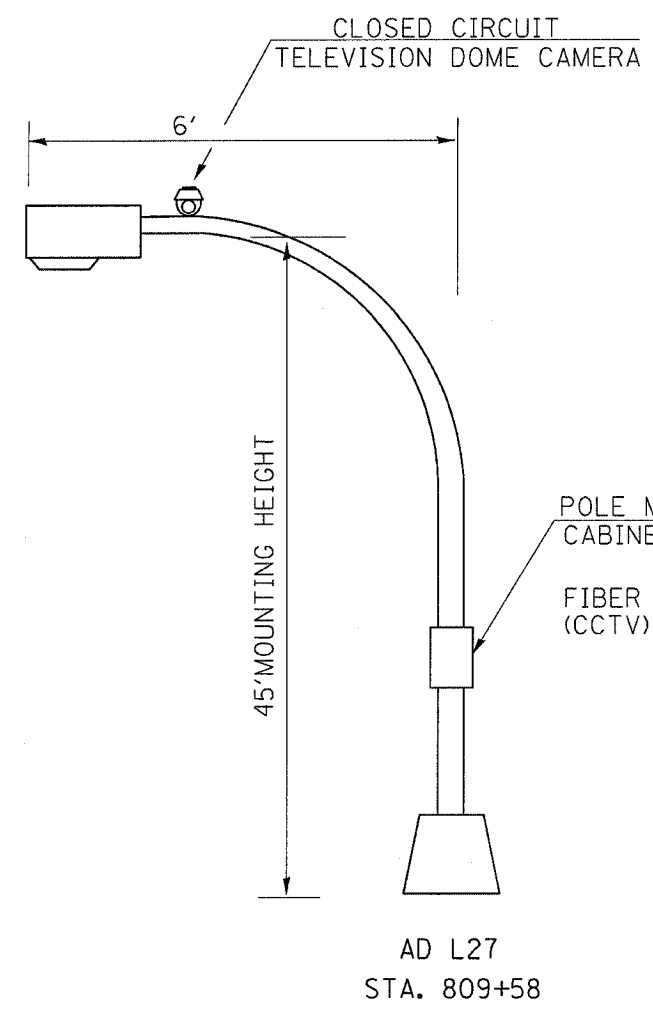

NOTE 1: LIGHT POLES AD L27 AND AA-BB L04 SHALL BE DESIGNED TO ACCOMMODATE EXTRA LOADING DUE TO CAMARA AND HOUSING, AND POLE MOUNTED CABINET TYPE C. EXTRA COST SHALL BE INCLUDED IN THE CONTRACT UNIT PRICE FOR LIGHT POLE ALUMINUM 45 FT M.H. 6' DAVIT ARM AND LIGHT POLE ALUMINUM 45 FT M.H. 6' DAVIT ARM TWIN.

NOTE 2: ALL MOUNTING METHODS OF THE CLOSED CIRCUIT DOME CAMERAS AND HOUSING SHALL BE SUBMITTED TO BOTH THE RESIDENT ENGINEER AND THE TRAFFIC SIGNALS ENGINEER IN DISTRICT 3 OTTAWA FOR APPROVAL.

REVISIONS	
NAME	DATE

ILLINOIS DEPARTMENT OF TRANSPORTATION

ITS DETAILS

SCALE: VERT. DATE
HORIZ. DATE

DRAWN BY
CHECKED BY

PLOT DATE = 10/09/2005
FILE NAME = 817LE1
PLOT SCALE = 1/8"=1'-0"
USER NAME = BUSER*