


STATE OF ILLINOIS
DEPARTMENT OF TRANSPORTATION

ROUTE NO.	SECTION	COUNTY	TOTAL SHEETS	SHEET NO.
F.A.I. 39	50-4B	LASALLE	24	2
FED. ROAD DIST. NO. 7		ILLINOIS FED. AID PROJECT		

Contract # 66586

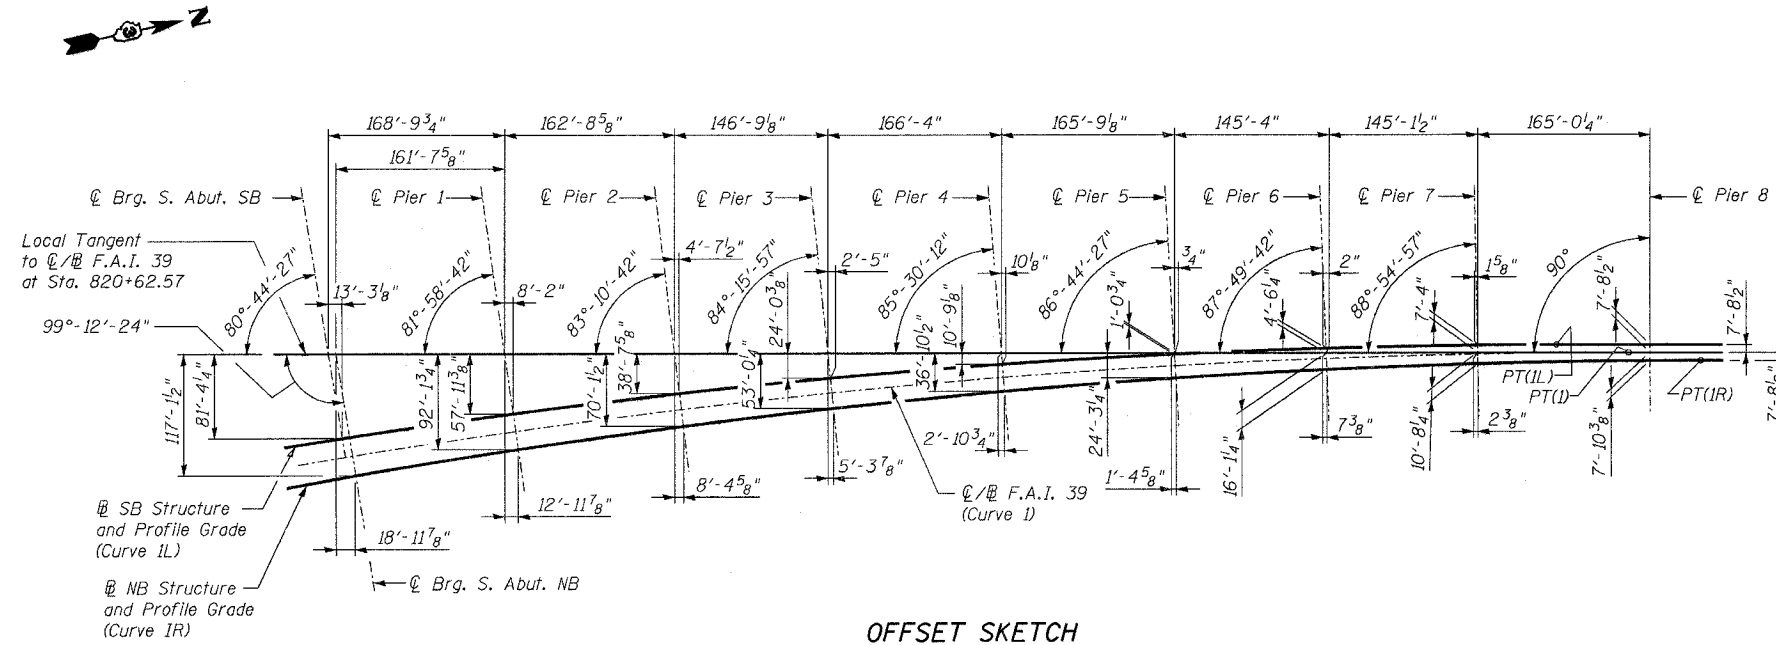

OFFSET SKETCH

CURVE 1

Δ $21^\circ-03'-12''$ RT.
R 7639.44
T 1419.56
L 2807.11
E 130.77
D $0^\circ-45'-00''$
P.I. 806+75.02
P.C. 792+55.46
P.T. 820+62.57

CURVE 1L

Δ $21^\circ-03'-12''$ RT.
R 7639.44
T 1419.56
L 2807.11
E 130.77
D $0^\circ-45'-00''$
P.I. 1806+05.97
P.C. 1791+86.40
P.T. 1819+93.51
SE 0.03 ft./ft.
Begin S.E.A. Sta. 1790+26.40
Full S.E. Sta. 1792+66.40 to 1819+13.51
End S.E.R. Sta. 1821+53.51 CV. IL. =
Sta. 821+53.51 C/M F.A.I. 39

CURVE 1R

Δ $21^\circ-03'-12''$ RT.
R 7639.44
T 1419.56
L 2807.11
E 130.77
D $0^\circ-45'-00''$
P.I. 2807+36.69
P.C. 2793+17.13
P.T. 2821+24.24
SE 0.03 ft./ft.
Begin S.E.A. Sta. 2791+57.13
Full S.E. Sta. 2793+97.13 to 2821+08.24
End S.E.R. Sta. 2821+56.24 CV. IR. =
Sta. 821+63.62 C/M F.A.I. 39

OFFSET SKETCH
ABRAHAM LINCOLN MEMORIAL BRIDGE OVER
THE ILLINOIS RIVER (PUBLIC WATERS)
F.A.I. ROUTE 39 SEC. (50-4B) BR
LASALLE COUNTY
STATION 863+16.00
STRUCTURE NO. 050-0191 (SB & NB)

benesch

alfred benesch & company
Engineers • Surveyors • Planners
205 North Michigan Avenue, Suite 2400
Chicago, Illinois 60601
312-565-0460
Job # 3856

DESIGNED -	MRB
CHECKED -	HMA
DRAWN -	VH
CHECKED -	HMA

x:\38000s\3856\structures\abe lincoln memorial\final\plans\al_offsk.sht

8:58:21 AM

8/30/2006