


STATE OF ILLINOIS  
DEPARTMENT OF TRANSPORTATION

ROUTE NO.	SECTION	COUNTY	TOTAL SHEETS	SHEET	SHEET NO. 13 313 SHEETS
F.A.I. 39	50-4B	LASALLE		35	
FED. ROAD DIST. NO. 7		ILLINOIS	FED. AID PROJECT		

Contract # 66586

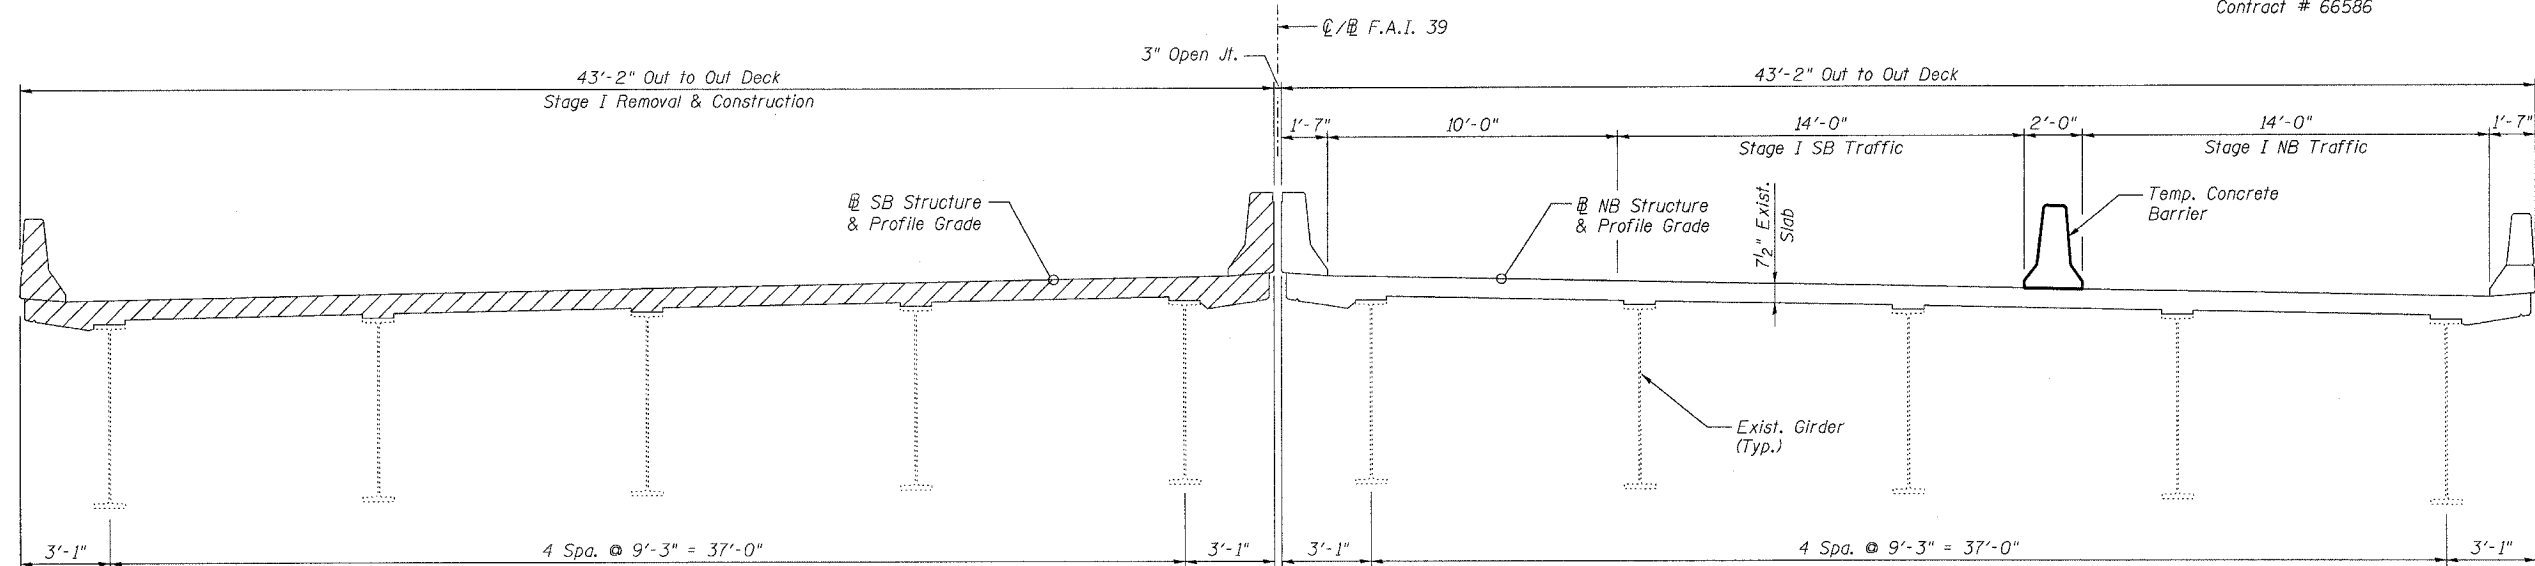


SOUTHBOUND STRUCTURE

STAGE I CROSS SECTION

Sta. 821+05.00 to Sta. 860+05.75 & Sta. 866+26.25 to N. Abut.)  
(Looking upstation)

NORTHBOUND STRUCTURE

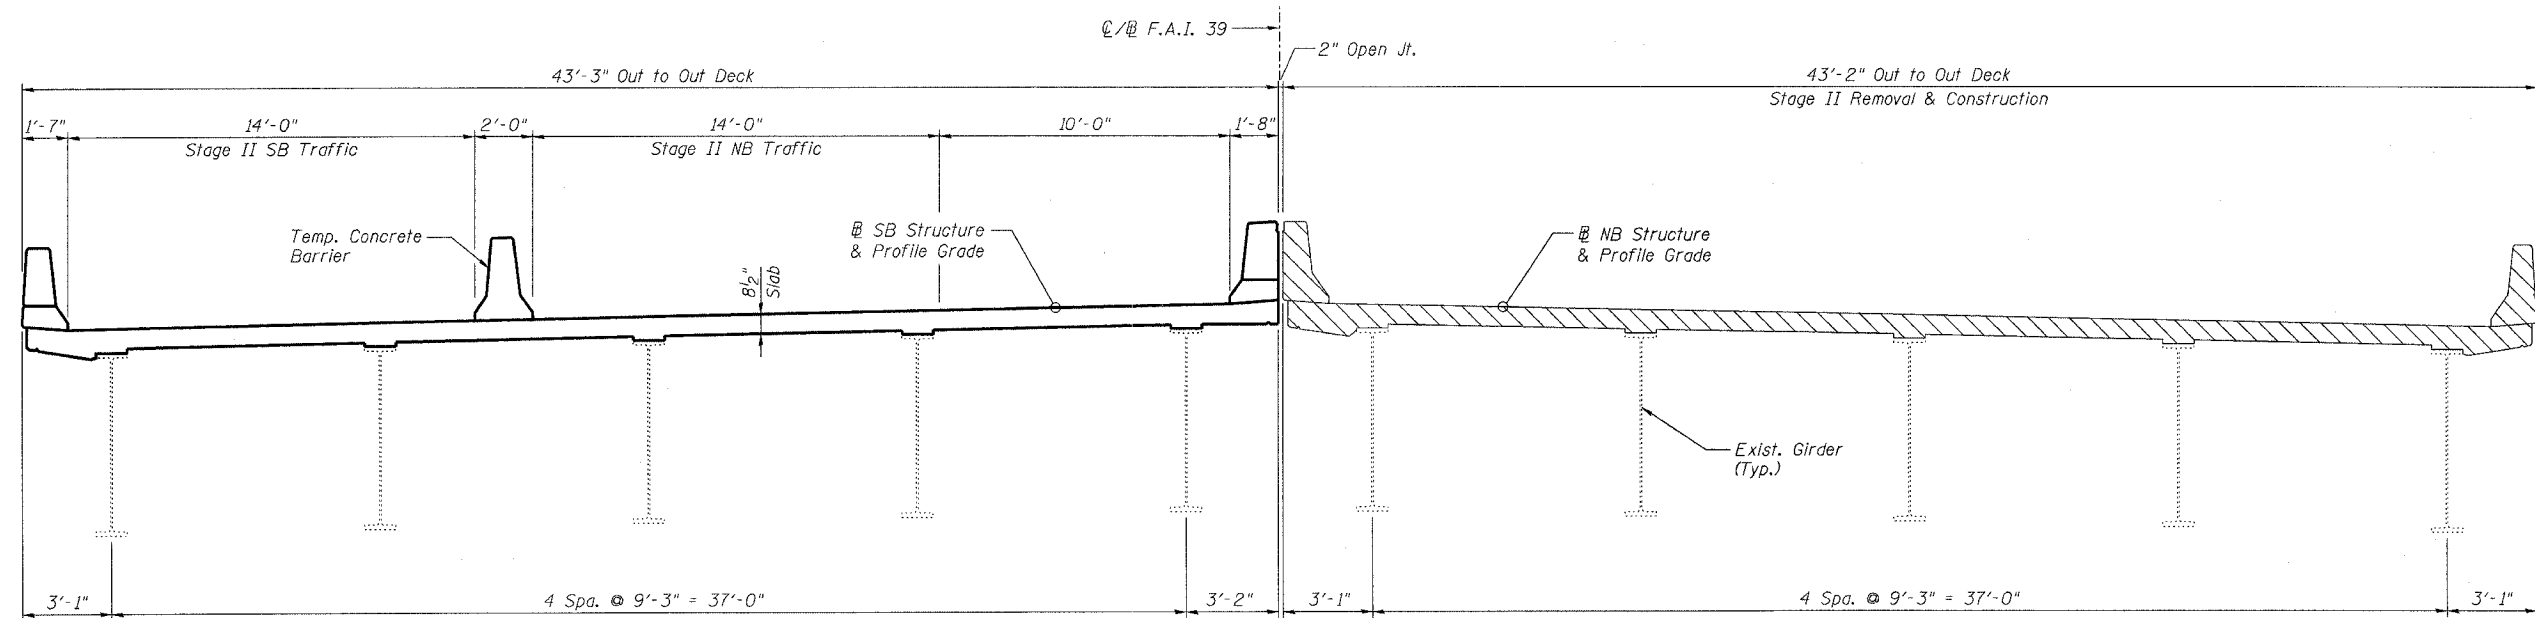

SOUTHBOUND STRUCTURE

STAGE II CROSS SECTION

Sta. 821+05.00 to Sta. 860+05.75 & Sta. 866+26.25 to N. Abut.)  
(Looking upstation)

NORTHBOUND STRUCTURE

**STAGE CONSTRUCTION - 2 OF 3**  
**ABRAHAM LINCOLN MEMORIAL BRIDGE OVER**  
**THE ILLINOIS RIVER (PUBLIC WATERS)**  
**F.A.I. ROUTE 39 SEC. (50-4B) BR**  
**LASALLE COUNTY**  
**STATION 863+16.00**  
**STRUCTURE NO. 050-0191 (SB & NB)**

DESIGNED -	MRB
CHECKED -	HMA
DRAWN -	RMG
CHECKED -	MRB

**LEGEND**

Indicates Concrete Removal

**NOTES:**

1. For Temporary Concrete Barrier Details see sheet 15.

**benesch**

alfred benesch & company  
Engineers - Surveyors - Planners  
205 North Michigan Avenue, Suite 2400  
Chicago, Illinois 60601  
312-565-0450  
Job # 3856

x:\3800s\3856\structures\abe\lincoln\_memorial\final\plans\stage2.sht

3:01:38 PM

10/16/2006