



STATE OF ILLINOIS
DEPARTMENT OF TRANSPORTATION

ROUTE NO.	SECTION	COUNTY	SHEET NO.	SHEET
F.A.I. 39	50-4B	LASALLE	39	313 SHEETS
FED. ROAD DIST. NO. 7				
ILLINOIS FED. AID PROJECT				


Contract # 66586

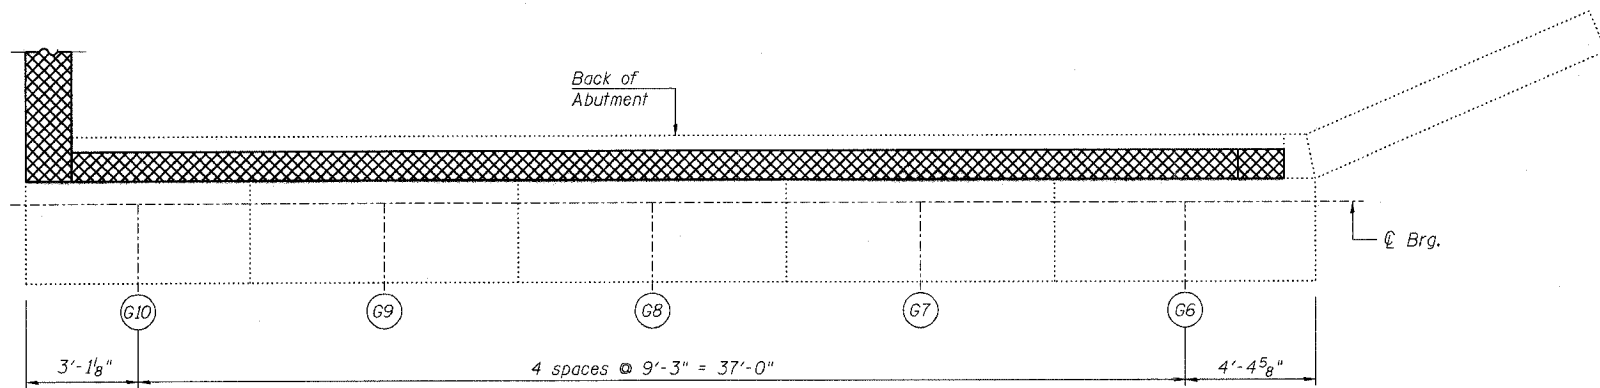


PLAN VIEW

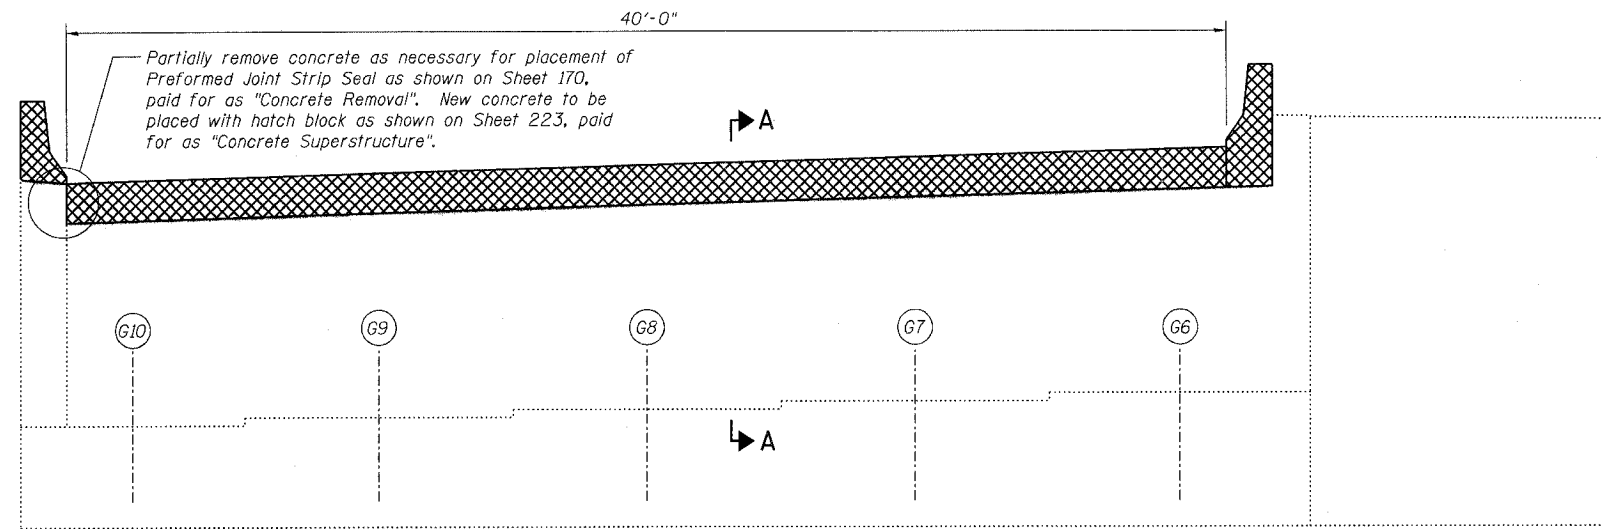

NORTHBOUND ELEVATION
(Looking South)

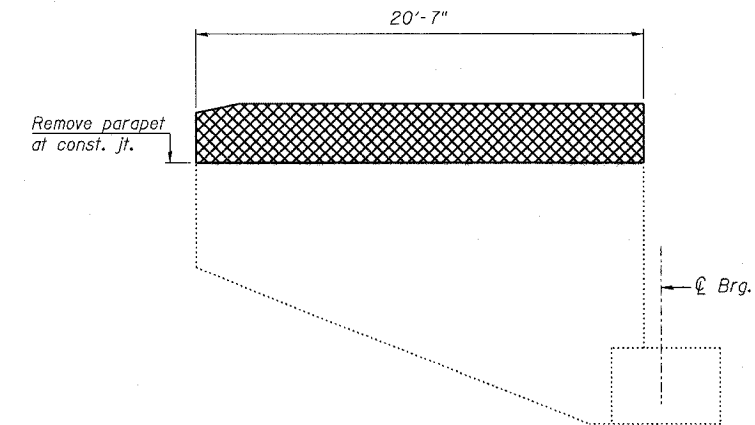

SOUTHEAST WINGWALL

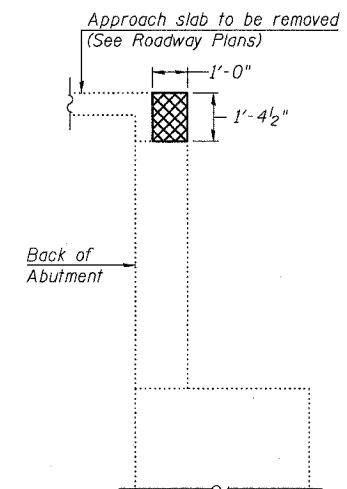

SECTION A-A

NOTES:

- Existing reinforcement bars extending into concrete removal areas shall be cleaned, straightened and incorporated into new concrete, in accordance with IDOT Standard Specifications Article 501.03. Cost included in "Concrete Removal".
- Any reinforcement bars that are damaged during concrete removal operations shall be repaired or replaced using an approved bar splicer or anchorage system, in accordance with IDOT Standard Specifications Article 501.03. Cost included in "Concrete Removal".

CONCRETE REMOVAL - SOUTH ABUT. (NB)
ABRAHAM LINCOLN MEMORIAL BRIDGE OVER
THE ILLINOIS RIVER (PUBLIC WATERS)
F.A.I. ROUTE 39 SEC. (50-4B) BR
LASALLE COUNTY
STATION 863+16.00
STRUCTURE NO. 050-0191 (SB & NB)

DESIGNED	ADB
CHECKED	MTH
DRAWN	ADB
CHECKED	MTH

LEGEND
Concrete Removal

BILL OF MATERIAL

ITEM	UNIT	QUANTITY
* Concrete Removal	Cu. Yd.	4.5

* Quantity does not include approach slab removal.

LIN ENGINEERING, LTD.
210 W. Chestnut
Chatham, Illinois 62629
(217) 483-4168
FAX (217) 483-4706

benesch
alfred benesch & company
Engineers - Surveyors - Planners
205 North Michigan Avenue, Suite 2400
Chicago, Illinois 60601
312-566-0450
Job # 3856

x:\3800s\3856\structures\abe lincoln memorial\final\plans\From.Lin\Abutment Repair & Removal\REM\SouthAbutment-NB.sht

10:07:32 AM

8/30/2006