
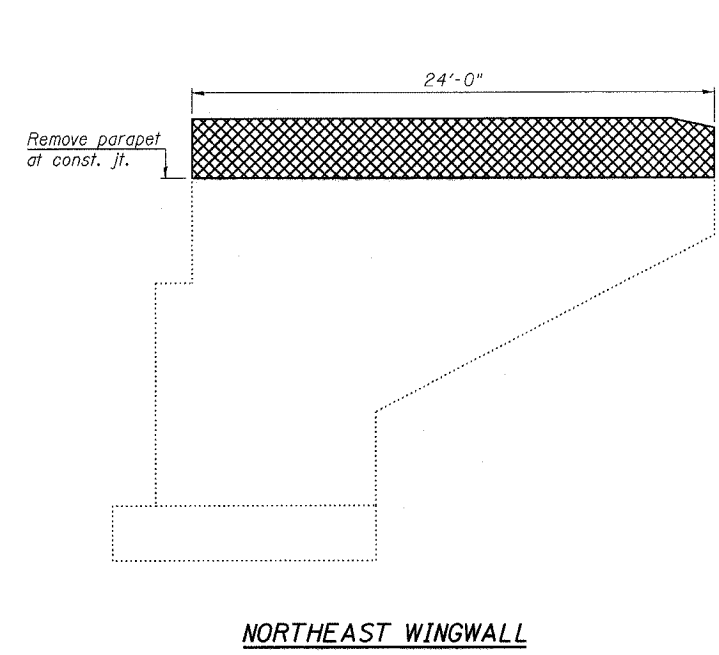


STATE OF ILLINOIS  
DEPARTMENT OF TRANSPORTATION


ROUTE NO.	SECTION	COUNTY	JOB NO.	SHEET NO.	SHEET
F.A.I. 39	50-4B	LASALLE		40	
FED. ROAD DIST. NO. 7		ILLINOIS	FED. AID PROJECT		

SHEET NO. 18  
313 SHEETS


Contract # 66586

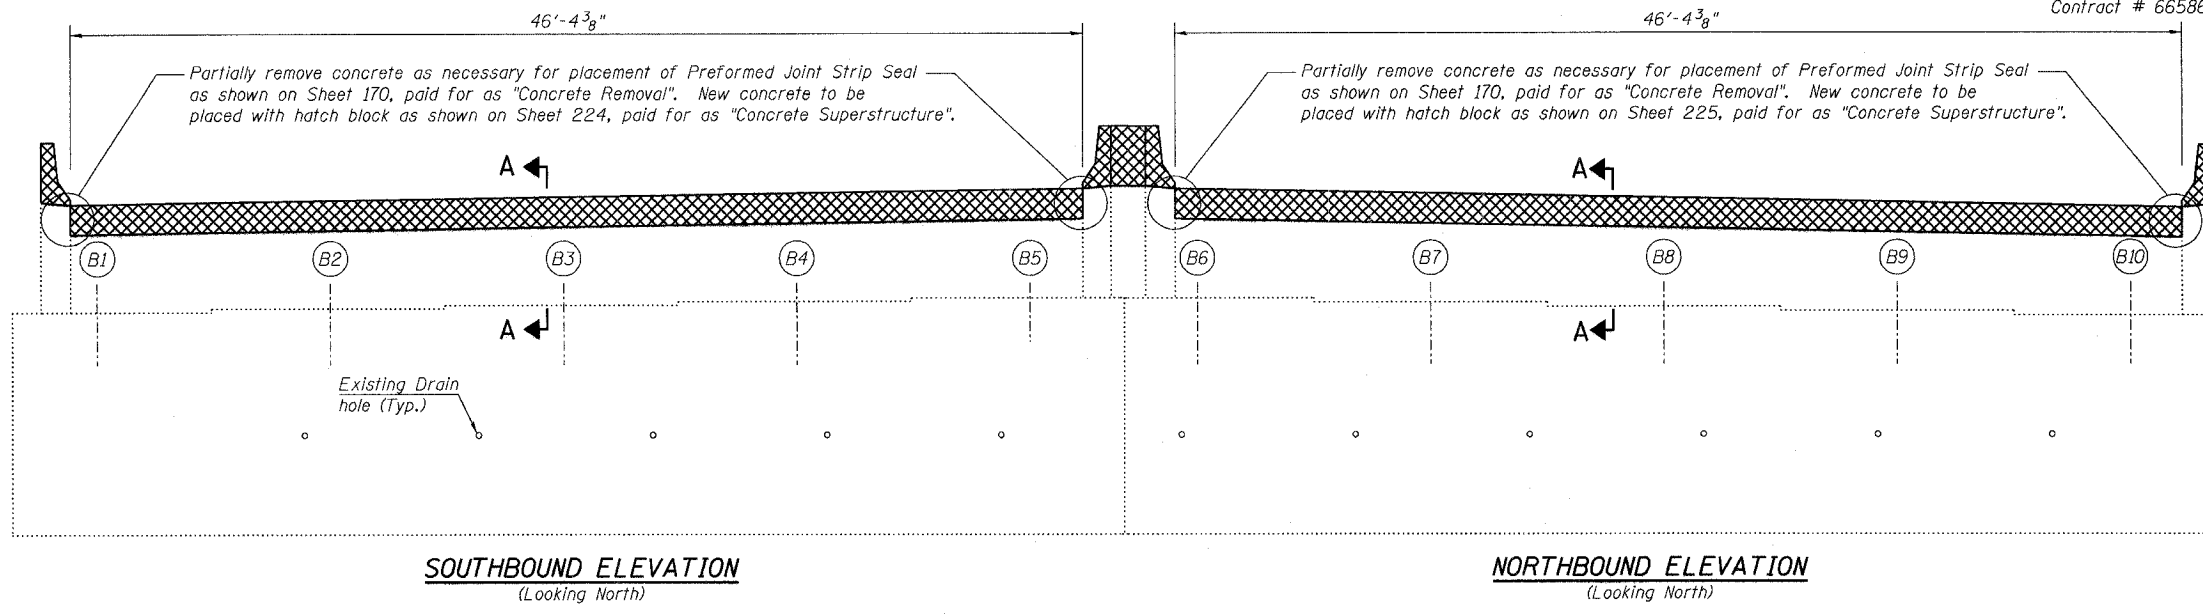

**NORTHEAST WINGWALL**

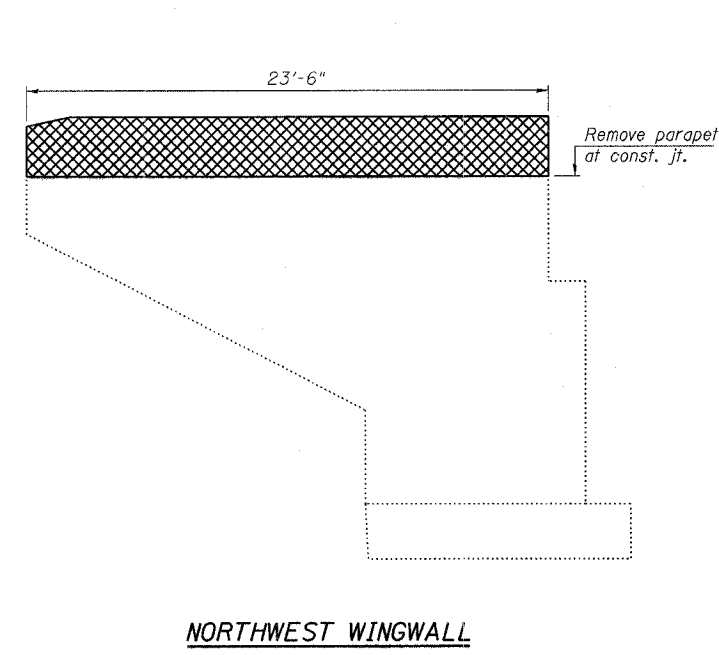

**NORTHWEST WINGWALL**

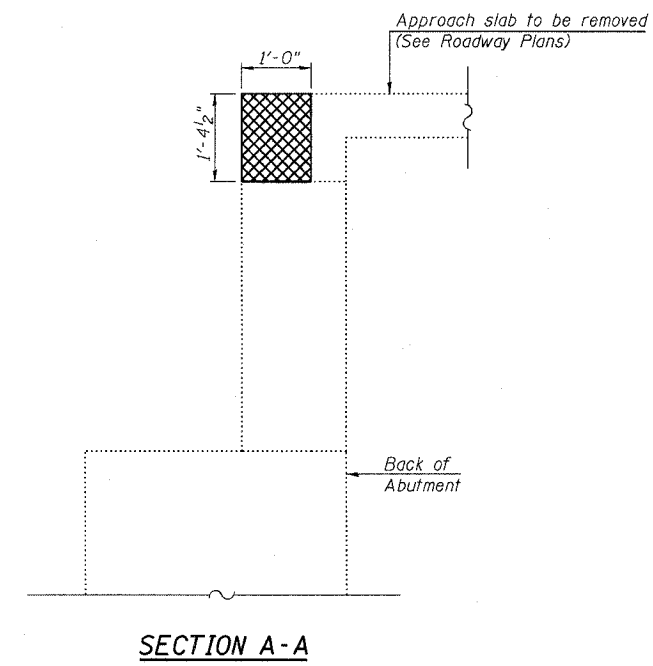

**SECTION A-A**

**NOTES:**

- Existing reinforcement bars extending into concrete removal areas shall be cleaned, straightened and incorporated into new concrete, in accordance with IDOT Standard Specifications Article 501.03. Cost included in "Concrete Removal".
- Any reinforcement bars that are damaged during concrete removal operations shall be repaired or replaced using an approved bar splicer or anchorage system, in accordance with IDOT Standard Specifications Article 501.03. Cost included in "Concrete Removal".

**CONCRETE REMOVAL - NORTH ABUTMENT**  
**ABRAHAM LINCOLN BRIDGE OVER**  
**THE ILLINOIS RIVER (PUBLIC WATERS)**  
**F.A.I. ROUTE 39 SEC. (50-4B) BR**  
**LASALLE COUNTY**  
**STATION 863+16.00**  
**STRUCTURE NO. 050-0191 (SB & NB)**

DESIGNED	ADB
CHECKED	MTH
DRAWN	ADB
CHECKED	MTH

**LEGEND**

	Concrete Removal
--	------------------

**BILL OF MATERIAL**

ITEM	UNIT	QUANTITY
* Concrete Removal	Cu. Yd.	10.3

\* Quantity does not include approach slab removal.

**LIN ENGINEERING, LTD.**  
 210 W. Chestnut  
 Channah, Illinois 62629  
 (217) 483-4168  
 FAX (217) 483-4706

**benesch**  
 alfred benesch & company  
 Engineers • Surveyors • Planners  
 208 North Michigan Avenue, Suite 2400  
 Chicago, Illinois 60601  
 312-965-0450  
 Job # 3856

x:\3800s\3856\structures\final\plans\from\_lin\Abutment Repair & Removal\RMNorthabutment.sht  
 8/30/2006 10:07:30 AM