



STATE OF ILLINOIS
DEPARTMENT OF TRANSPORTATION

ROUTE NO.	SECTION	COUNTY	TOTAL SHEETS	SHEET NO.	SHEET NO. 21 313 SHEETS
F.A.I. 39	50-4B	LASALLE		43	
FED. ROAD DIST. NO. 7		ILLINOIS		FED. AID PROJECT	

Contract # 66586

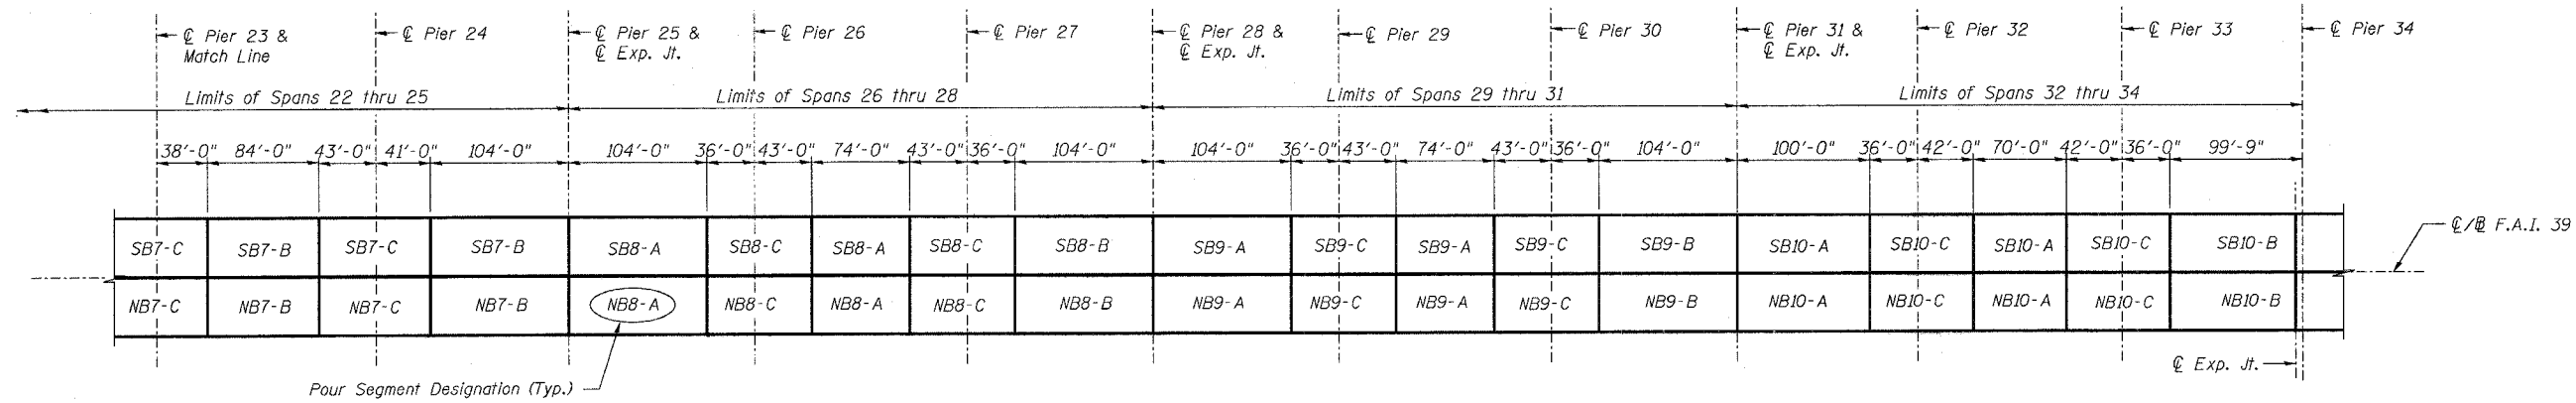

POUR SEQUENCE - SPANS 24 THRU 34

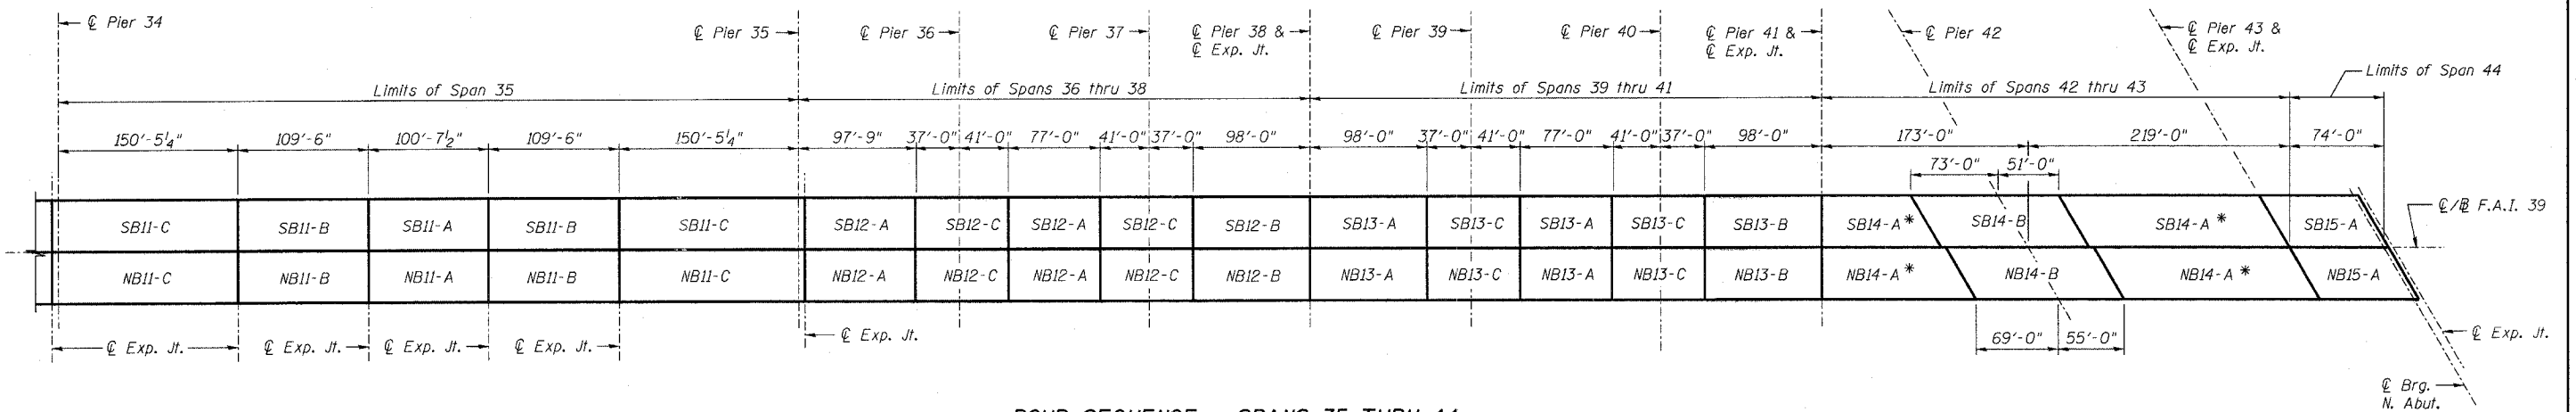

POUR SEQUENCE - SPANS 35 THRU 44

NOTES:

1. Pour Segment Designations shown indicate the pour sequence to be followed.
2. Slab segments with the same designation shall be placed on the same day. Placement of subsequent segments is permissible following the proper waiting period between pours. See General Notes.
3. Slab segments in Span 35 may be placed on the same day or on consecutive days without a waiting period.
4. The entire deck between adjacent expansion joints shall be removed prior to placing the new concrete.
5. All transverse construction joints are mandatory.
6. The contractor may submit a revised pouring sequence for the approval of the Engineer. See General Notes.
7. Work this sheet with sheet 20.

* These segments must be placed from South to North in order to prevent uplift at Pier 41.

DESIGNED -	AJK
CHECKED -	MRB
DRAWN -	RMG
CHECKED -	MRB

benesch

alfred benesch & company
Engineers • Surveyors • Planners
205 North Michigan Avenue, Suite 2400
Chicago, Illinois 60601
312-665-0450
Job # 3856

POUR SEQUENCE - SPANS 24 THRU 44
ABRAHAM LINCOLN MEMORIAL BRIDGE OVER
THE ILLINOIS RIVER (PUBLIC WATERS)
F.A.I. ROUTE 39 SEC. (50-4B) BR
LASALLE COUNTY
STATION 863+16.00
STRUCTURE NO. 050-0191 (SB & NB)

x:\3800s\3856\structures\abe lincoln memorial\final\plans\1..pours02.sht

8:58:58 AM

8/30/2006