


STATE OF ILLINOIS
DEPARTMENT OF TRANSPORTATION

ROUTE NO.	SECTION	COUNTY	SHEET	SHEET	SHEET NO. 104 313 SHEETS
F.A.I. 39	50-4B	LASALLE		126	
FED. ROAD DIST. NO. 7	ILLINOIS	FED. AID PROJECT			

Contract # 66586

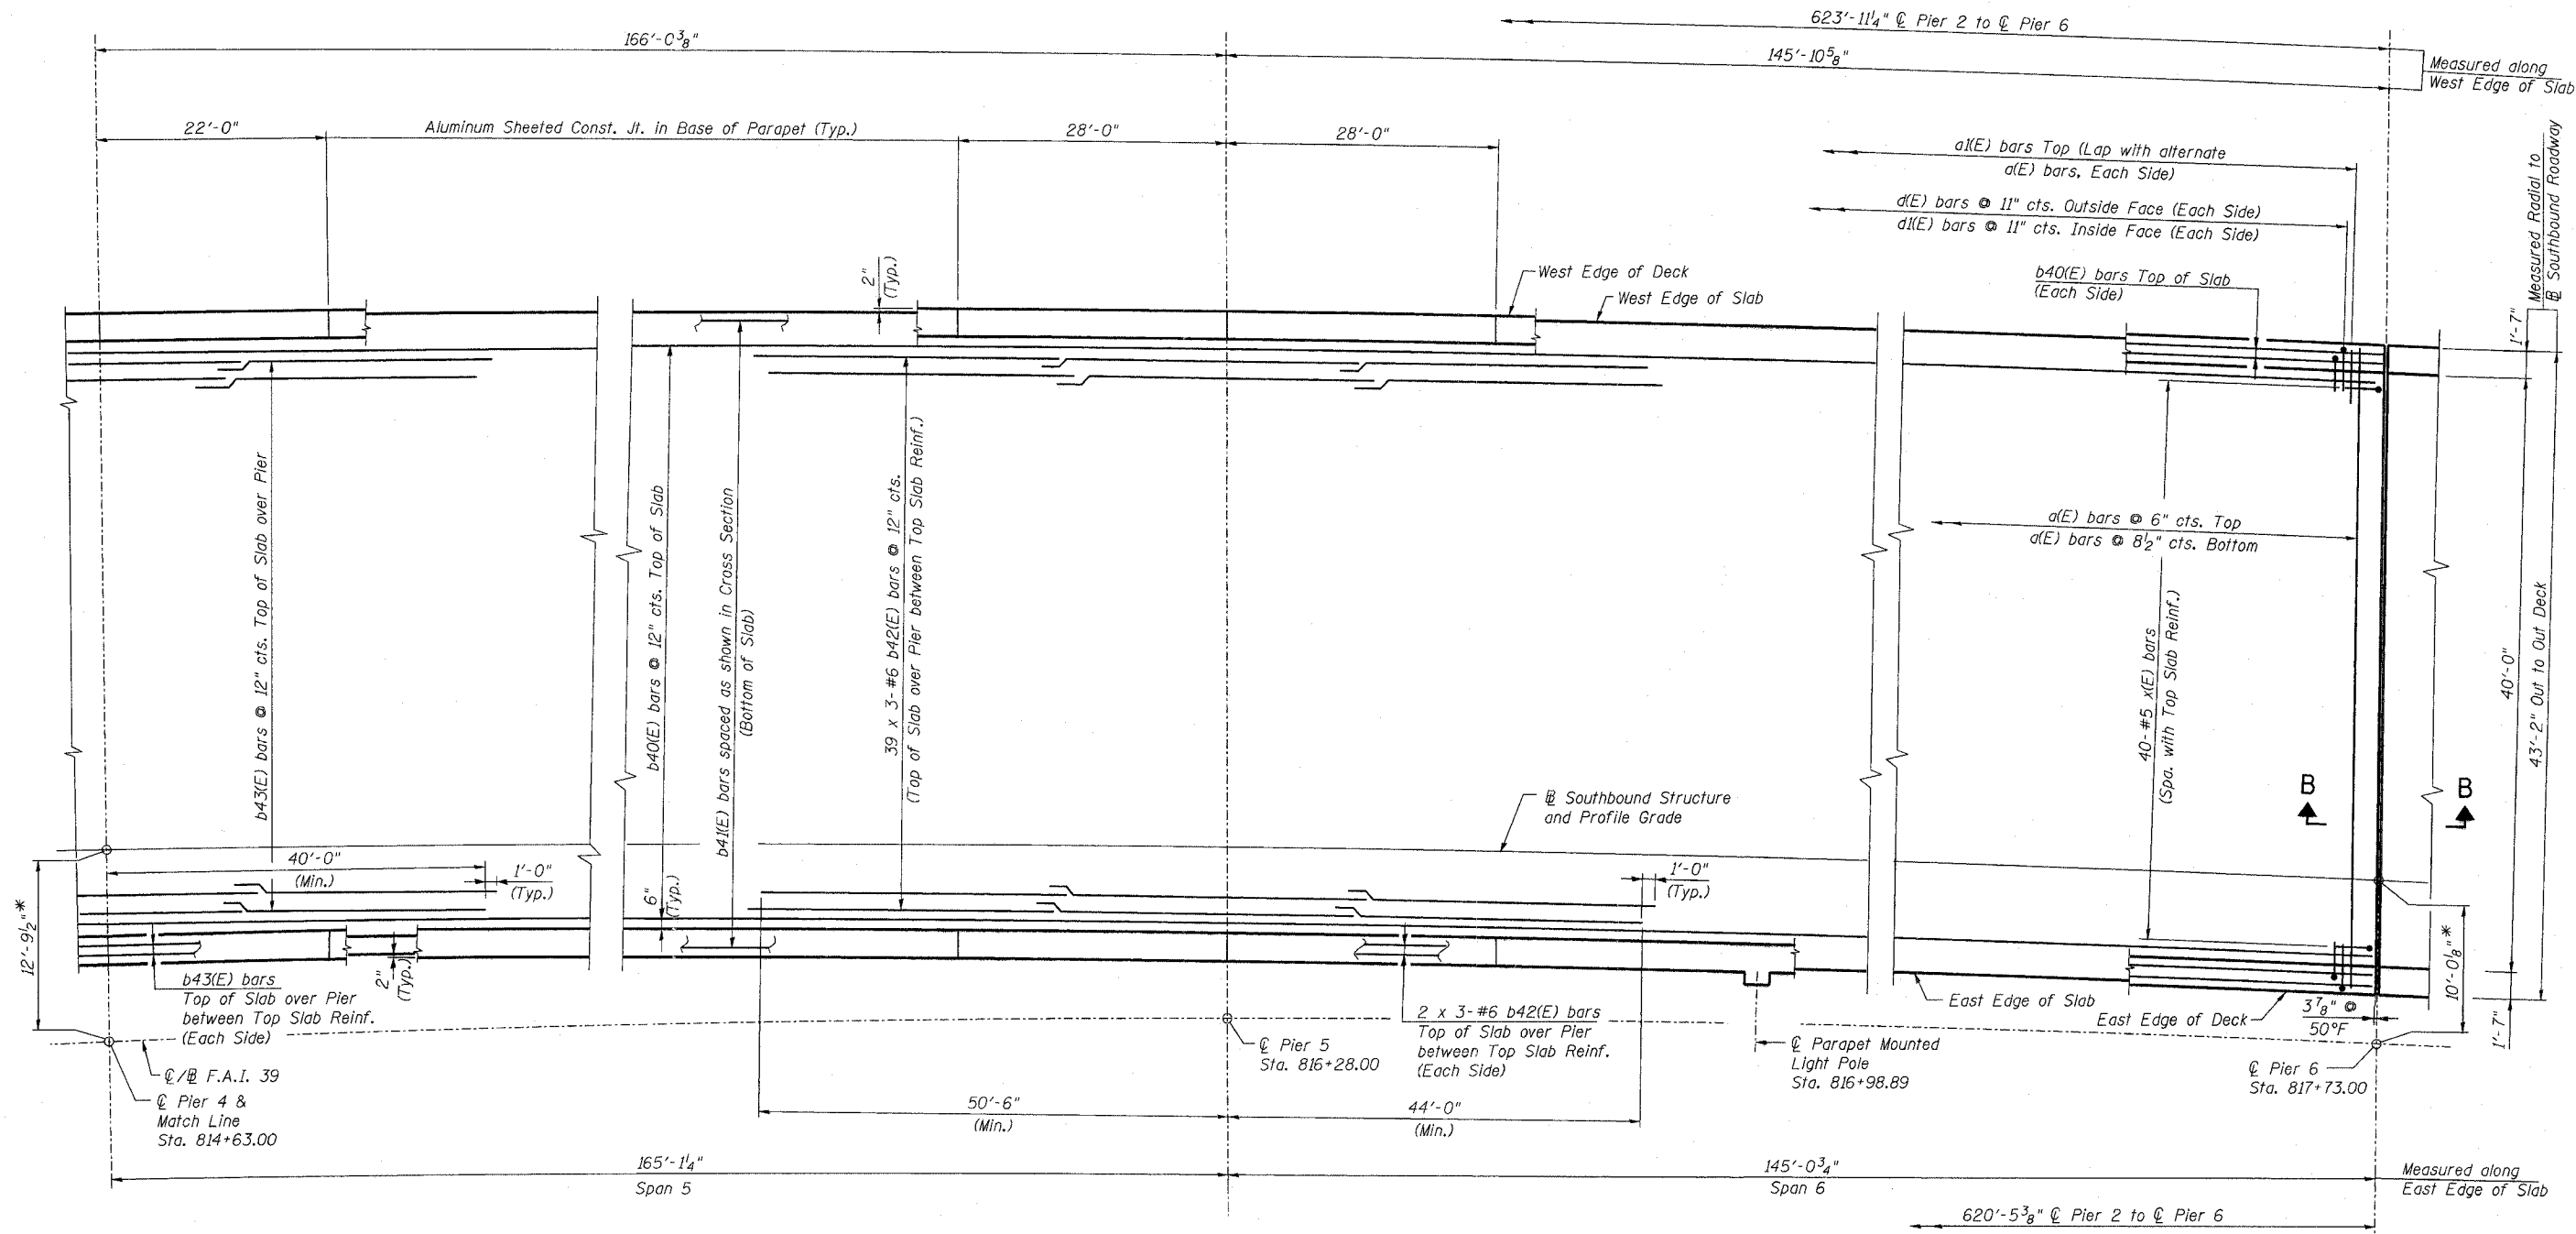

PART PLAN

DECK PLAN - SPANS 3 THRU 6 SB
ABRAHAM LINCOLN MEMORIAL BRIDGE OVER
THE ILLINOIS RIVER (PUBLIC WATERS)
F.A.I. ROUTE 39 SEC. (50-4B) BR
LASALLE COUNTY
STATION 863+16.00
STRUCTURE NO. 050-0191 (SB & NB)

benesch
alfred benesch & company
Engineers • Surveyors • Planners
205 North Michigan Avenue, Suite 2400
Chicago, Illinois 60601
312-565-0460
Job # 3856

- NOTES:**
1. Work this sheet with sheet 103.
2. For additional Notes see sheet 103.

MINIMUM BAR LAP
(Slab)
#5 bar = 2'-2"
#6 bar = 2'-7"

DESIGNED -	HAA
CHECKED -	MRB
DRAWN -	VH
CHECKED -	KWS

8/30/2006 9:01:39 AM x:\3800s\3856\structures\abe\lincoln\memor\final\plans\AL_dkpl05.sht