


STATE OF ILLINOIS
DEPARTMENT OF TRANSPORTATION

ROUTE NO.	SECTION	COUNTY	TOTAL SHEETS	SHEET	SHEET NO. 106 313 SHEETS
F.A.I. 39	50-4B	LASALLE		128	
FED. ROAD DIST. NO. 7	ILLINOIS	FED. AID PROJECT			

Contract # 66586

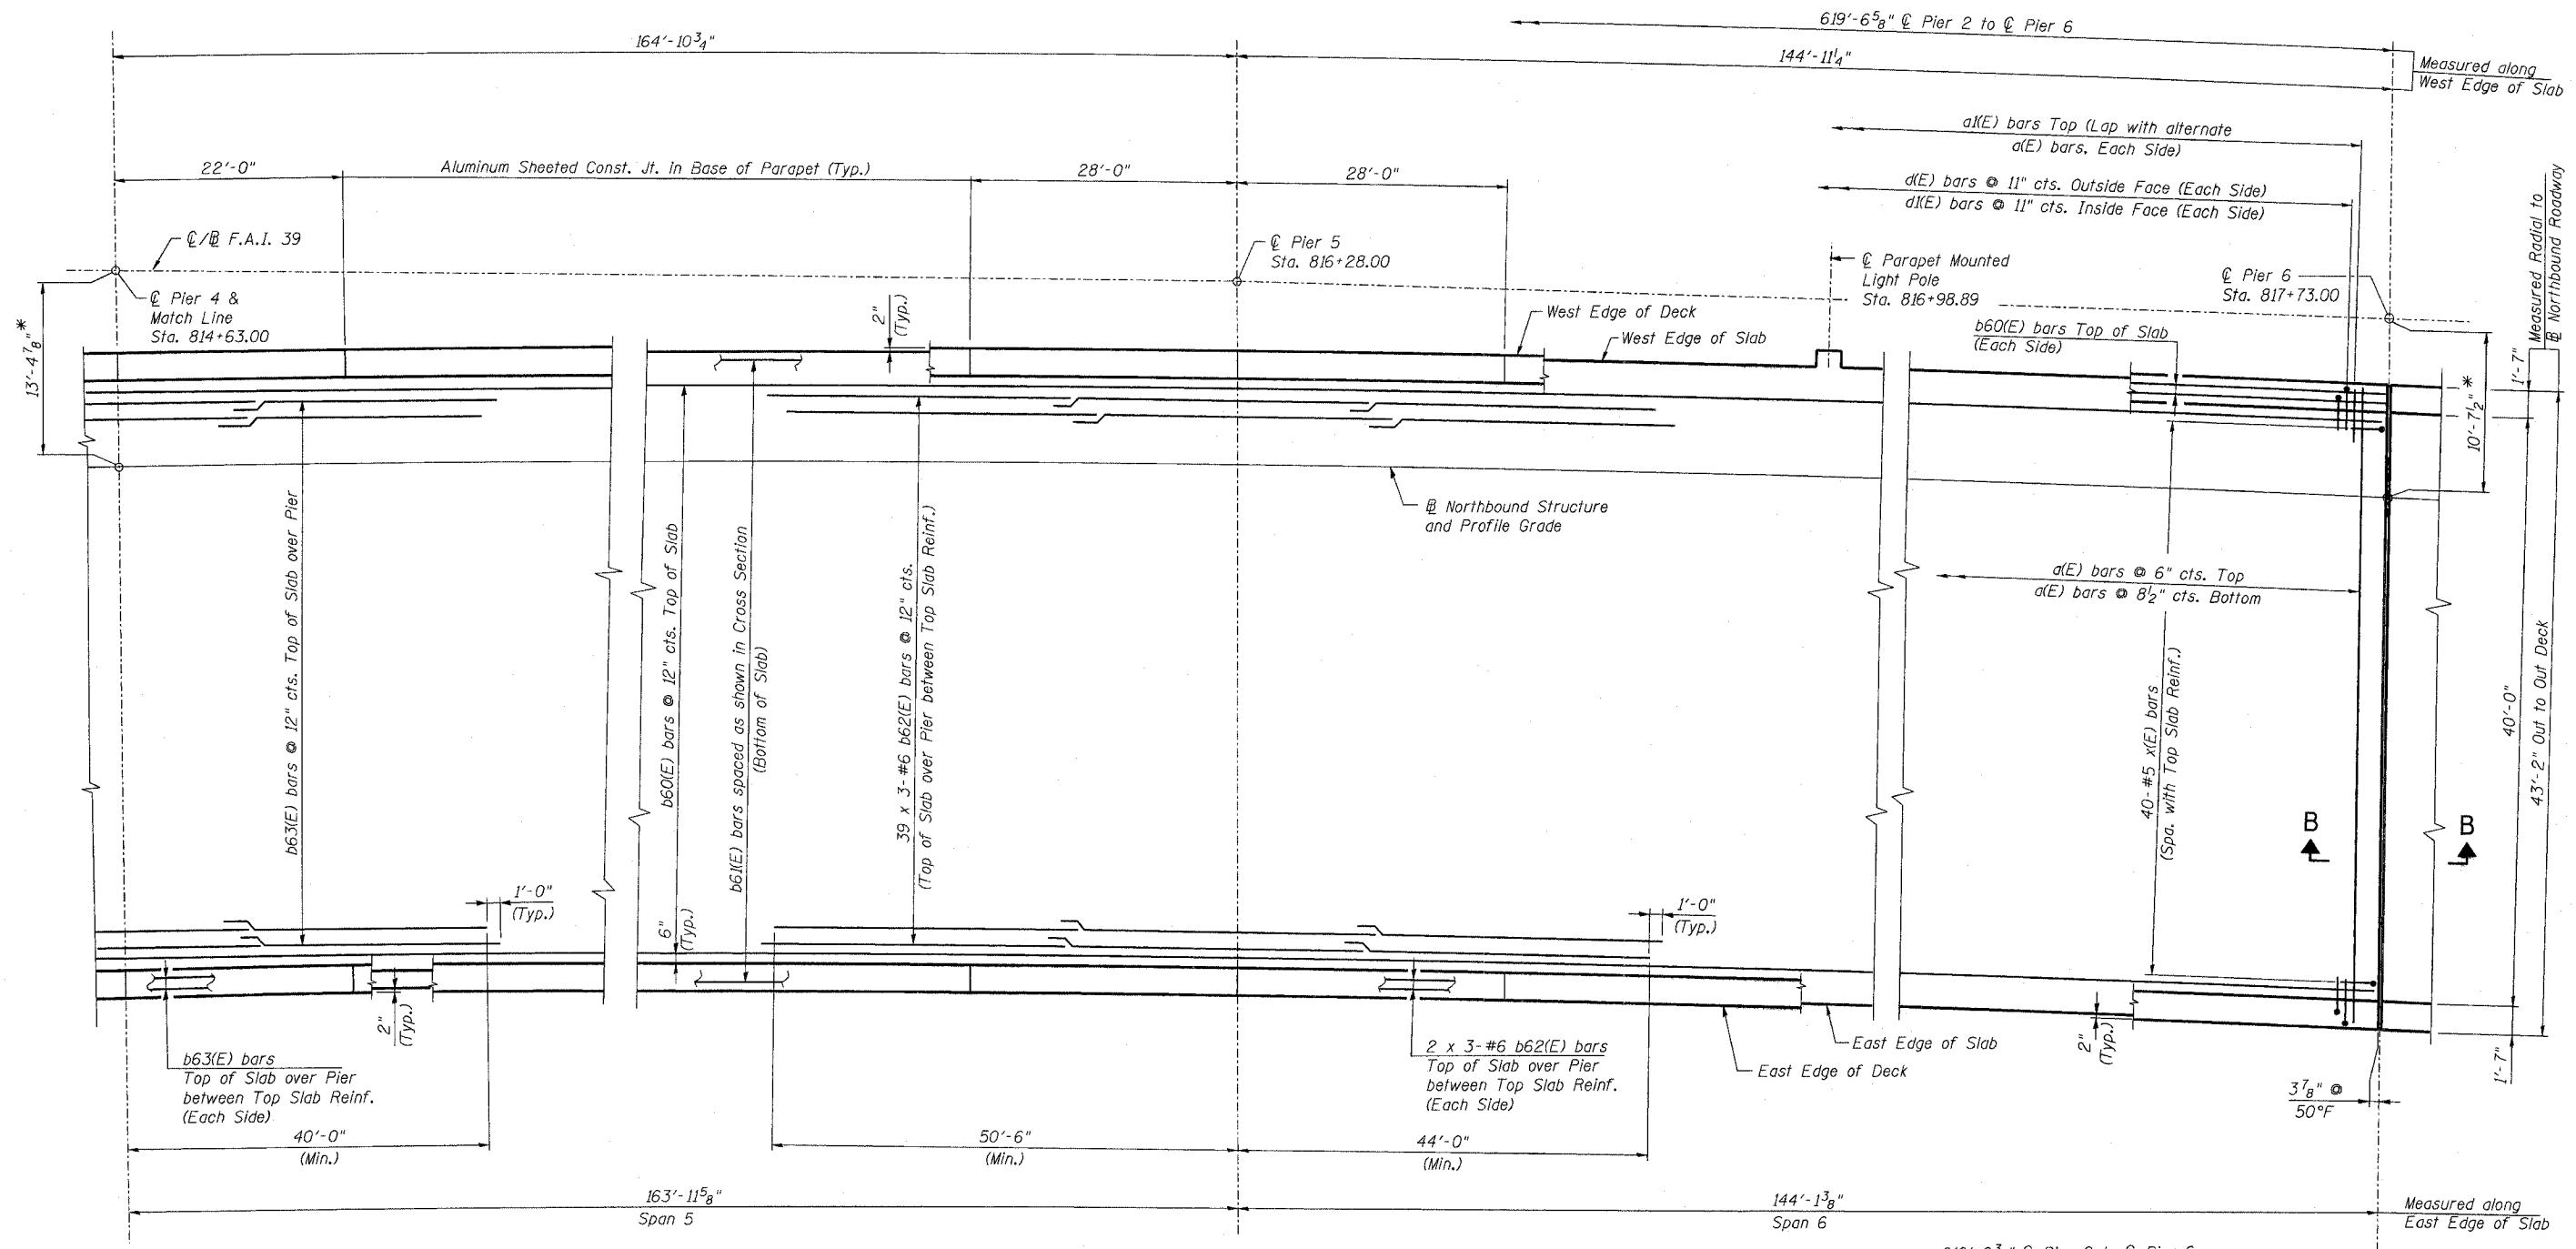

PART PLAN



DECK PLAN - SPANS 3 THRU 6 NB
ABRAHAM LINCOLN MEMORIAL BRIDGE OVER
THE ILLINOIS RIVER (PUBLIC WATERS)
F.A.I. ROUTE 39 SEC. (50-4B) BR
LASALLE COUNTY
STATION 863+16.00
STRUCTURE NO. 050-0191 (SB & NB)

benesch

alfred benesch & company
Engineers • Surveyors • Planners
208 North Michigan Avenue, Suite 2400
Chicago, Illinois 60601
312-565-0450
Job # 3856

DESIGNED -	HAA
CHECKED -	MRB
DRAWN -	VH
CHECKED -	KWS

MINIMUM BAR LAP
(Slab)
#5 bar = 2'-2"
#6 bar = 2'-7"

NOTES:
1. Work this sheet with sheet 105.
2. For additional Notes see sheet 103.

* Measured Radial to
Centerline F.A.I. 39

x:\38000s\3856\structures\abe lincoln memorial\final\plans\AL_dkpl06.sht

9:01:43 AM

8/30/2006