


STATE OF ILLINOIS  
DEPARTMENT OF TRANSPORTATION

ROUTE NO.	SECTION	COUNTY	TOTAL SHEETS	SHEET NO.	SHEET NO. 111
F.A.I. 39	50-4B	LASALLE		133	313 SHEETS
FED. ROAD DIST. NO. 7		ILLINOIS		FED. AID PROJECT	

Contract # 66586

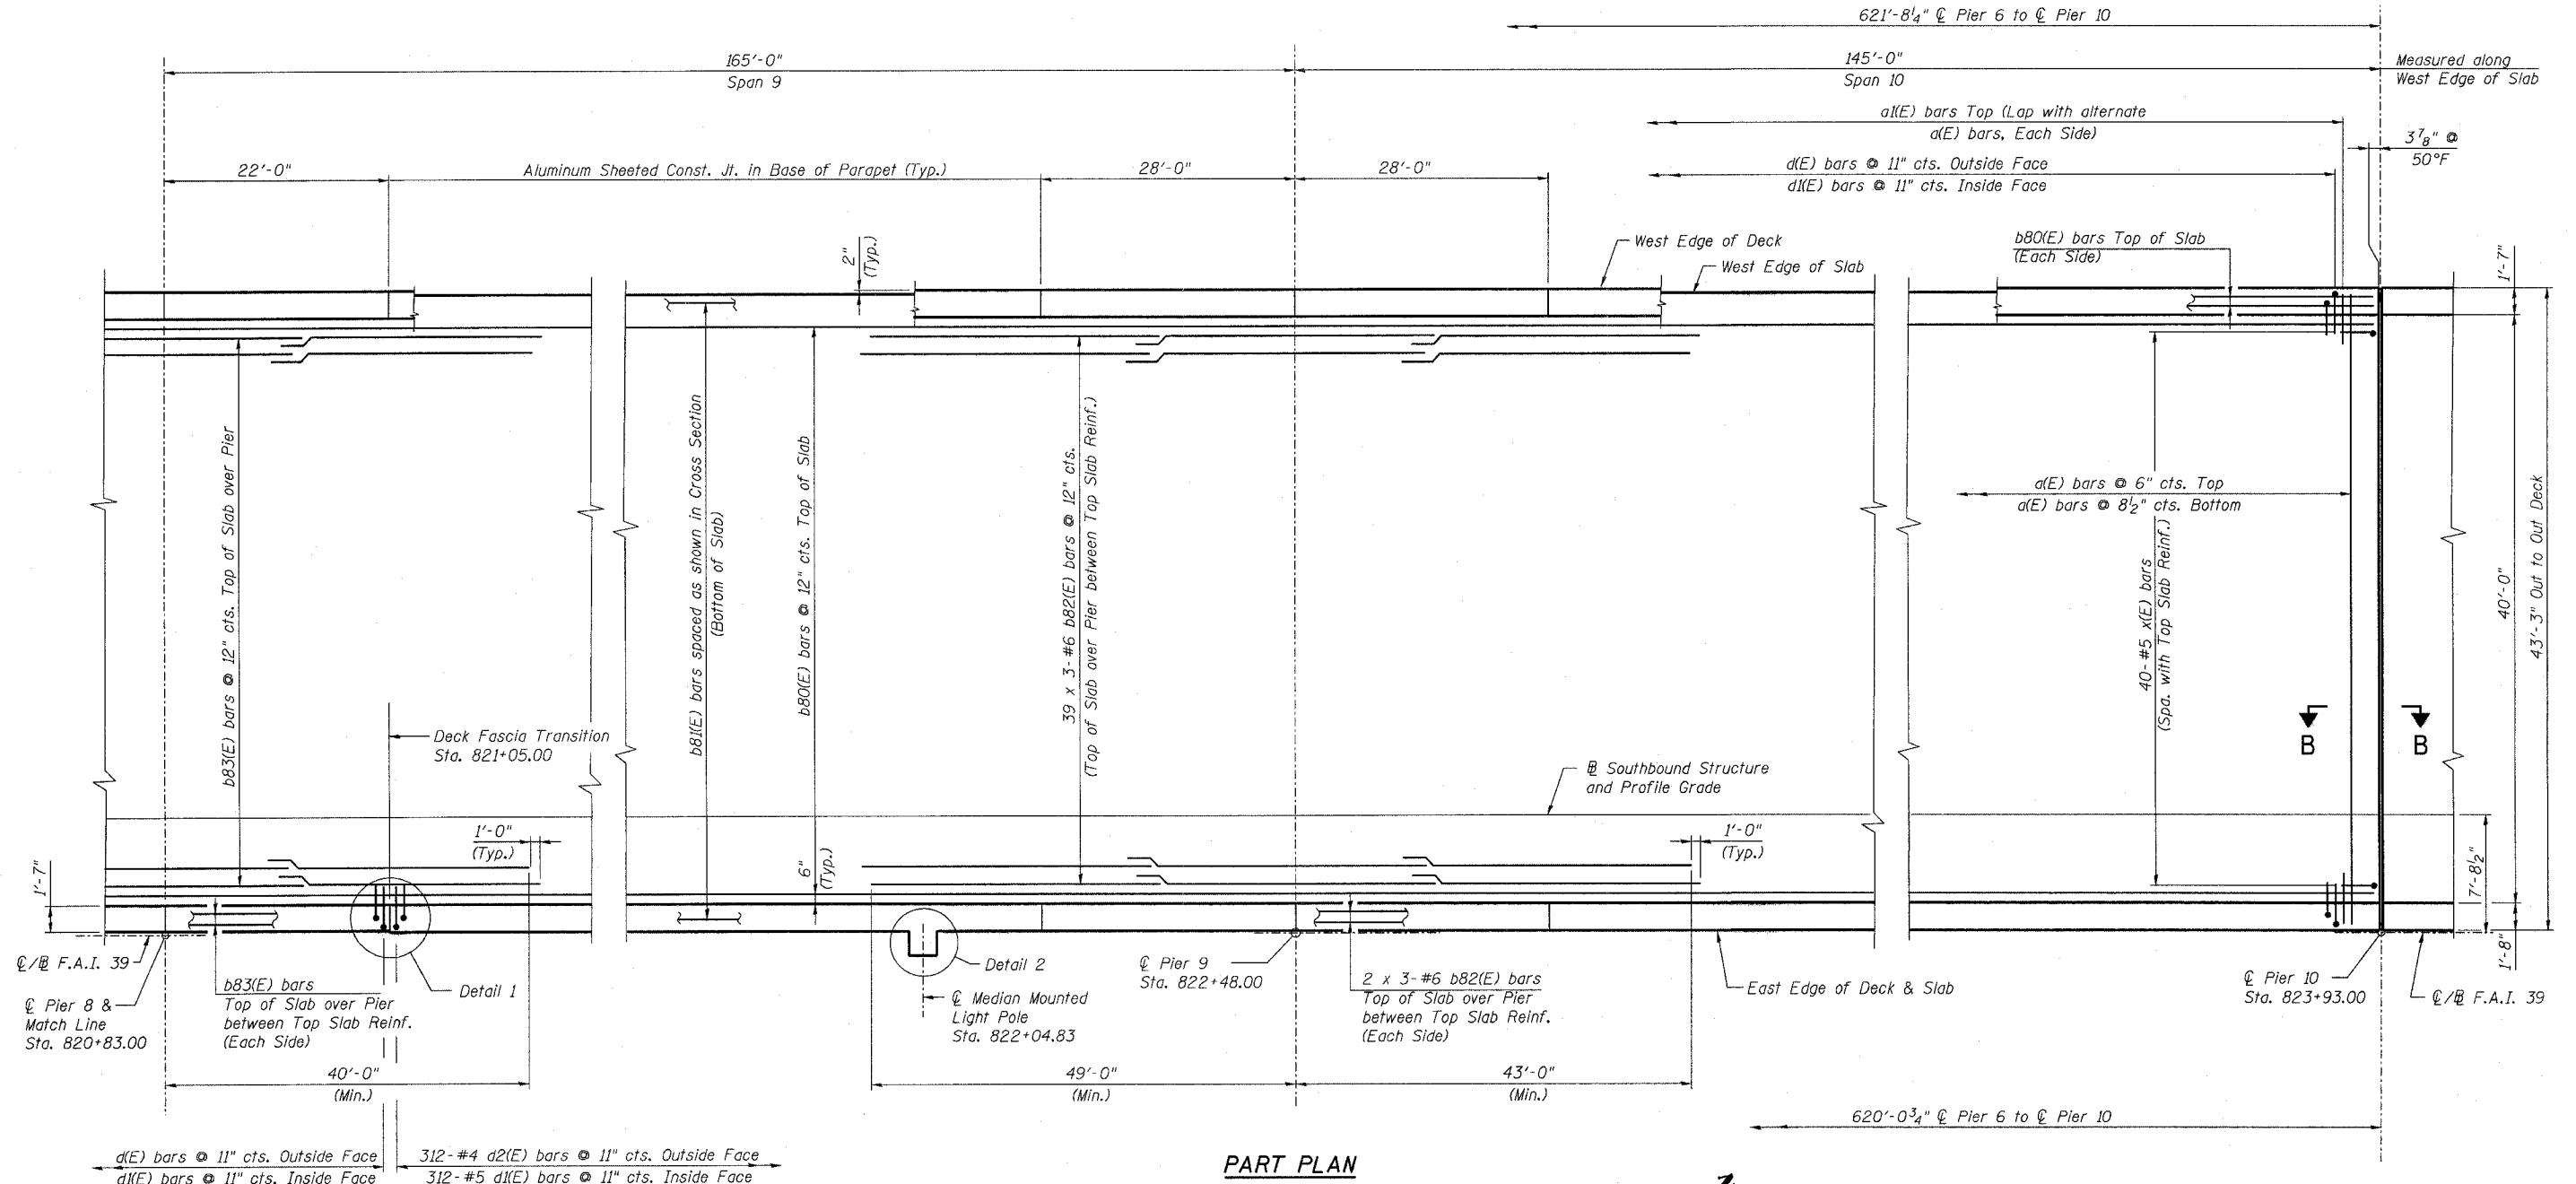

**PART PLAN**

- NOTES:**
1. For Detail 1 and additional deck reinforcement at Detail 2 see sheet 168.
  2. Work this sheet with sheet 110.
  3. For additional Notes see sheet 110.

**MINIMUM BAR LAP**  
(Slab)  
 #5 bar = 2'-2"  
 #6 bar = 2'-7"

DESIGNED -	HAA
CHECKED -	MRB
DRAWN -	VH
CHECKED -	KWS

**benesch**  
 alfred benesch & company  
 Engineers • Surveyors • Planners  
 205 North Michigan Avenue, Suite 2400  
 Chicago, Illinois 60601  
 312-585-0450  
 Job # 3856

**DECK PLAN - SPANS 7 THRU 10 SB**  
**ABRAHAM LINCOLN MEMORIAL BRIDGE OVER**  
**THE ILLINOIS RIVER (PUBLIC WATERS)**  
**F.A.I. ROUTE 39 SEC. (50-4B) BR**  
**LASALLE COUNTY**  
**STATION 863+16.00**  
**STRUCTURE NO. 050-0191 (SB & NB)**

8/30/2006 9:01:53 AM x:\3800s\3856\structures\abe lincoln memor\final\plans\AL\_dkpl05.sht