


STATE OF ILLINOIS
DEPARTMENT OF TRANSPORTATION

ROUTE NO.	SECTION	COUNTY	SHEETS	SHEET	SHEET NO. 112 313 SHEETS
F.A.I. 39	50-4B	LASALLE		134	
FED. ROAD DIST. NO. 7	ILLINOIS		FED. AID PROJECT-		

Contract # 66586

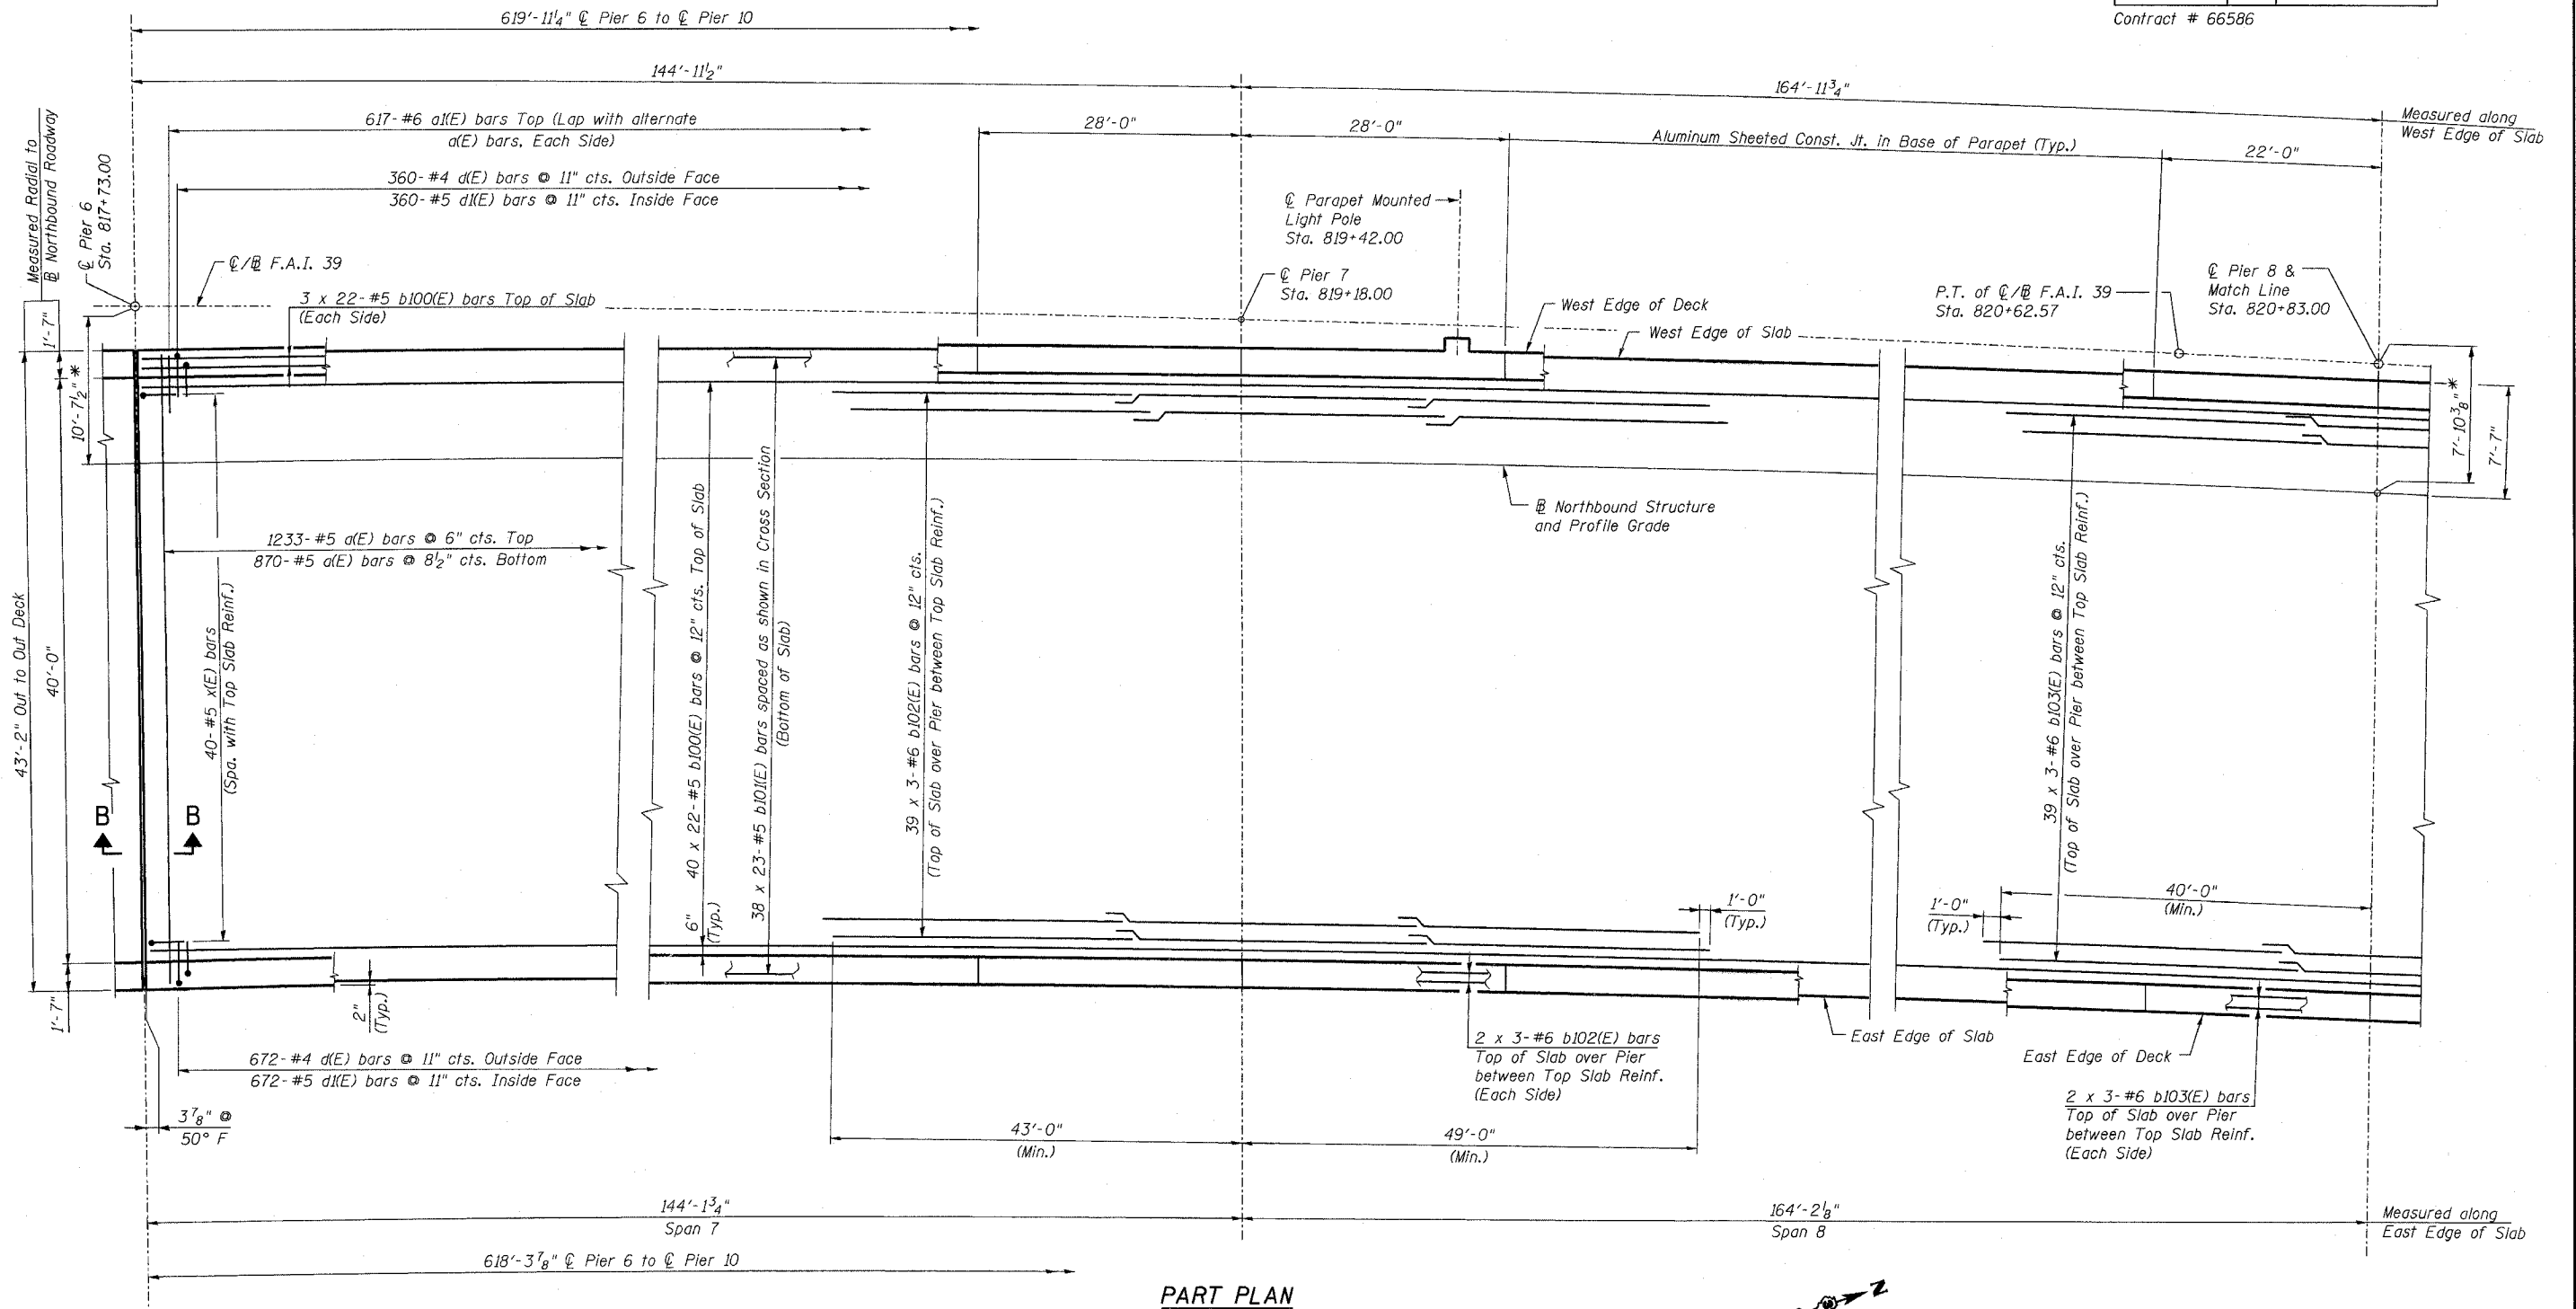

PART PLAN

* Measured Radial to
F.A.I. 39

- NOTES:**
1. Work this sheet with sheet 113.
 2. For additional Notes see sheet 110.

DESIGNED -	HAA
CHECKED -	MRB
DRAWN -	VH
CHECKED -	KWS

MINIMUM BAR LAP
(Slab)

#5 bar = 2'-2"
#6 bar = 2'-7"



benesch
alfred benesch & company
Engineers • Surveyors • Planners
205 North Michigan Avenue, Suite 2400
Chicago, Illinois 60601
312-665-0450
Job # 3856

DECK PLAN - SPANS 7 THRU 10 NB
ABRAHAM LINCOLN MEMORIAL BRIDGE OVER
THE ILLINOIS RIVER (PUBLIC WATERS)
F.A.I. ROUTE 39 SEC. (50-4B) BR
LASALLE COUNTY
STATION 863+16.00
STRUCTURE NO. 050-0191 (SB & NB)

x:\3800s\3856\structures\abe lincoln memorial\final\plans\AL_dkpl08.sht 9/30/2006 9:01:55 AM