


STATE OF ILLINOIS  
DEPARTMENT OF TRANSPORTATION

ROUTE NO.	SECTION	COUNTY	SHEET	SHEET	SHEET NO. 119
F.A.I. 39	50-4B	LASALLE	141		313 SHEETS
FED. ROAD DIST. NO. 7	ILLINOIS	FED. AID PROJECT			

Contract # 66586

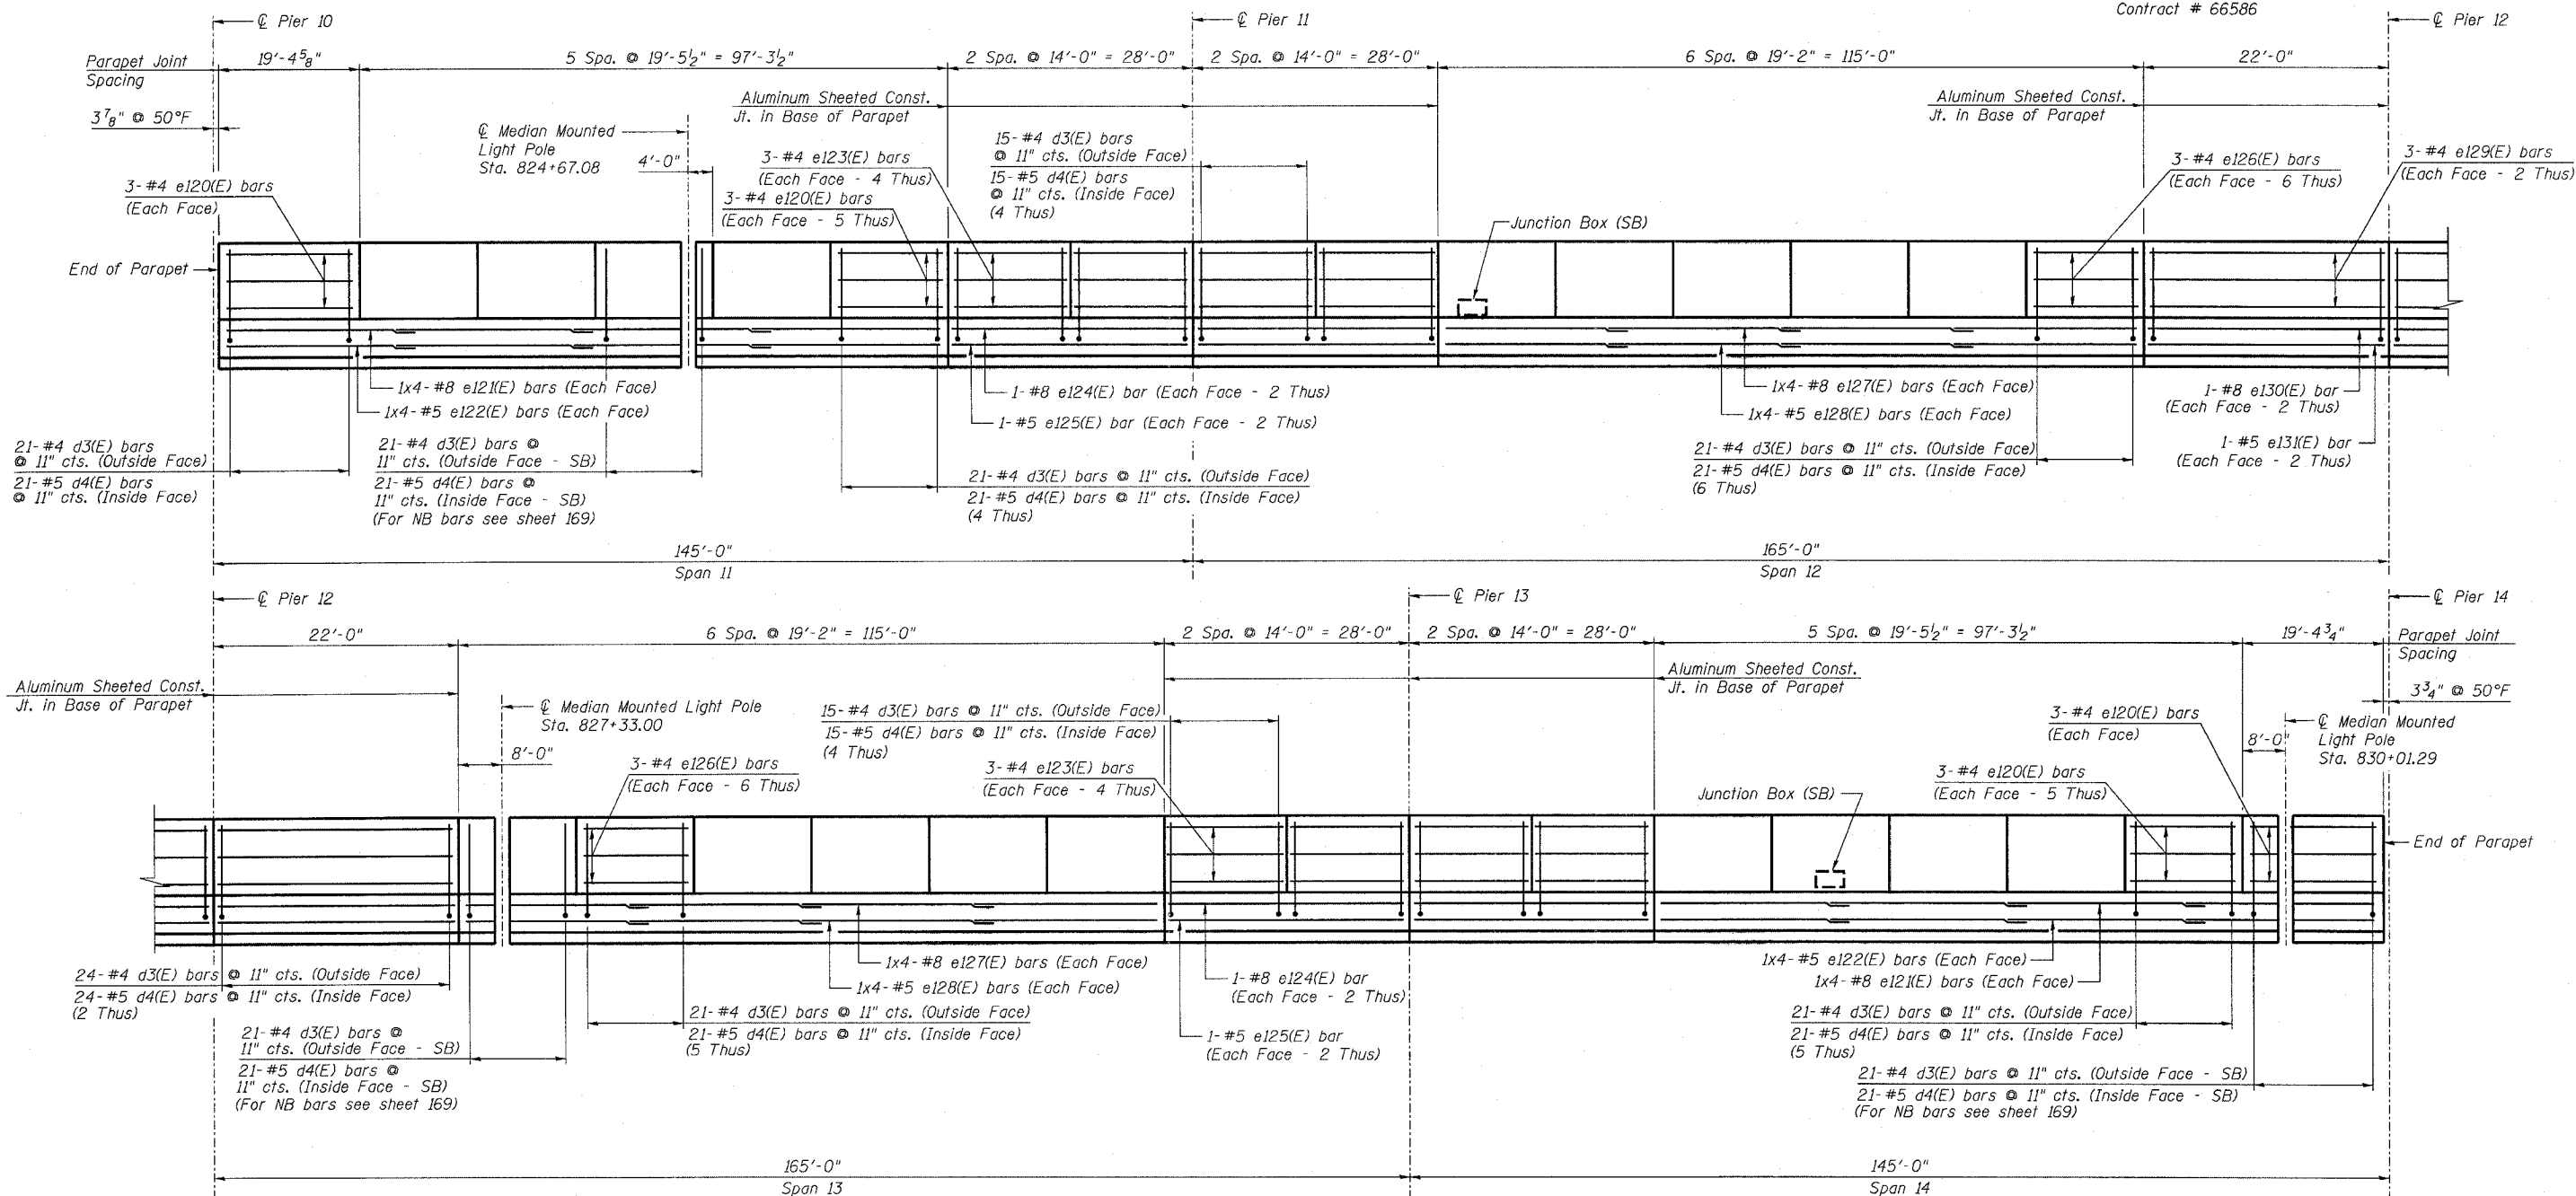

**INSIDE ELEVATION OF MEDIAN PARAPET - NB**  
**REFLECTED INSIDE ELEVATION OF MEDIAN PARAPET - SB**

**NOTES:**

1. For Median Mounted Light Pole detail and additional reinforcement see sheet 169.
2. For additional Notes see sheet 118.

DESIGNED -	AJK
CHECKED -	KWS
DRAWN -	AR
CHECKED -	MRB

**PARAPET ELEVATION - SPANS 11 THRU 14**  
**ABRAHAM LINCOLN MEMORIAL BRIDGE OVER**  
**THE ILLINOIS RIVER (PUBLIC WATERS)**  
**F.A.I. ROUTE 39 SEC. (50-4B) BR**  
**LASALLE COUNTY**  
**STATION 863+16.00**  
**STRUCTURE NO. 050-0191 (SB & NB)**

**benesch**

alfred benesch & company  
Engineers - Surveyors - Planners  
205 North Michigan Avenue, Suite 2400  
Chicago, Illinois 60601  
312-685-0450  
Job # 3856

x:\3800s\3856\structures\abe lincoln memorial\final\plans\al\_dkpp\llq.sht

9:02:09 AM

8/30/2006