


STATE OF ILLINOIS
DEPARTMENT OF TRANSPORTATION

ROUTE NO.	SECTION	COUNTY	DATE	SHEET	SHEET NO. 144 313 SHEETS
F.A.I. 39	50-4B	LASALLE		144	
FED. ROAD DIST. NO. 7		ILLINOIS	FED. AID PROJECT		

Contract # 66586

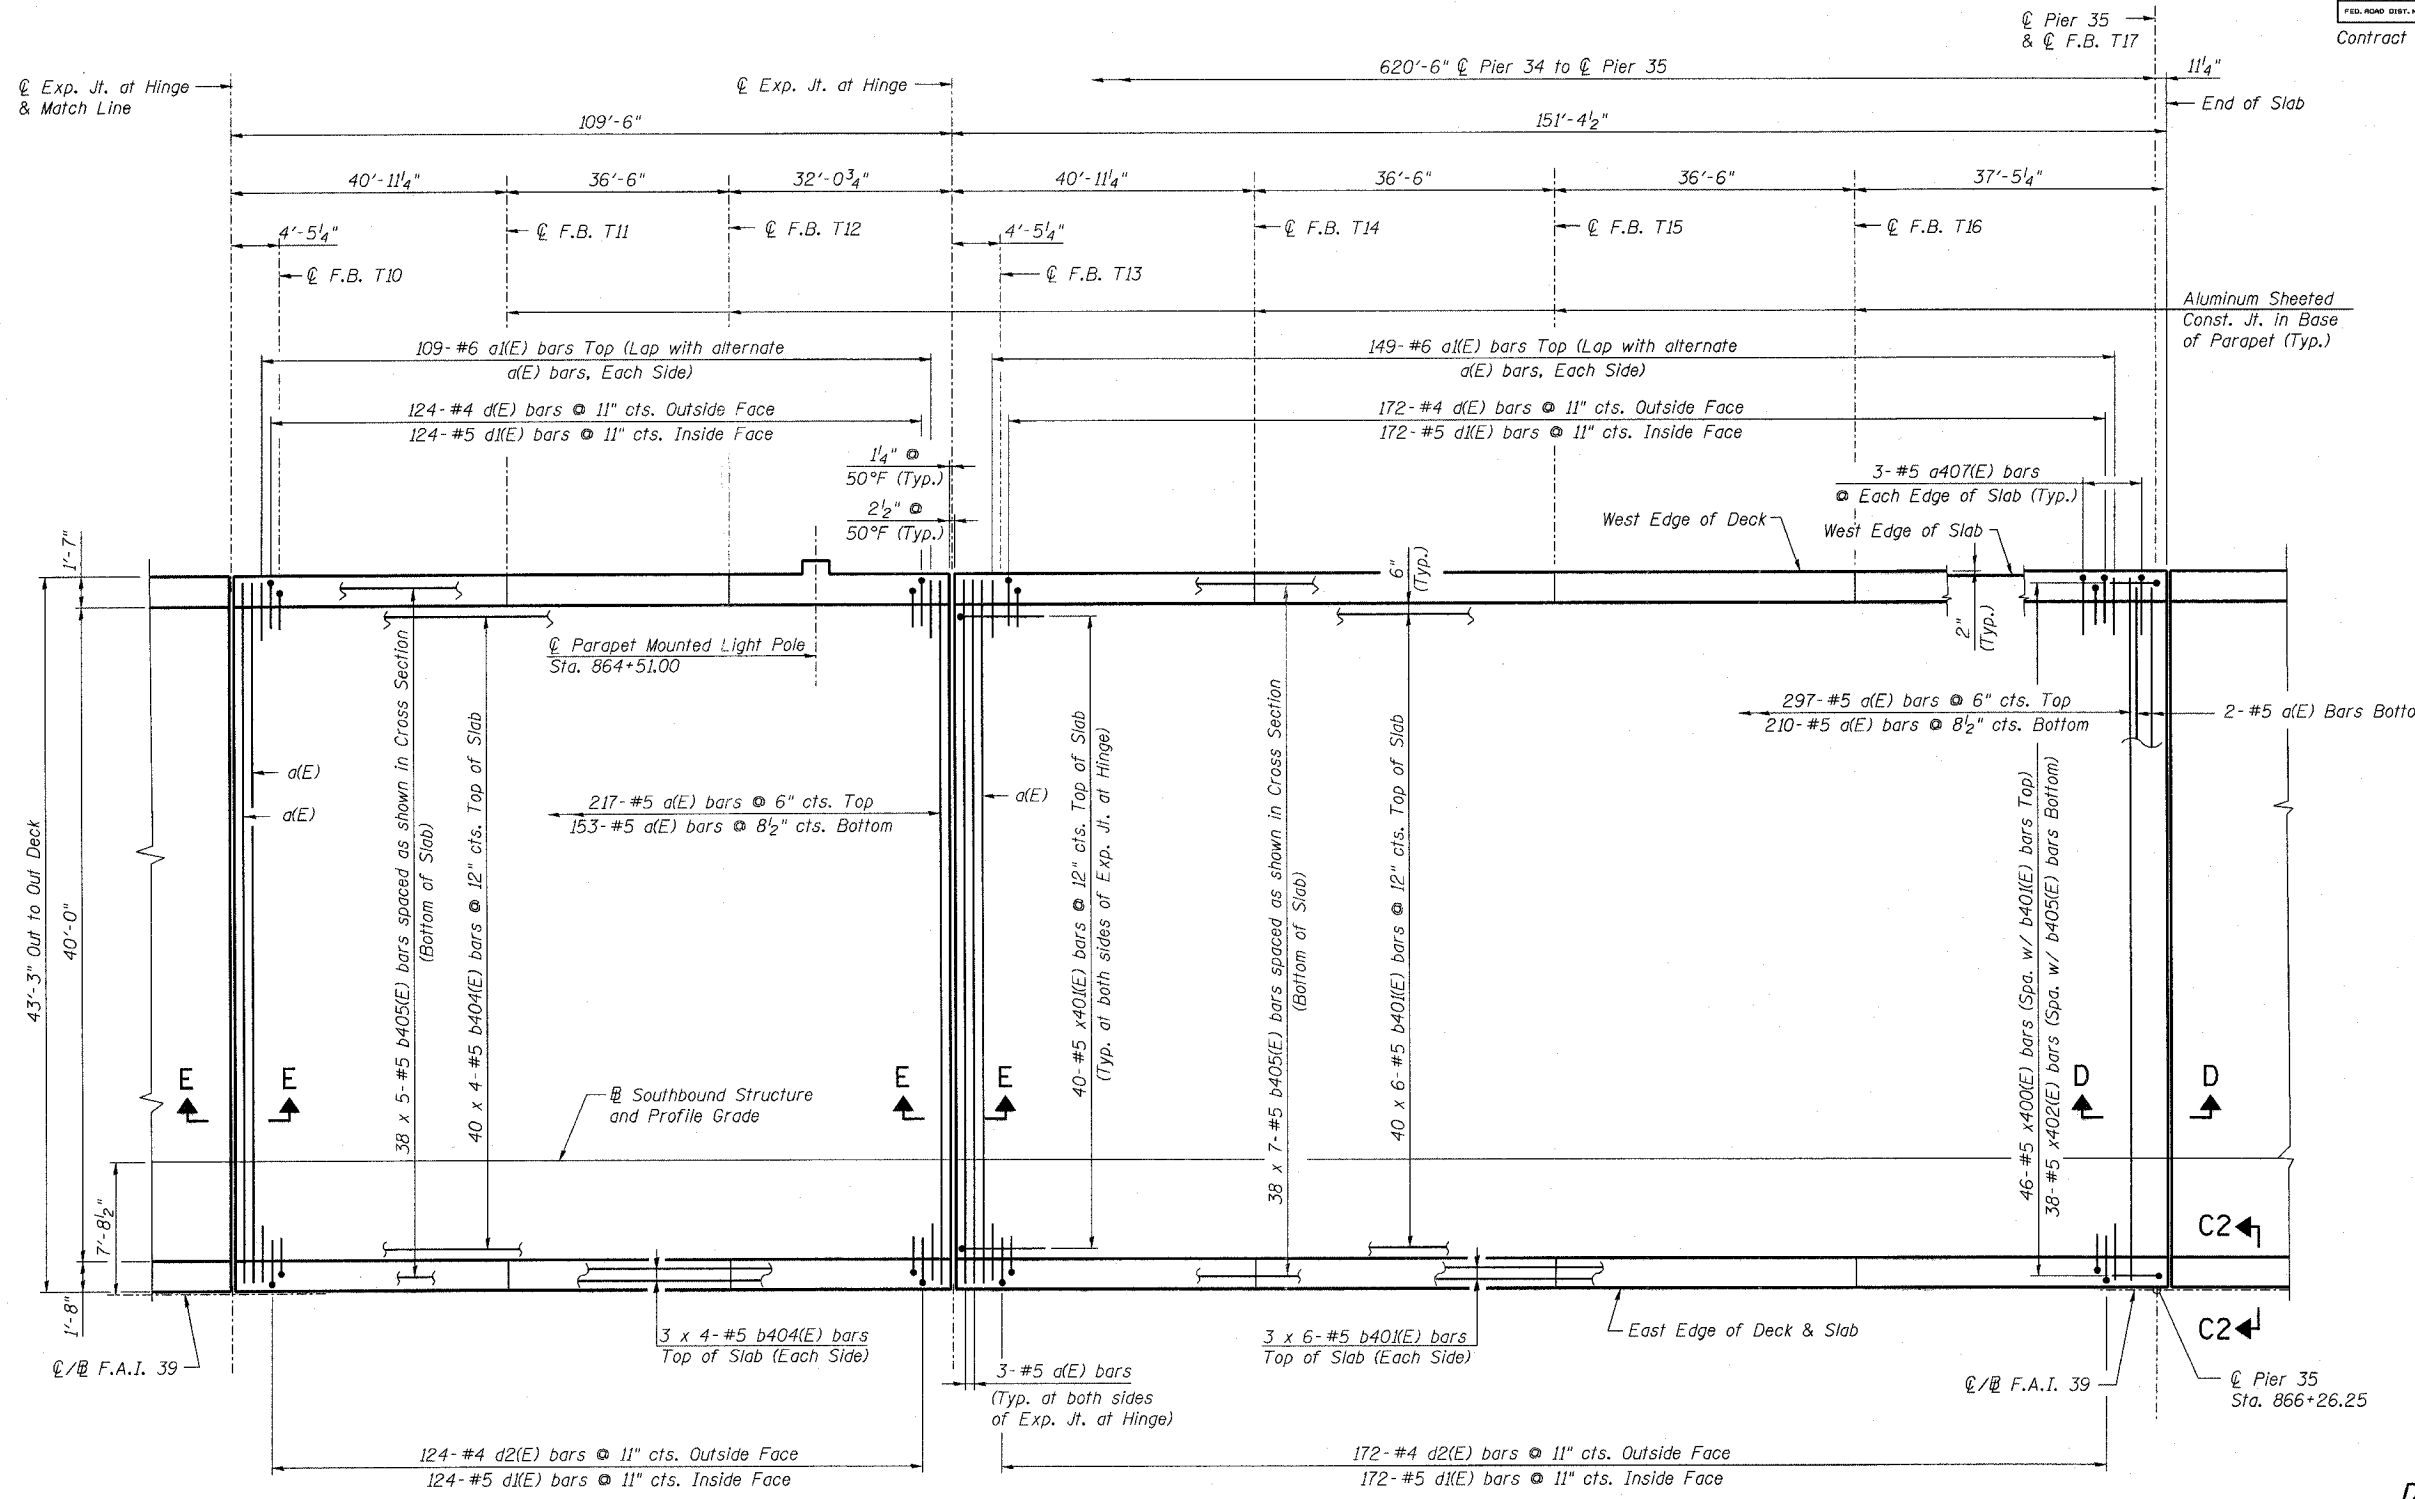

PART PLAN

Southbound Roadway shown.
Northbound Roadway Symm. about C/C F.A.I. 39



DESIGNED -	HAA
CHECKED -	MRB
DRAWN -	VH
CHECKED -	HAA

- NOTES:**
- For Sections D-D & E-E, and View C2-C2 see sheet 167.
 - Work this sheet with sheet 143.
 - For additional Notes see sheet 143.

MINIMUM BAR LAP
(Slab)
#5 bar = 2'-2"
#6 bar = 2'-7"

benesch
alfred benesch & company
Engineers • Surveyors • Planners
205 North Michigan Avenue, Suite 2400
Chicago, Illinois 60601
312-965-0460
Job # 3856

DECK PLAN - SPAN 35
ABRAHAM LINCOLN MEMORIAL BRIDGE OVER
THE ILLINOIS RIVER (PUBLIC WATERS)
F.A.I. ROUTE 39 SEC. (50-4B) BR
LASALLE COUNTY
STATION 863+16.00
STRUCTURE NO. 050-0191 (SB & NB)

8/30/2006 9:03:02 AM x:\3800s\3856\structures\abe lincoln memorial\final\plans\al_dkpl22.sht