



STATE OF ILLINOIS
DEPARTMENT OF TRANSPORTATION

ROUTE NO.	SECTION	COUNTY	SHEET	SHEET
F.A.I. 39	50-4B	LASALLE	171	313 SHEETS
FED. ROAD DIST. NO. 7	ILL. DIST. NO.	FED. AID PROJECT		

Contract # 66586

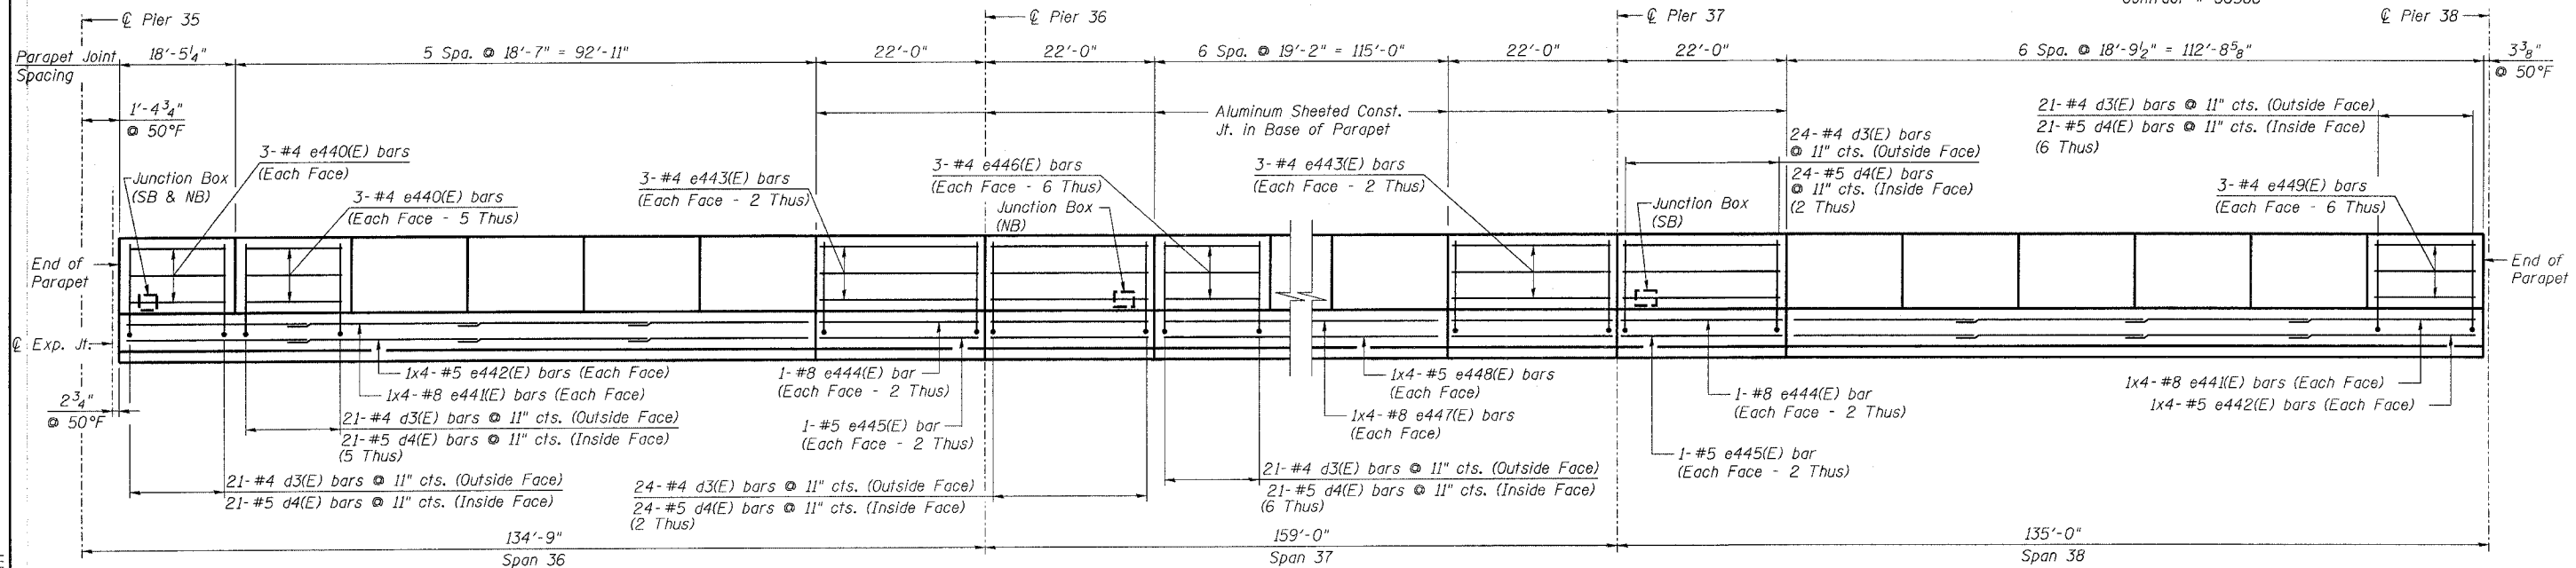

INSIDE ELEVATION OF OUTSIDE PARAPET - SB
REFLECTED INSIDE ELEVATION OF OUTSIDE PARAPET - NB

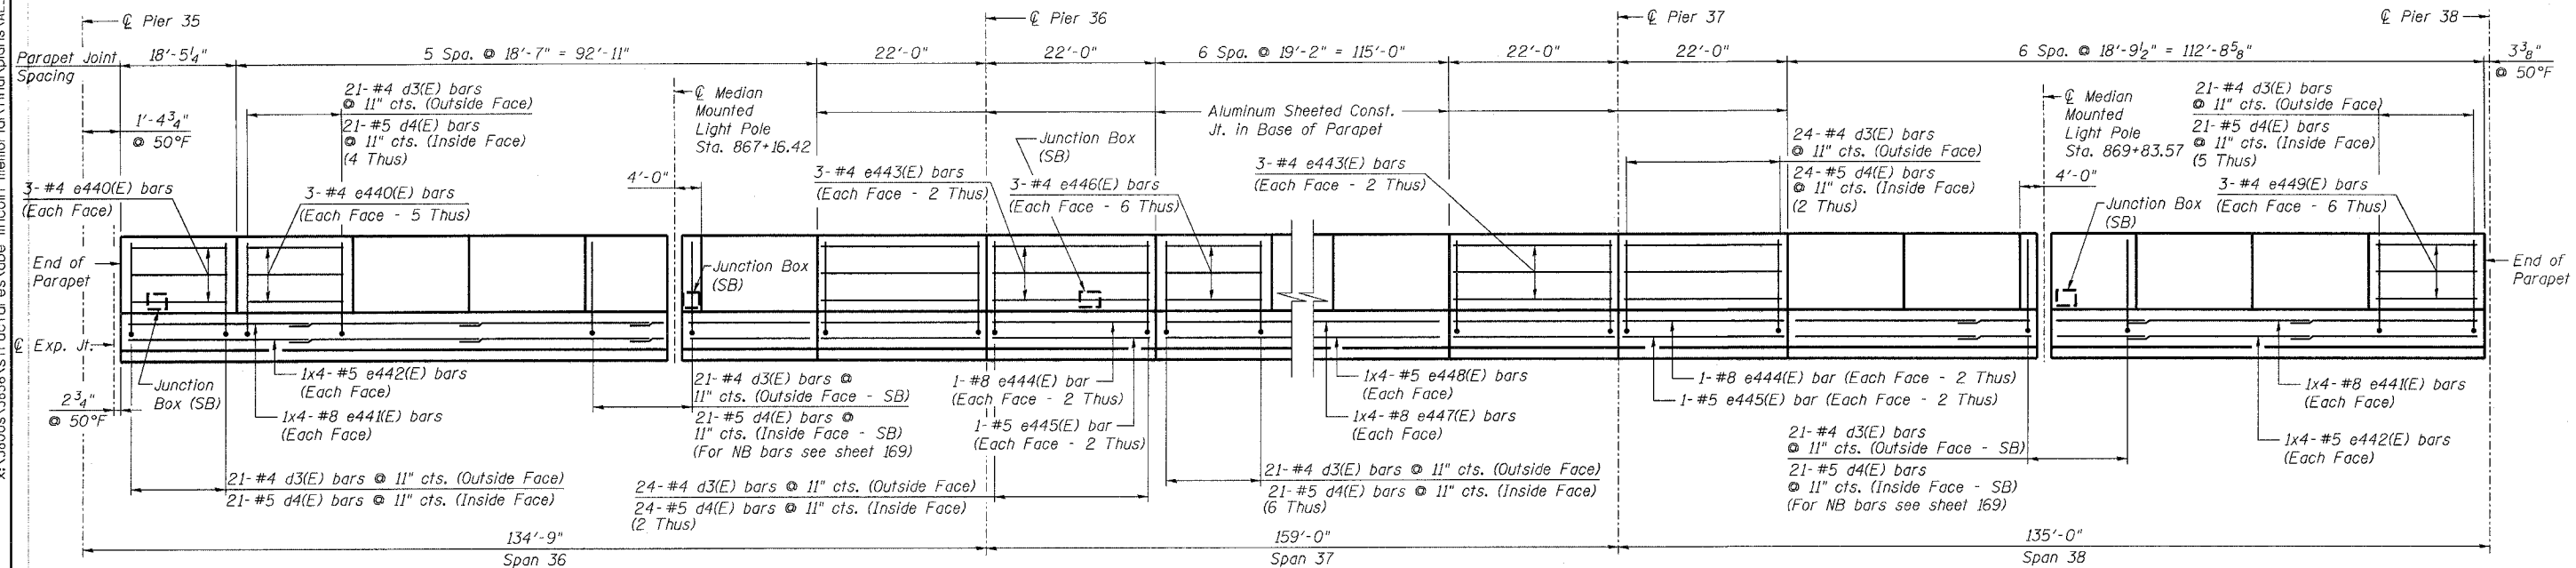

INSIDE ELEVATION OF MEDIAN PARAPET - NB
REFLECTED INSIDE ELEVATION OF MEDIAN PARAPET - SB

NOTES:

1. Reinforcement bars designated (E) shall be epoxy coated.
2. Bars indicated thus 3x4 - #4 etc. indicates 3 lines of bars with 4 lengths per line.
3. Use the following minimum lap lengths unless otherwise noted:
#4 - 1'-8"
#5 - 2'-2"
#8 - 4'-6"
4. For Bill of Material and Reinforcement schedule see sheet 150.
5. All edges have 3/4" chamfer.
6. For section through parapet see sheets 166 and 168.
7. For Median Mounted Light Pole details and additional reinforcement see sheet 169.
8. For Junction Box locations, see Electrical Plans.
9. For additional rebar at Junction Box, see sheet 169.

PARAPET ELEVATIONS - SPANS 36 THRU 38
ABRAHAM LINCOLN MEMORIAL BRIDGE OVER
THE ILLINOIS RIVER (PUBLIC WATERS)
F.A.I. ROUTE 39 SEC. (50-4B) BR
LASALLE COUNTY
STATION 863+16.00
STRUCTURE NO. 050-0191 (SB & NB)

benesch

alfred benesch & company
Engineers • Surveyors • Planners
205 North Michigan Avenue, Suite 2400
Chicago, Illinois 60601
312-665-0450
Job # 3856

DESIGNED -	AJK
CHECKED -	KWS
DRAWN -	AR
CHECKED -	MRB

x:\3800s\3856\structures\abe lincoln memorial\final\plans\VL-dkpp\3638.sht

3:01:51 PM

10/16/2006