



STATE OF ILLINOIS  
DEPARTMENT OF TRANSPORTATION

ROUTE NO.	SECTION	COUNTY	SHEETS	SHEET	SHEET NO. 157
F.A.I. 39	50-4B	LASALLE		179	313 SHEETS
FED. ROAD DIST. NO. 7	ILLINOIS	FED. AID PROJECT			

Contract # 66586

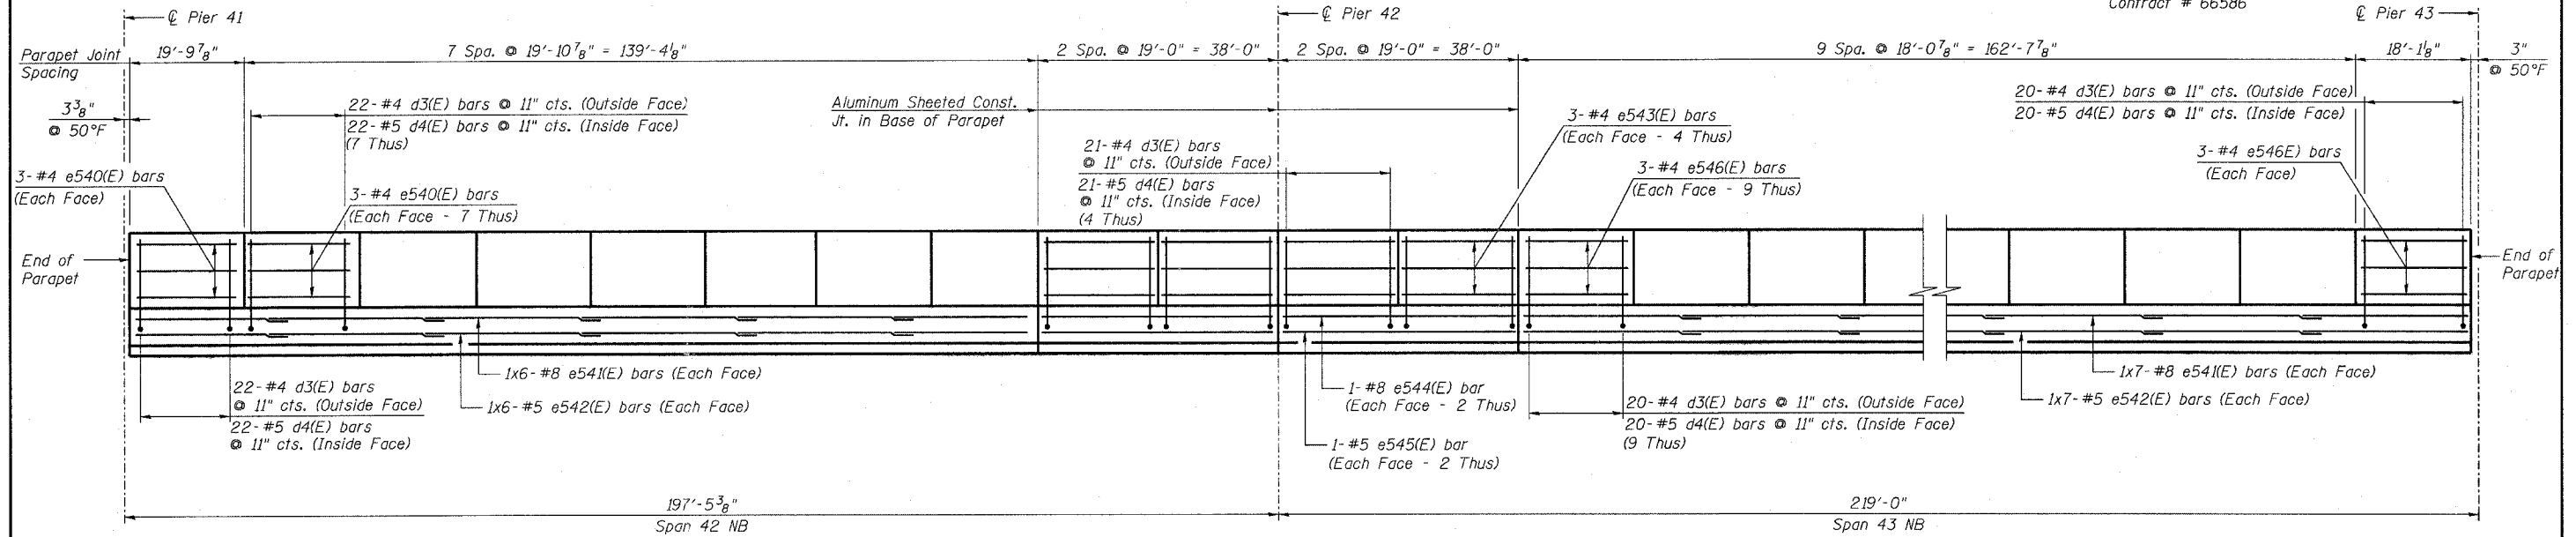

REFLECTED INSIDE ELEVATION OF OUTSIDE PARAPET - NB

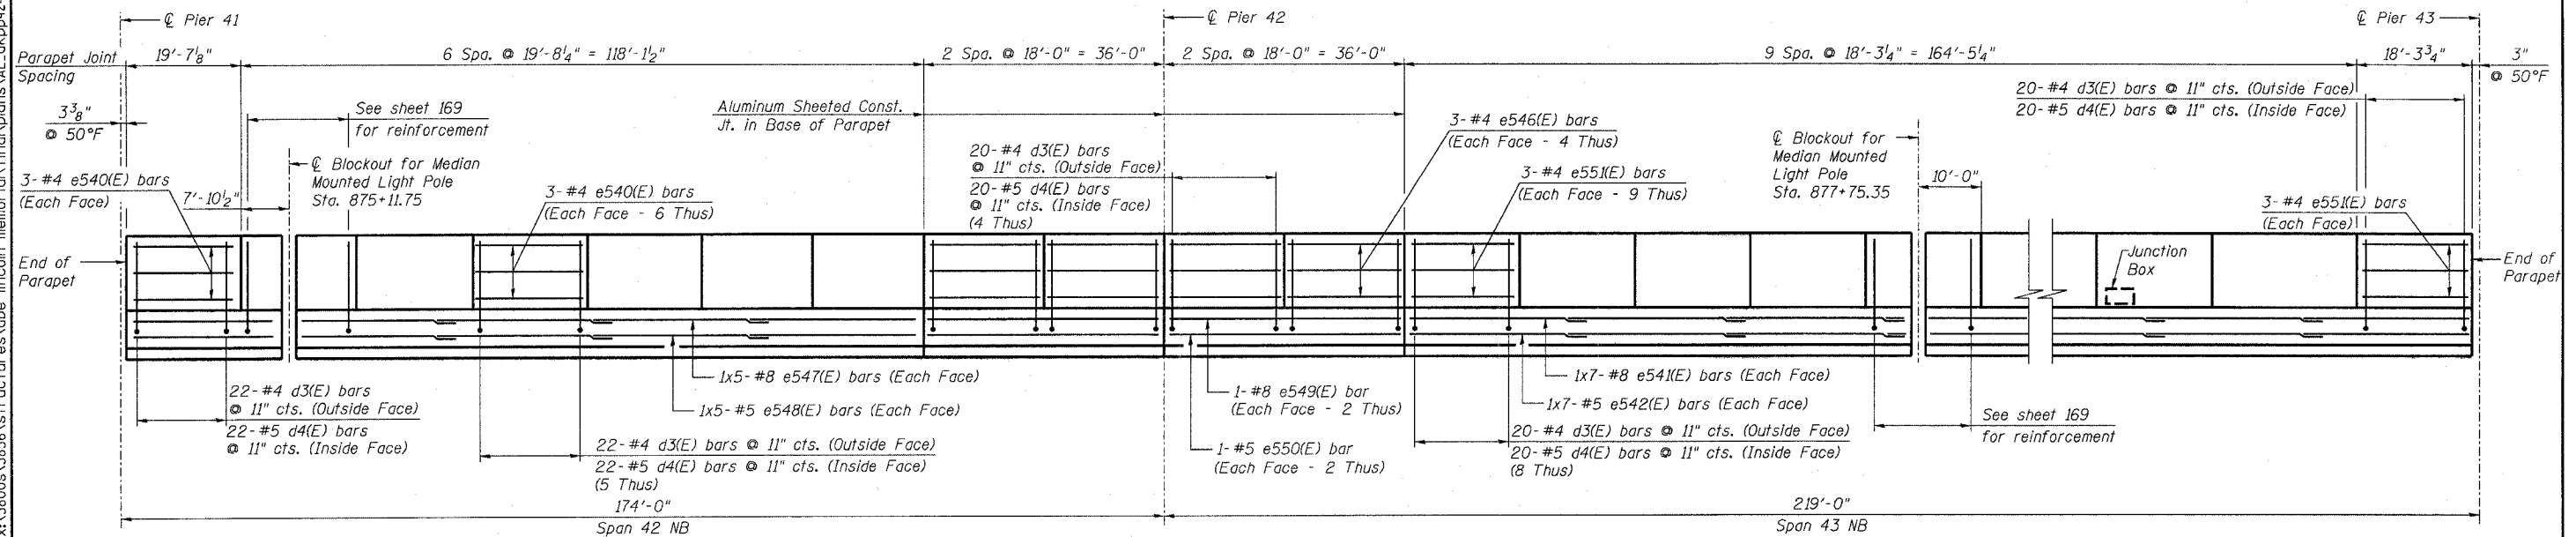

INSIDE ELEVATION OF MEDIAN PARAPET - NB

NOTES:  
1. For Notes see sheet 156.

PARAPET ELEVATION - SPANS 42 AND 43 NB  
ABRAHAM LINCOLN MEMORIAL BRIDGE OVER  
THE ILLINOIS RIVER (PUBLIC WATERS)  
F.A.I. ROUTE 39 SEC. (50-4B) BR  
LASALLE COUNTY  
STATION 863+16.00  
STRUCTURE NO. 050-0191 (SB & NB)

DESIGNED -	AJK
CHECKED -	KWS
DRAWN -	AR
CHECKED -	MRB

**benesch**

alfred benesch & company  
Engineers - Surveyors - Planners  
205 North Michigan Avenue, Suite 2400  
Chicago, Illinois 60601  
312-565-0450  
Job # 3856

x:\3800s\3856\structures\abe lincoln memorial\final\plans\val\_dkpp4243a.sht

9:03:29 AM

8/30/2006