


STATE OF ILLINOIS  
DEPARTMENT OF TRANSPORTATION

ROUTE NO.	SECTION	COUNTY	TOTAL SHEETS	SHEET NO.	SHEET NO. 162 313 SHEETS
F.A.I. 39	50-4B	LASALLE		184	
FED. ROAD DIST. NO. 7		ILLINOIS	FED. AID PROJECT		

Contract # 66586

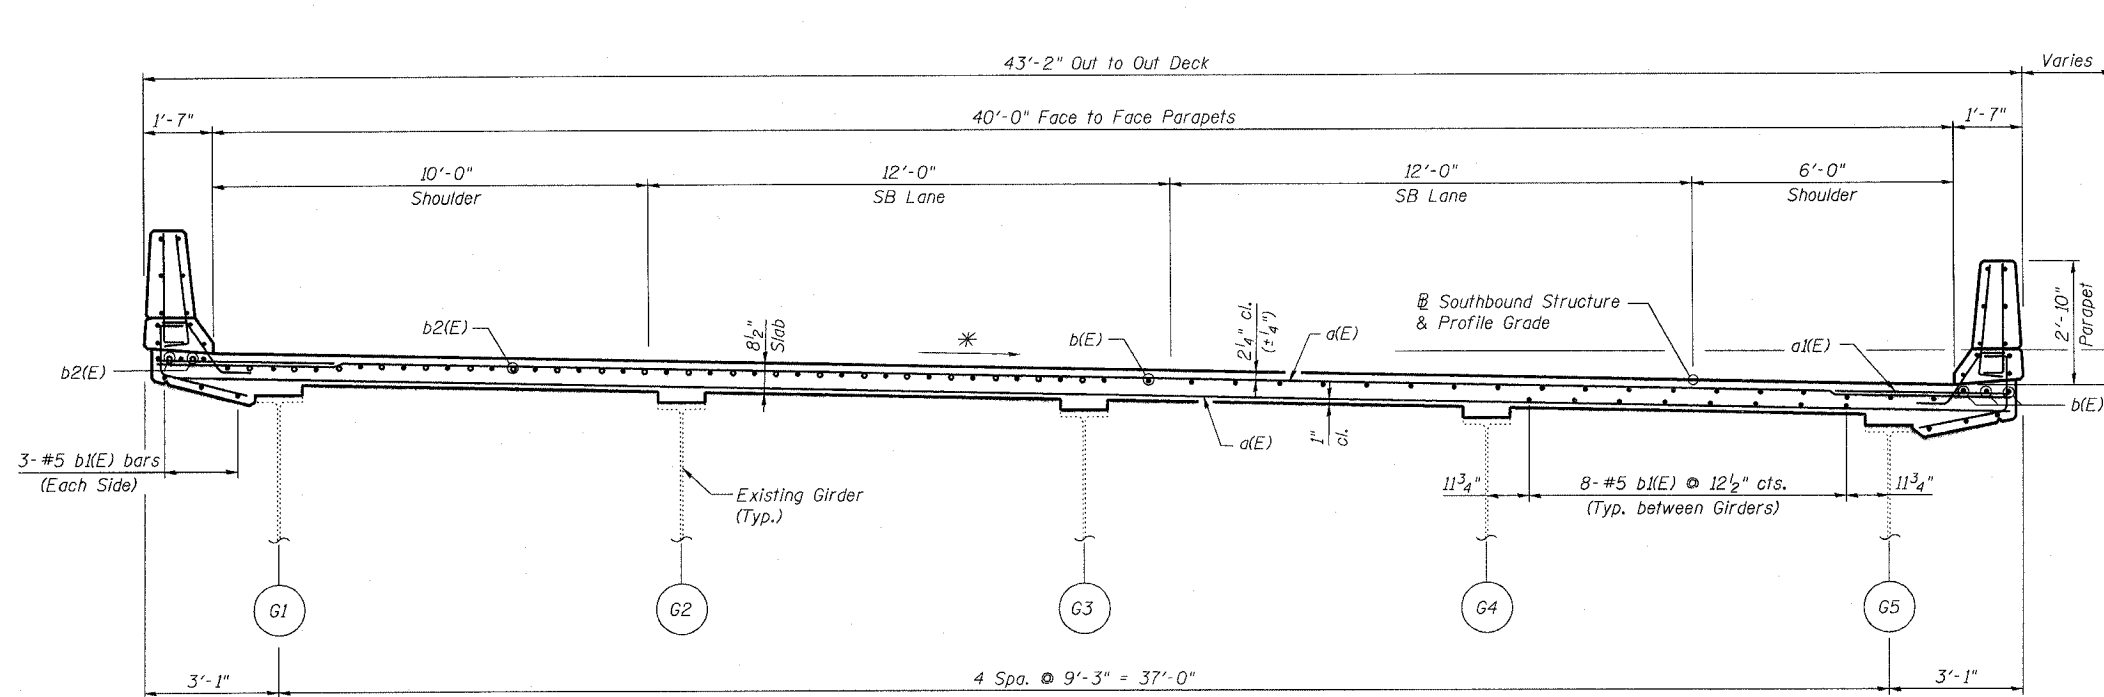

Total Drop toward  $\text{C}/\text{F.A.I. 39}$  =  $1'-2\frac{3}{8}"$  (From S. Abut to Sta. 819+13.67)  
Zero Drop at Sta. 820+57.57  
Total Drop away from  $\text{C}/\text{F.A.I. 39}$  =  $4\frac{3}{4}"$  (At Sta. 821+05.00)


\* Cross slope varies from 3.0% to -2.0% from Sta. 819+13.67 to Sta. 821+53.51 ( $\text{C}/\text{F.A.I. 39}$ )

NEAR PIER

CROSS SECTION - SB STRUCTURE

(Looking upstation)  
Span 1 Reinforcement Shown (Other Spans Similar)

NEAR MIDSPAN

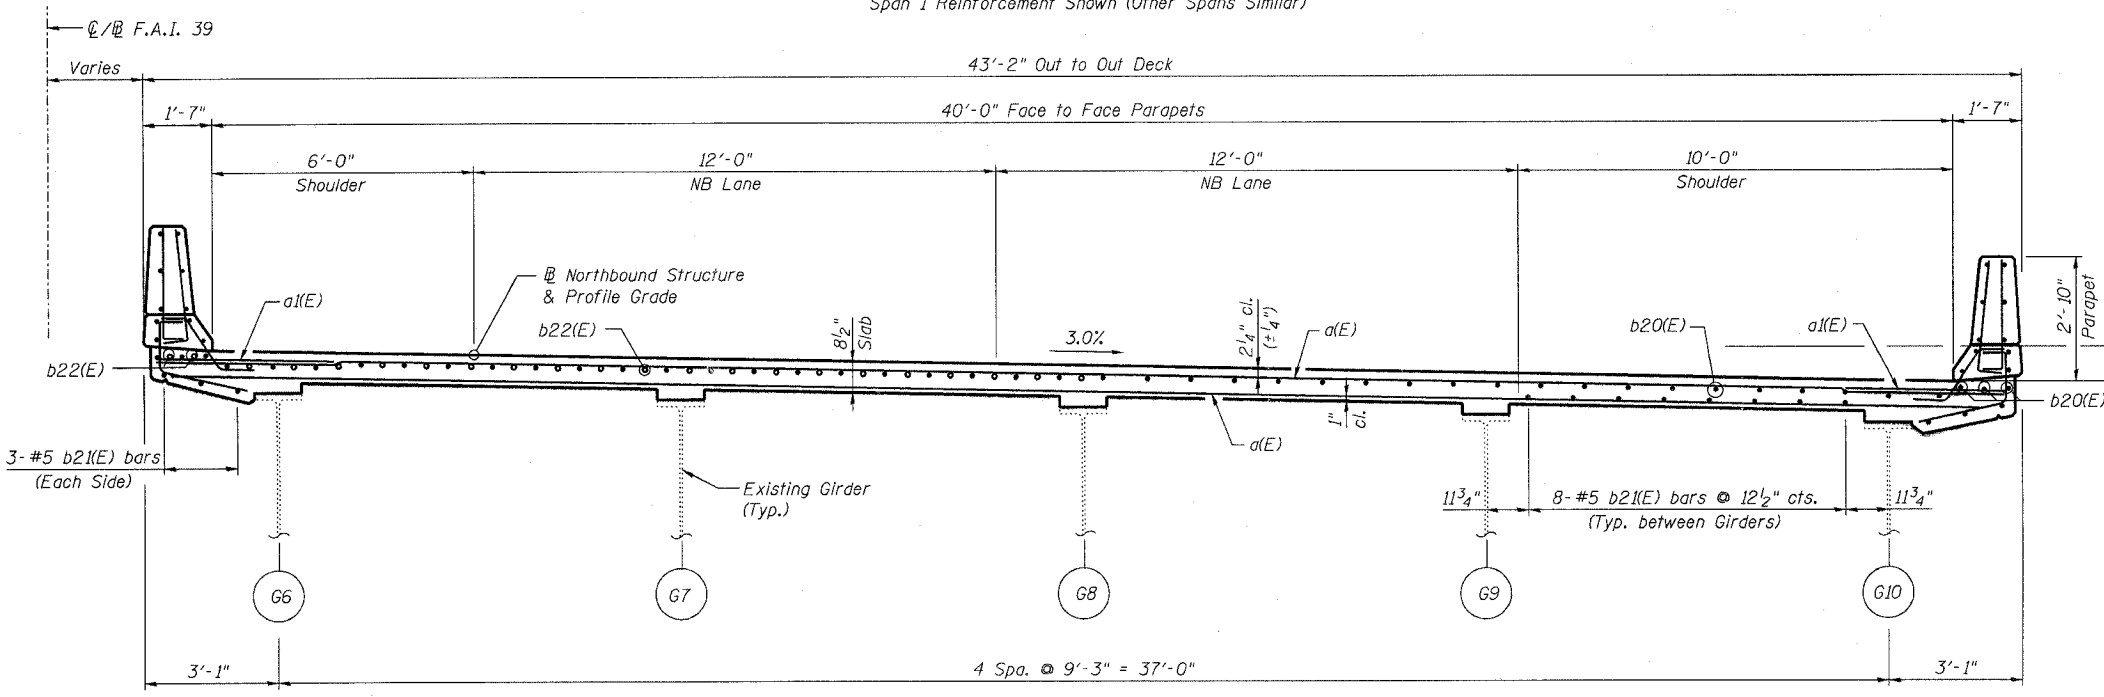

Total Drop =  $1'-2\frac{3}{8}"$

- NOTES:
1. Reinforcement bars designated (E) shall be epoxy coated.
  2. Work this sheet with sheets 163 thru 165.

NEAR PIER

CROSS SECTION NB STRUCTURE

(Looking upstation)  
Span 1 Reinforcement Shown (Other Spans Similar)

NEAR MIDSPAN

DESIGNED -	HAA
CHECKED -	MRB
DRAWN -	VH
CHECKED -	KWS

DECK CROSS SECTIONS  
S. ABUT. TO STA. 821+05.00  
ABRAHAM LINCOLN MEMORIAL BRIDGE OVER  
THE ILLINOIS RIVER (PUBLIC WATERS)  
F.A.I. ROUTE 39 SEC. (50-4B) BR  
LASALLE COUNTY  
STATION 863+16.00  
STRUCTURE NO. 050-0191 (SB & NB)

**benesch**  
alfred benesch & company  
Engineers - Surveyors - Planners  
206 North Michigan Avenue, Suite 2400  
Chicago, Illinois 60601  
312-565-0450  
Job # 3856

8/30/2006 9:03:39 AM x:\3800s\3856\_structures\abe lincoln memorial\final\plans\VL\_dkxsl.sht