


STATE OF ILLINOIS
DEPARTMENT OF TRANSPORTATION

ROUTE NO.	SECTION	COUNTY	TOTAL SHEETS	SHEET	SHEET NO. 163 313 SHEETS
F.A.I. 39	50-4B	LASALLE		185	
FED. ROAD DIST. NO. 7		ILLINOIS		FED. AID PROJECT-	


Contract # 66586

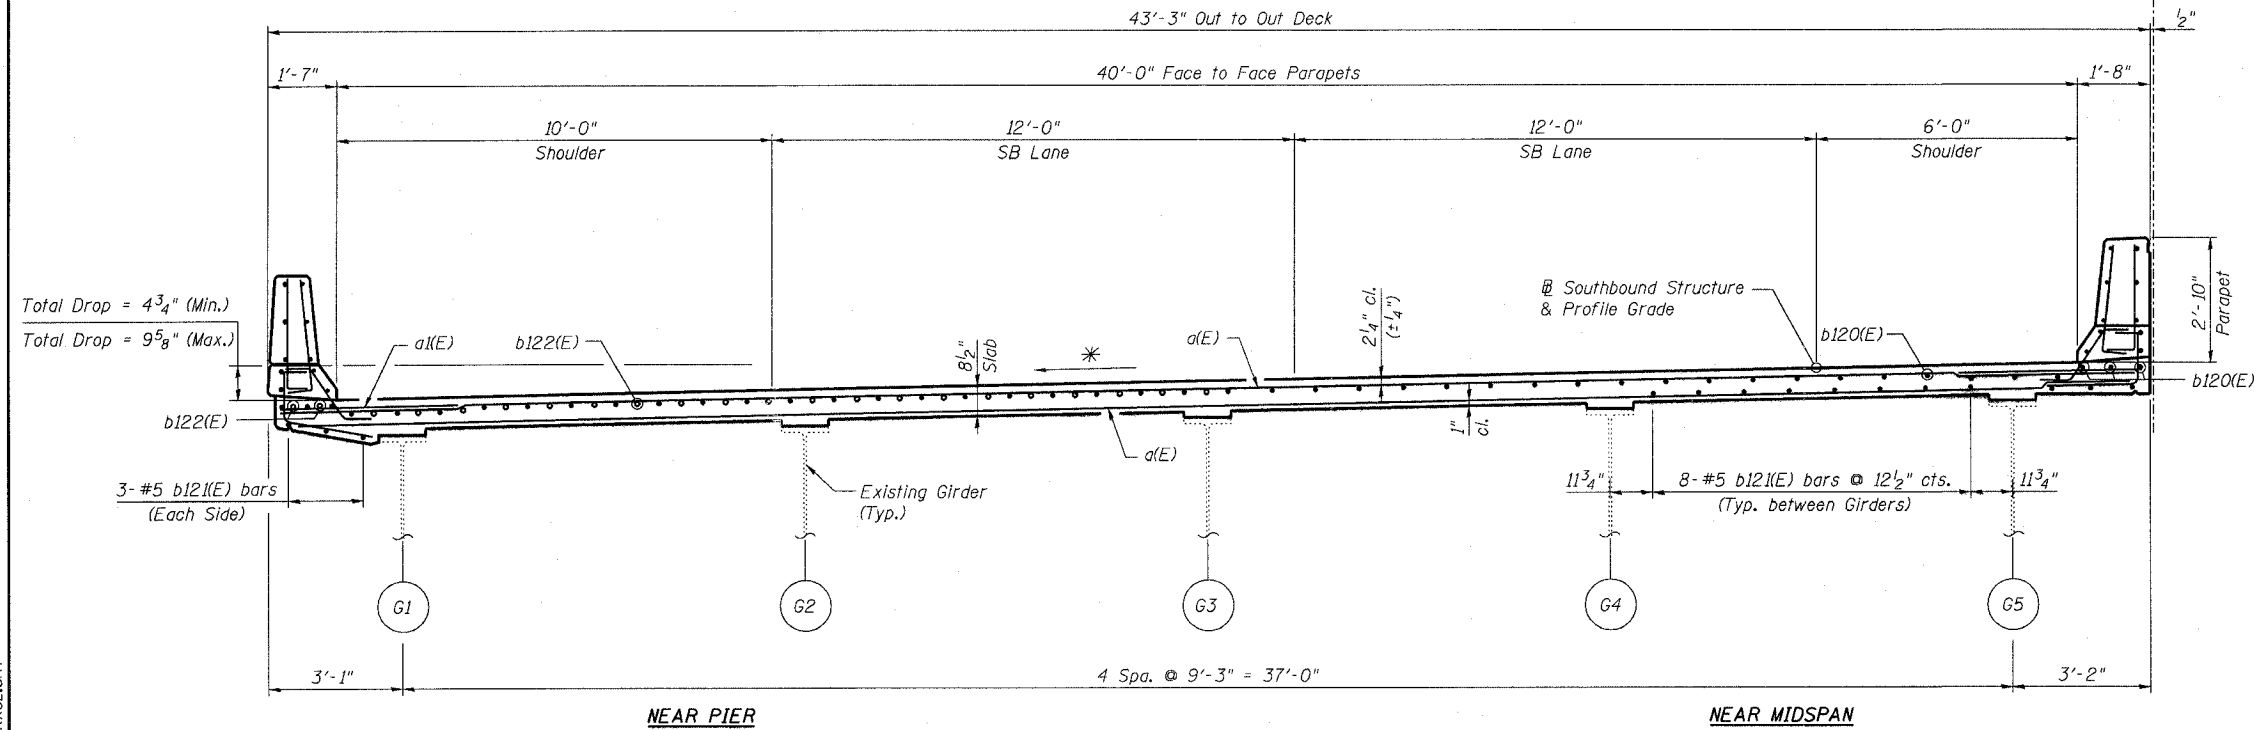

CROSS SECTION - SB STRUCTURE

(Looking upstation)
Span 11 Reinforcement shown (Other Spans similar)

* Cross slope varies from -3.0% to 2.0% from
Sta. 819+13.67 to Sta. 821+53.51 (C/L F.A.I. 39)

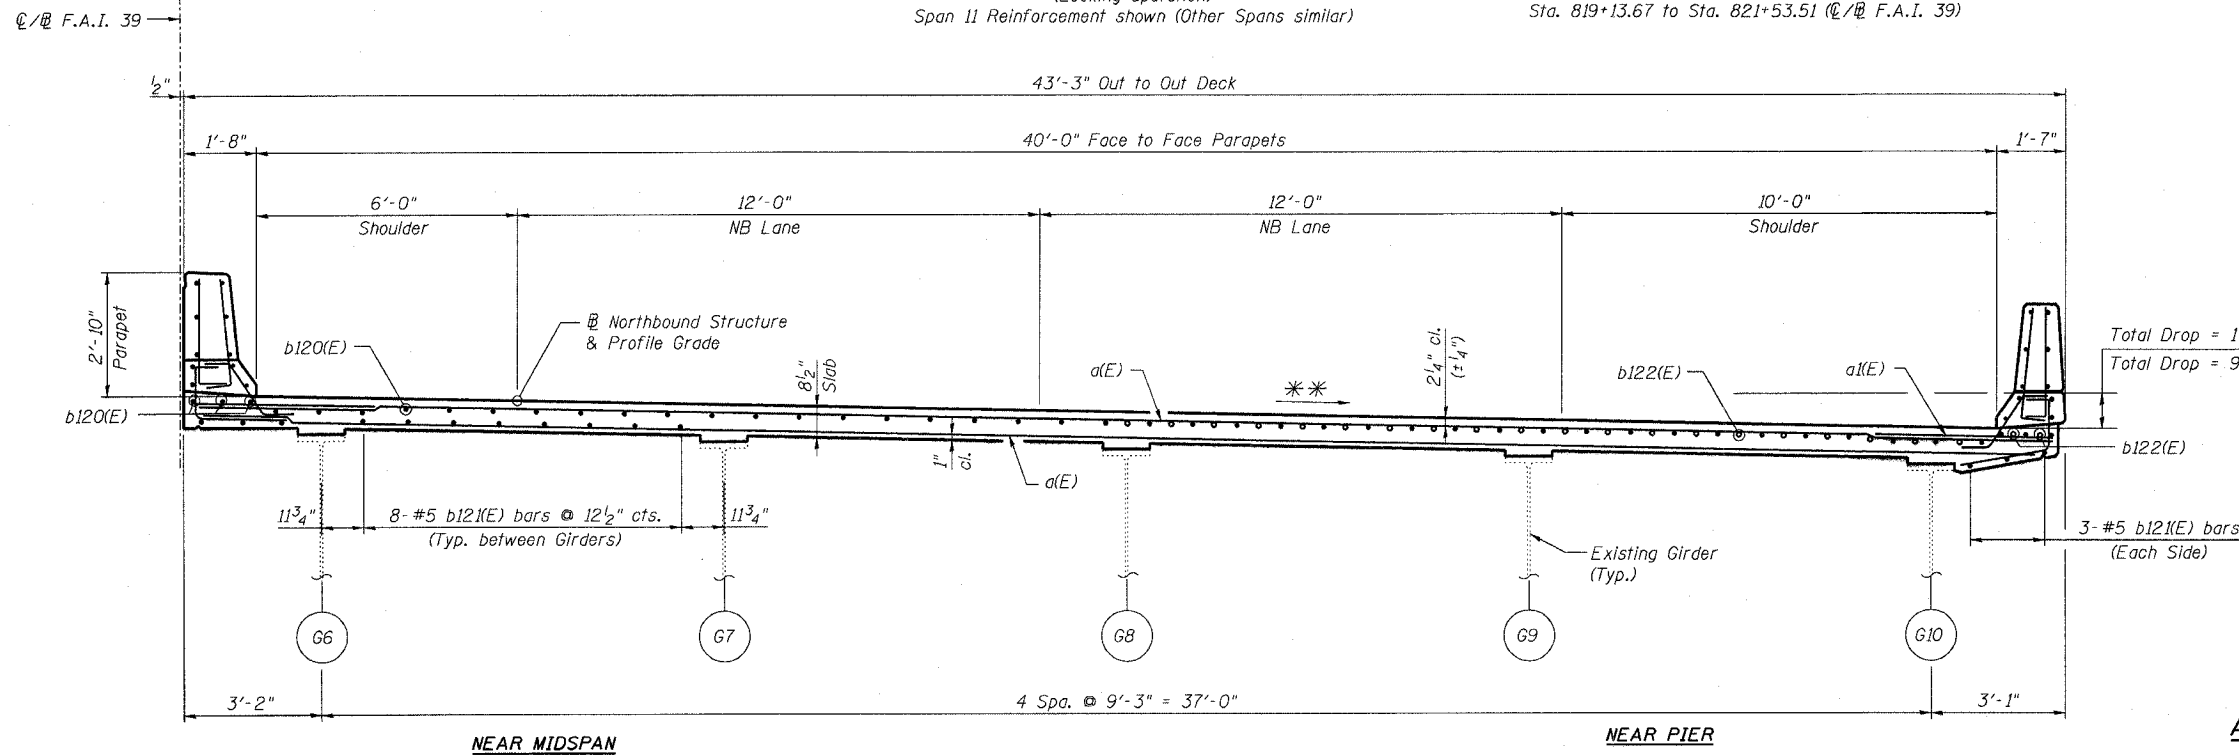

CROSS SECTION - NB STRUCTURE

(Looking upstation)
Span 11 Reinforcement shown (Other Spans similar)

** Cross slope varies from 3.0% to 2.0% from
Sta. 821+15.62 to Sta. 821+63.62 (C/L F.A.I. 39)

NOTES:

1. Reinforcement bars designated (E) shall be epoxy coated.
2. Work this sheet with sheets 162, 164 & 165.

DECK CROSS SECTIONS
STA. 821+05.00 TO STA. 860+05.75
ABRAHAM LINCOLN BRIDGE OVER
THE ILLINOIS RIVER (PUBLIC WATERS)
F.A.I. ROUTE 39 SEC. (50-4B) BR
LASALLE COUNTY
STATION 863+16.00
STRUCTURE NO. 050-0191 (SB & NB)

benesch

alfred benesch & company
Engineers - Surveyors - Planners
205 North Michigan Avenue, Suite 2400
Chicago, Illinois 60601
312-566-0460
Job # 3856

DESIGNED -	HAA
CHECKED -	MRB
DRAWN -	VH
CHECKED -	KWS

x:\3800s\3856\structures\abe lincoln memorial\final\plans\AL_dkxs2.sht

9:03:41 AM

8/30/2006