



STATE OF ILLINOIS
DEPARTMENT OF TRANSPORTATION

ROUTE NO.	SECTION	COUNTY	FEED SHEETS	SHEET	SHEET NO. 164 313 SHEETS
F.A.I. 39	50-4B	LASALLE		186	
FED. ROAD DIST. NO. 7		ILLINOIS		FED. AID PROJECT	

Contract # 66586

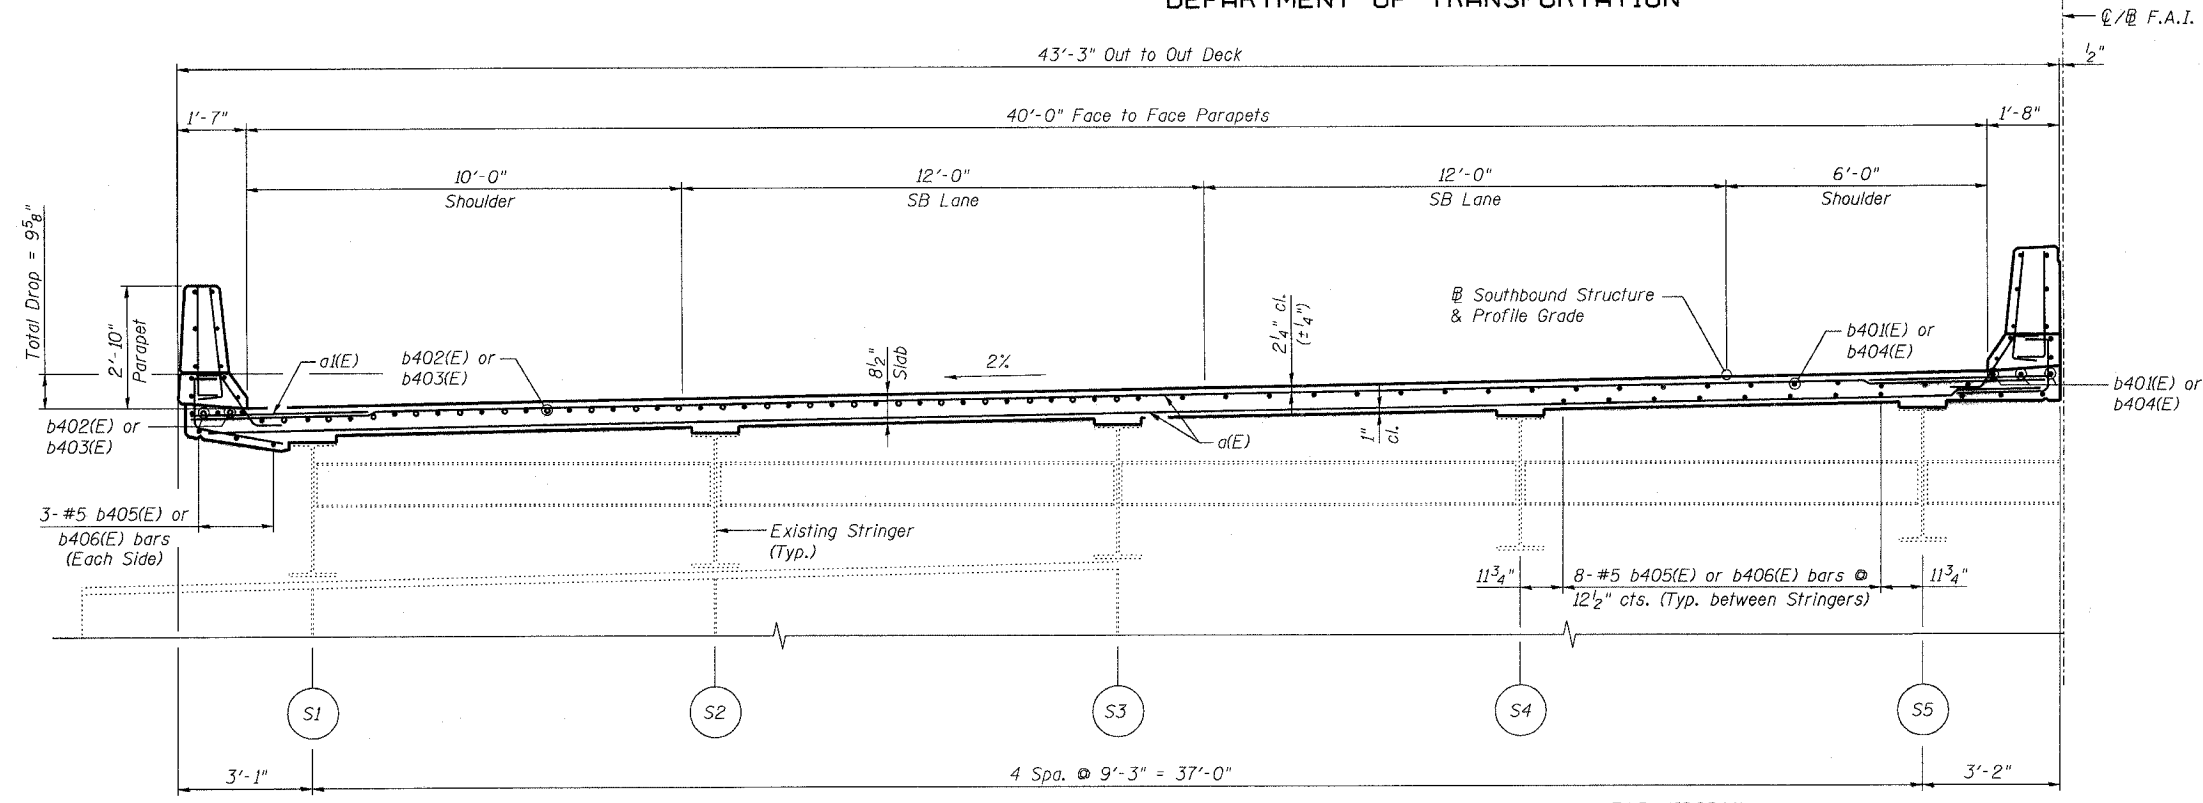

CROSS SECTION - SB STRUCTURE
(Looking upstation)

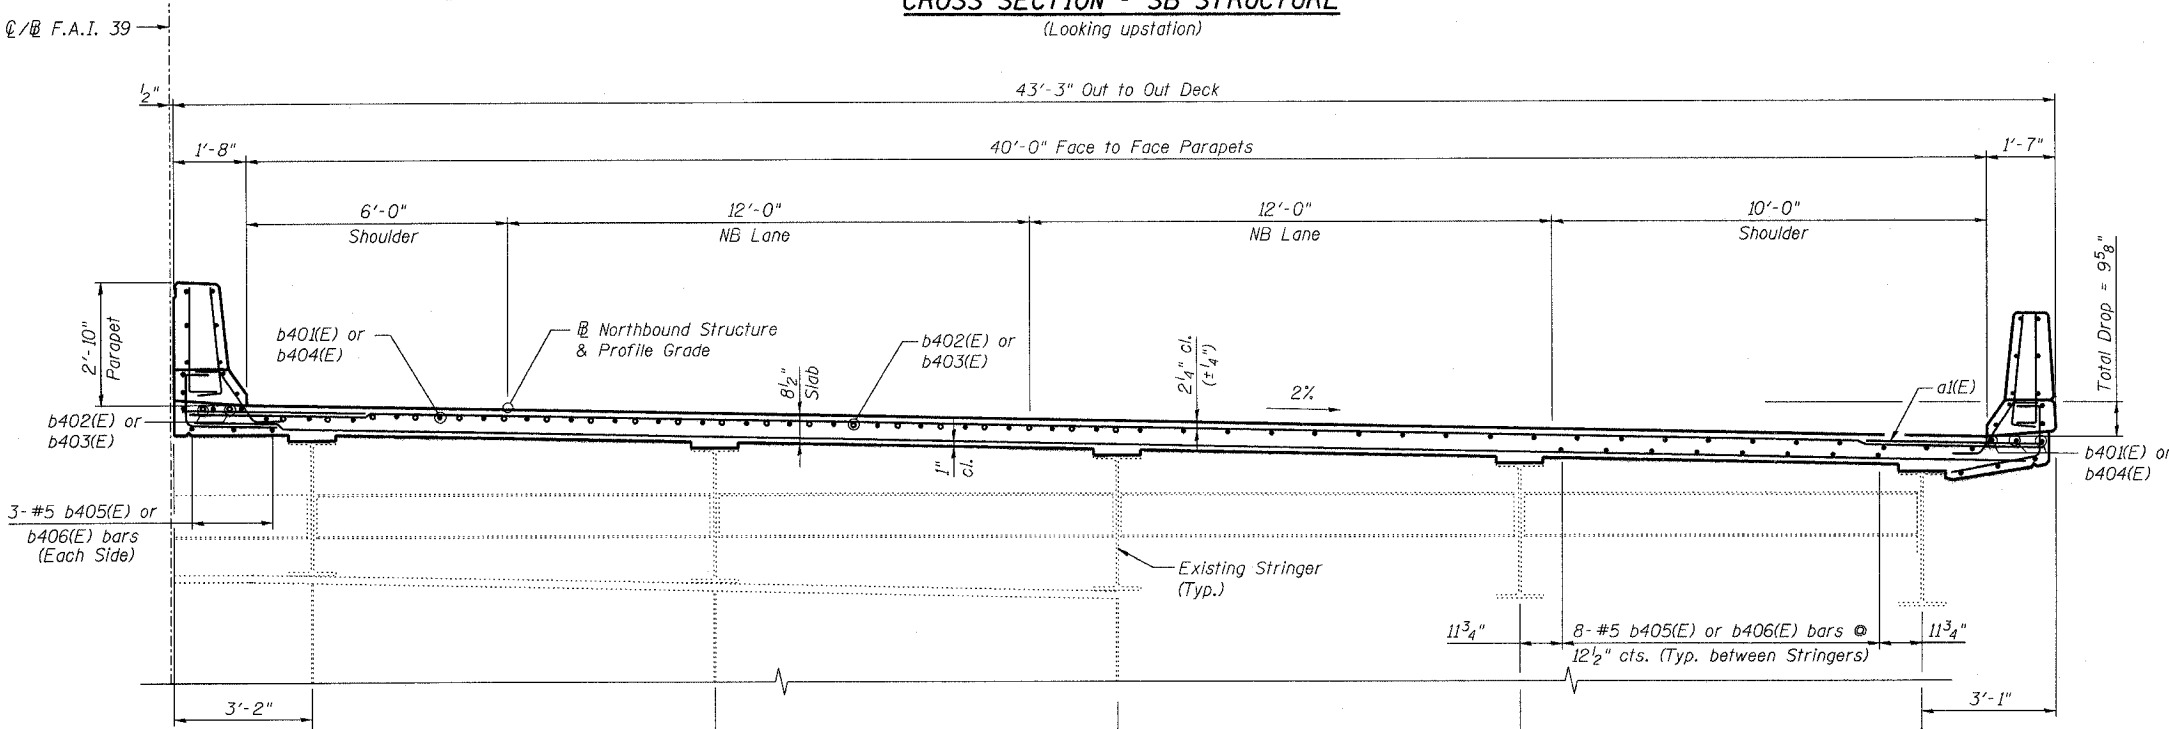

CROSS SECTION - NB STRUCTURE
(Looking upstation)

- NOTES:**
1. Reinforcement bars designated (E) shall be epoxy coated.
 2. Work this sheet with sheets 162, 163 & 165.

**DECK CROSS SECTIONS - TIED ARCH SPAN
ABRAHAM LINCOLN MEMORIAL BRIDGE OVER
THE ILLINOIS RIVER (PUBLIC WATERS)
F.A.I. ROUTE 39 SEC. (50-4B) BR
LASALLE COUNTY
STATION 863+16.00
STRUCTURE NO. 050-0191 (SB & NB)**

benesch

alfred benesch & company
Engineers • Surveyors • Planners
205 North Michigan Avenue, Suite 2400
Chicago, Illinois 60601
312-565-0450
Job # 3856

DESIGNED -	HAA
CHECKED -	MRB
DRAWN -	VH
CHECKED -	MRB

8/30/2006 9:03:43 AM x:\3800s\3856\structures\abe lincoln memorial\final\plans\VL_dkxs3.sht