


STATE OF ILLINOIS
DEPARTMENT OF TRANSPORTATION

ROUTE NO.	SECTION	COUNTY	TOTAL SHEETS	SHEET NO.	SHEET NO. 210
F.A.I. 39	50-4B	LASALLE	235	313 SHEETS	
FED. ROAD DIST. NO. 7	BILLINGS	FED. AID PROJECT			

Contract # 66586

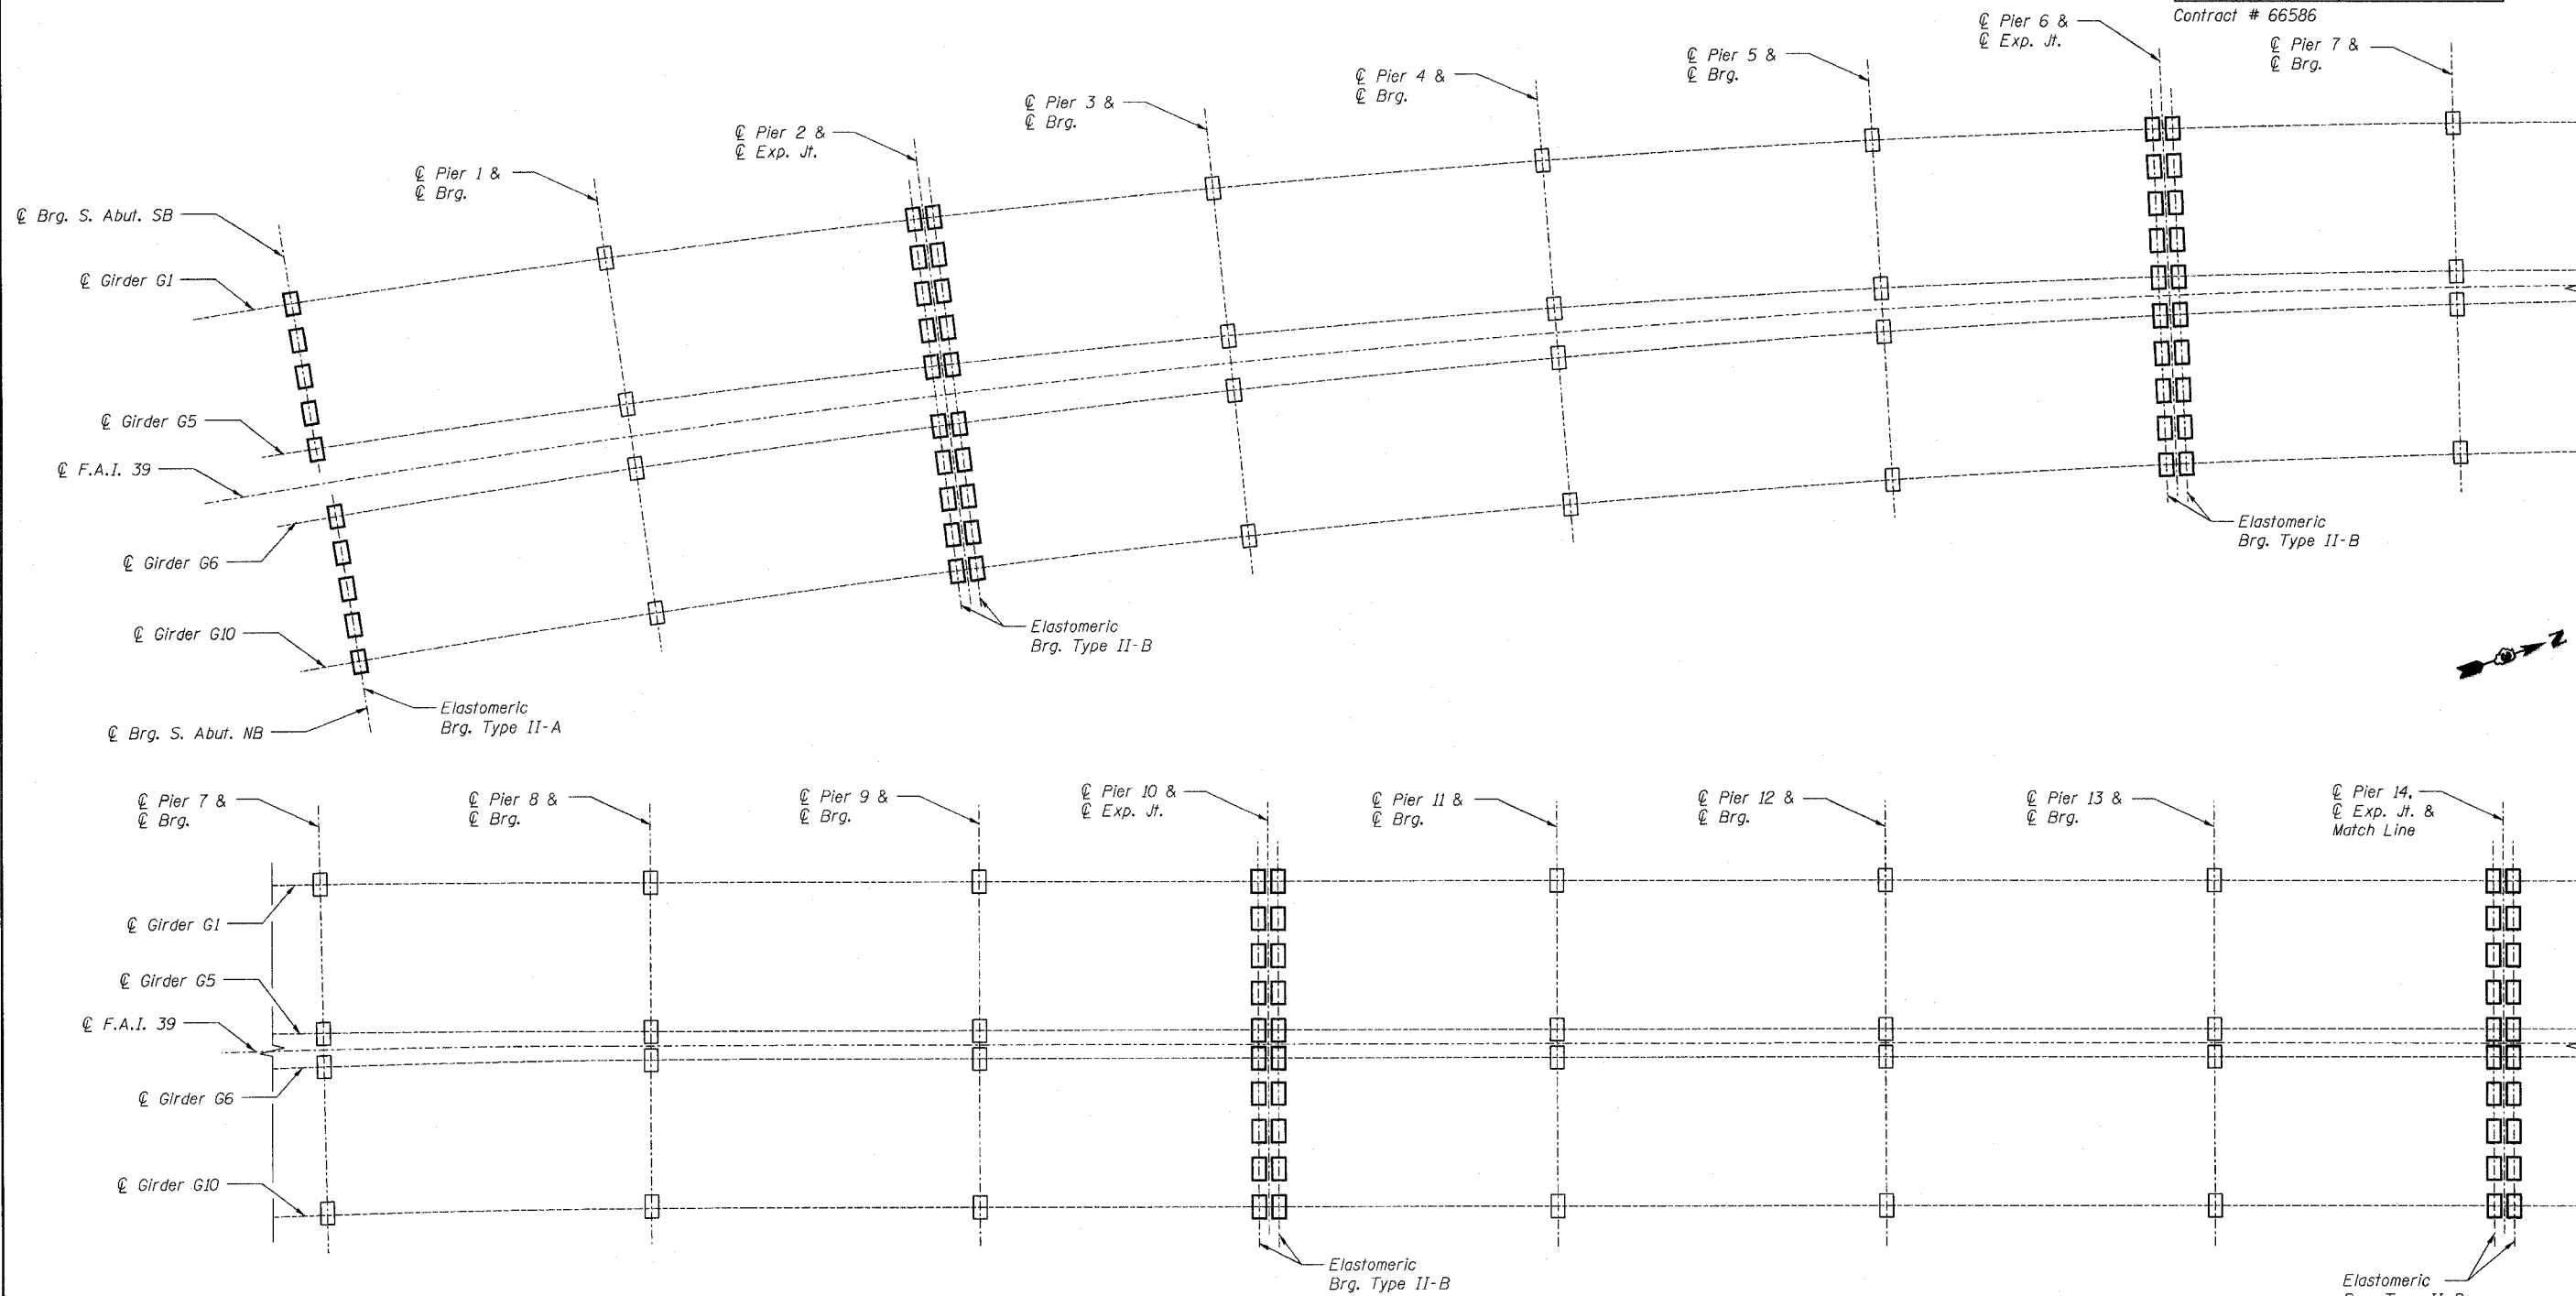

PART PLAN - SPANS 1 THRU 14

NOTES:

1. For Bearing Details see sheets 213 thru 215.
2. Work this sheet with sheets 211 and 212.

DESIGNED -	LRB
CHECKED -	AJK
DRAWN -	RMG
CHECKED -	LRB

benesch

alfred benesch & company
Engineers - Surveyors - Planners
205 North Michigan Avenue, Suite 2400
Chicago, Illinois 60601
312-565-0450
Job # 3856

BEARING LOCATION PLAN - 1 OF 3
ABRAHAM LINCOLN MEMORIAL BRIDGE OVER
THE ILLINOIS RIVER (PUBLIC WATERS)
F.A.I. ROUTE 39 SEC. (50-4B) BR
LASALLE COUNTY
STATION 863+16.00
STRUCTURE NO. 050-0191 (SB & NB)

8/30/2006 9:05:37 AM x:\3800s\3856\structures\abe lincoln memorial\final\plans\AL_brgloci.sht