


STATE OF ILLINOIS  
DEPARTMENT OF TRANSPORTATION

ROUTE NO.	SECTION	COUNTY	TOTAL SHEETS	SHEET	SHEET NO. 212 313 SHEETS
F.A.I. 39	50-4B	LASALLE		237	
FED. ROAD DIST. NO. 7	ILLINOIS	FED. AID PROJECT			

Contract # 66586

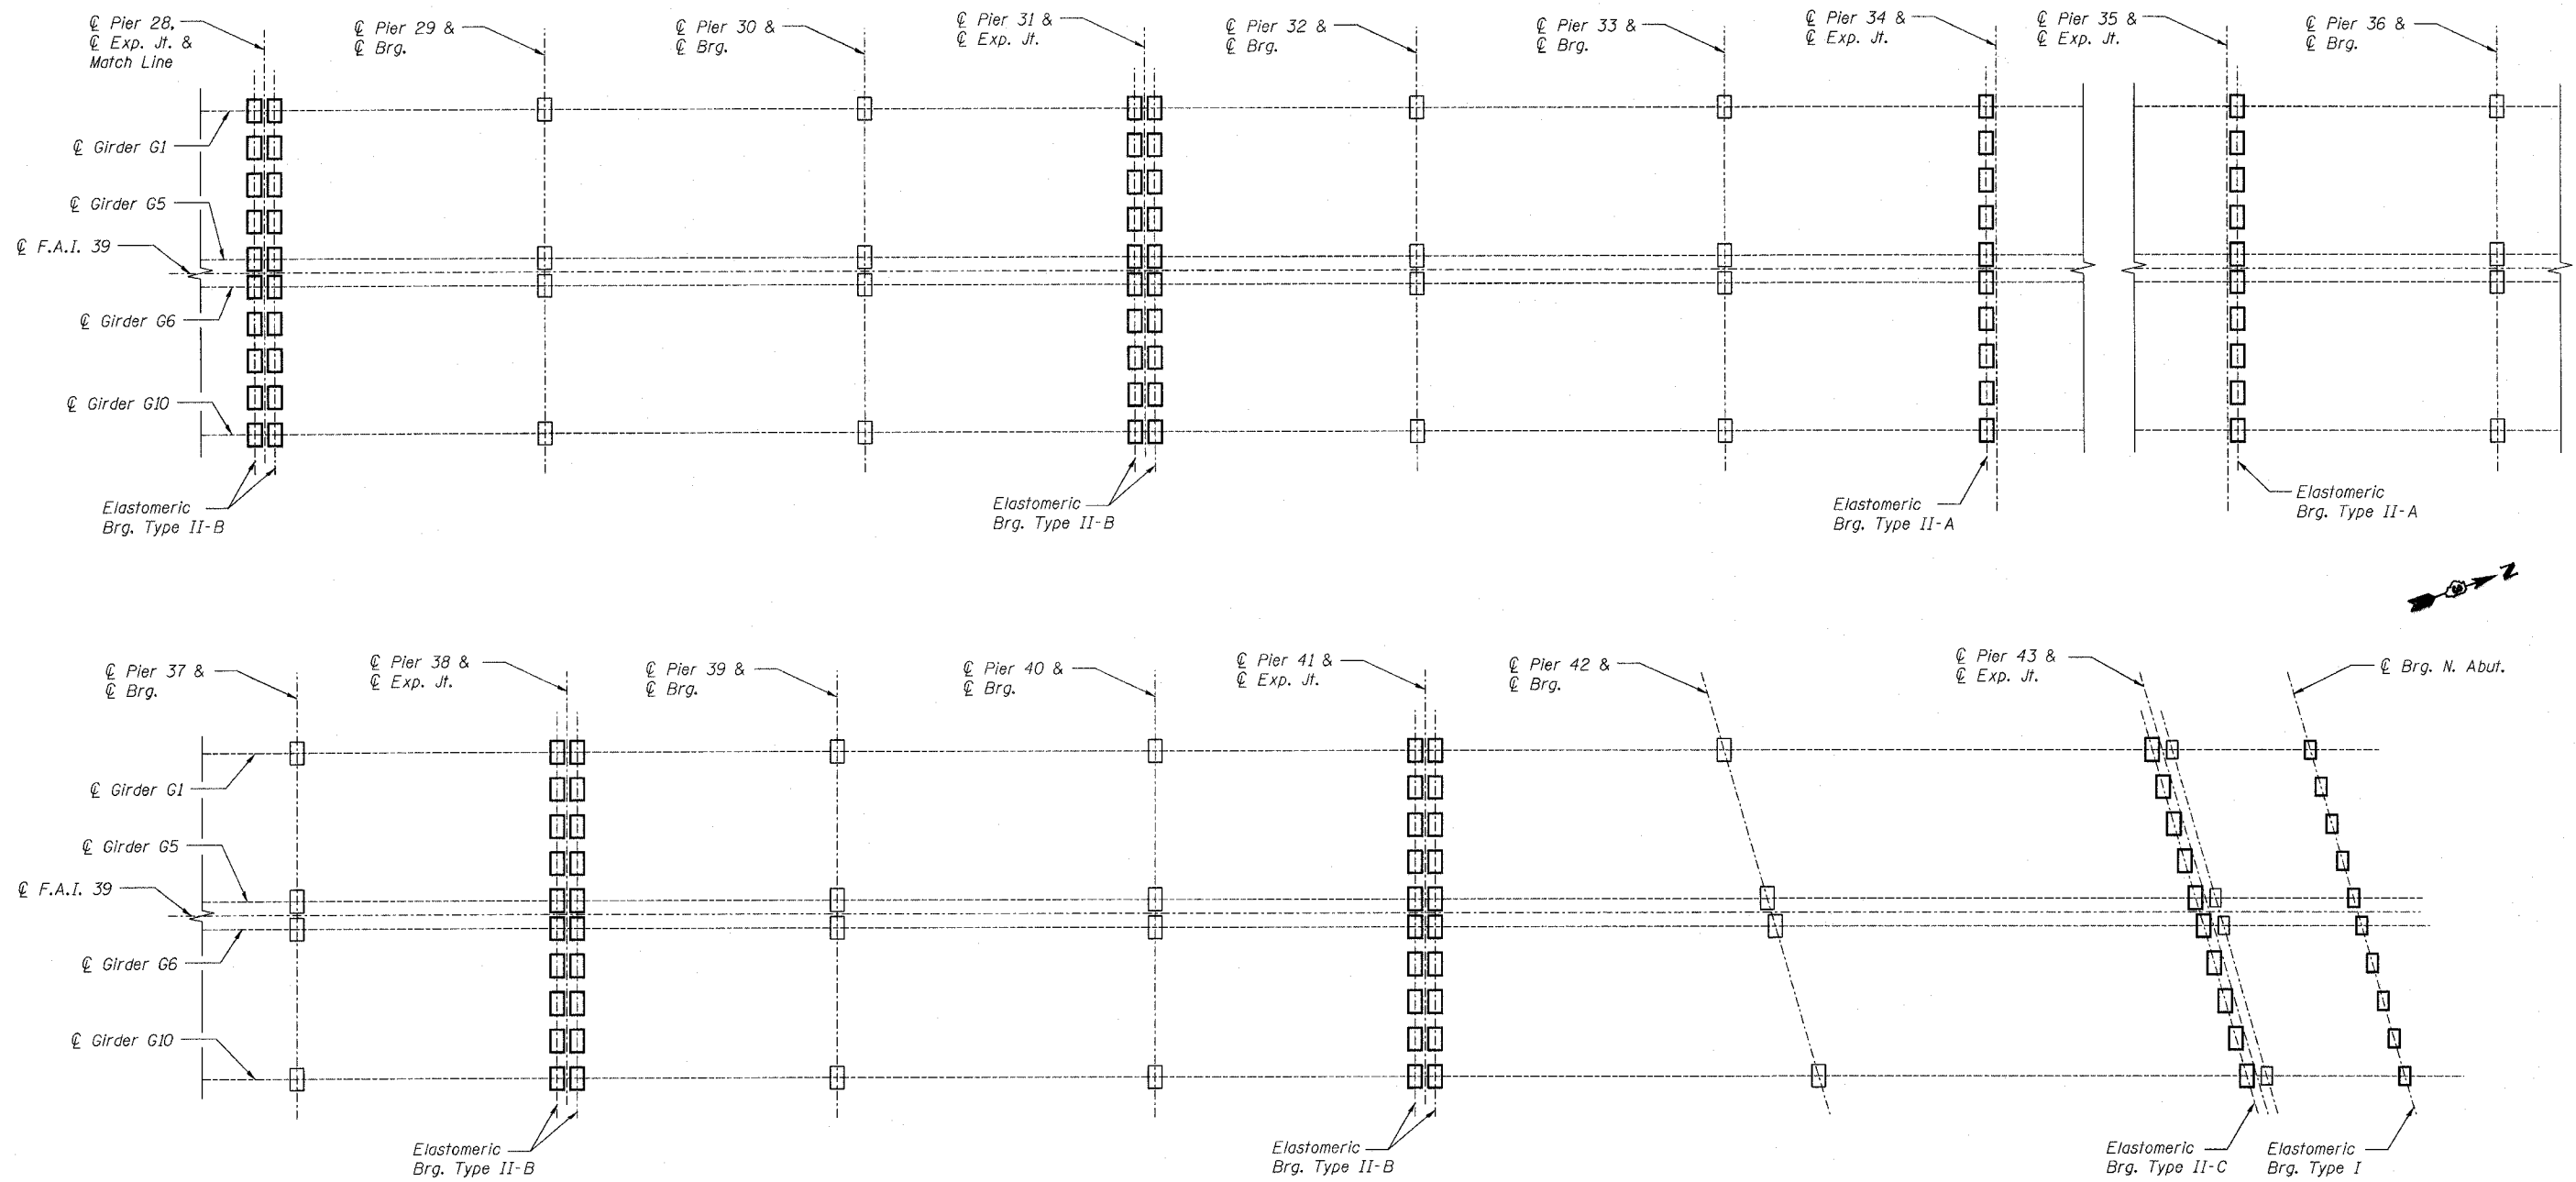

**PART PLAN - SPANS 29 THRU 44**

**NOTES:**

1. For Bearing Details see sheets 213 thru 215.
2. Work this sheet with sheets 210 and 211.

DESIGNED -	LRB
CHECKED -	AJK
DRAWN -	RMG
CHECKED -	LRB

**benesch**

alfred benesch & company  
Engineers • Surveyors • Planners  
205 North Michigan Avenue, Suite 2400  
Chicago, Illinois 60601  
312-565-0450  
Job # 3656

**BEARING LOCATION PLAN - 3 OF 3**  
**ABRAHAM LINCOLN MEMORIAL BRIDGE OVER**  
**THE ILLINOIS RIVER (PUBLIC WATERS)**  
**F.A.I. ROUTE 39 SEC. (50-4B) BR**  
**LASALLE COUNTY**  
**STATION 863+16.00**  
**STRUCTURE NO. 050-0191 (SB & NB)**

x:\3800s\3856\structures\abe lincoln memorial\final\plans\l\_brgloc3.sht

9:05:41 AM

8/30/2006