


| F.A. RTE. | SECTION | COUNTY | TOTAL SHEETS | SHEET NO. |
|---------------------|----------|------------------|--------------|-----------|
| 39 | 50-48 | LASALLE | | 350 |
| STA. | | TO STA. | | |
| FED. ROAD DIST. NO. | ILLINOIS | FED. AID PROJECT | | |

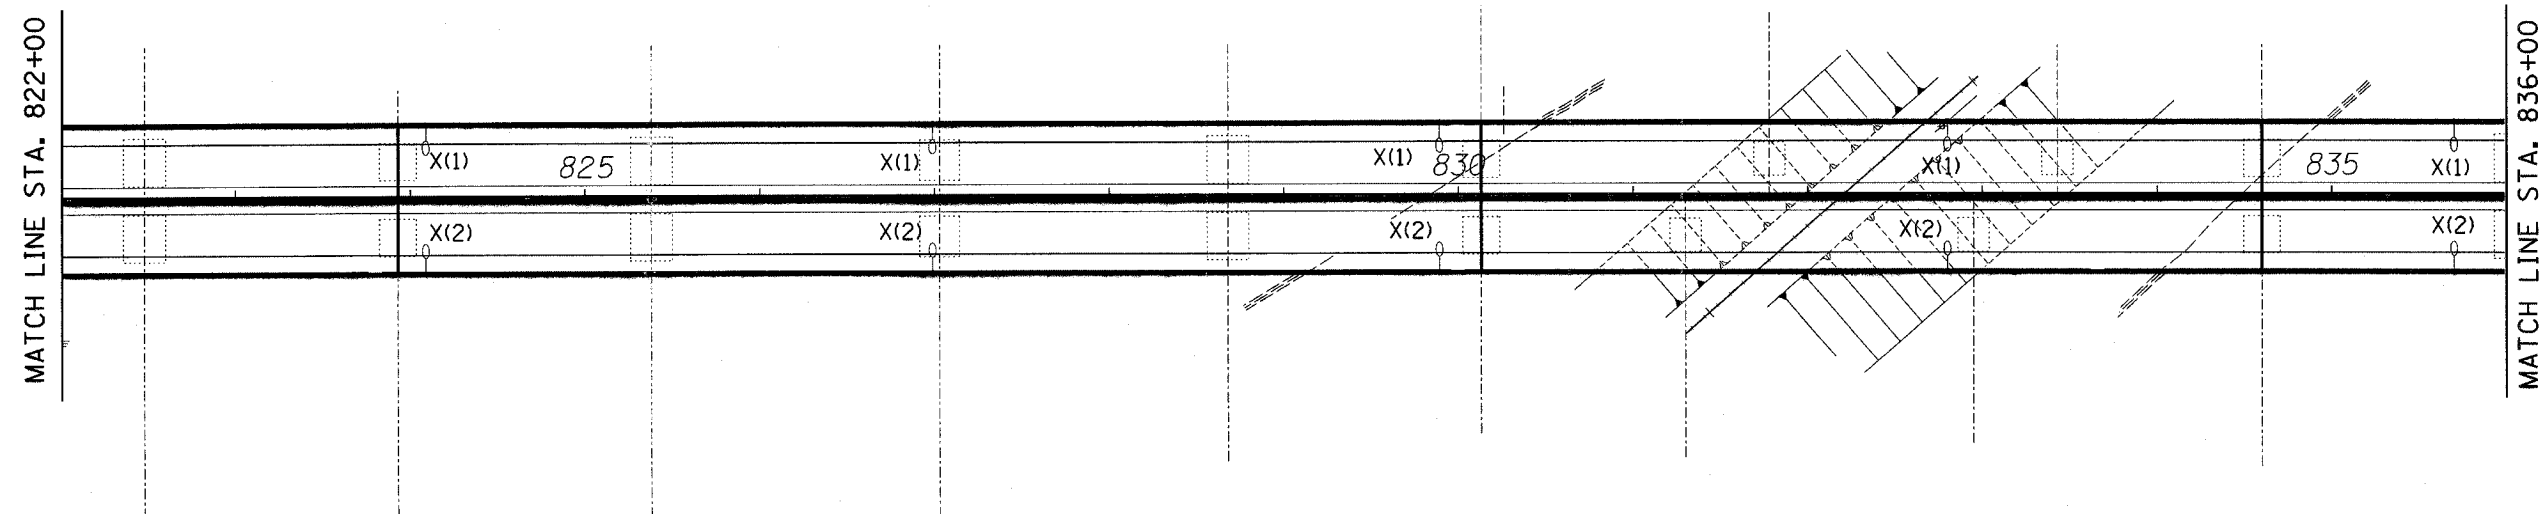

LIGHTING SHEET 14 OF 22

| REVISIONS | |
|-----------|------|
| NAME | DATE |
| | |
| | |
| | |
| | |
| | |
| | |
| | |
| | |
| | |
| | |

ILLINOIS DEPARTMENT OF TRANSPORTATION
 ABRAHAM LINCOLN MEMORIAL BRIDGE
 OVER THE ILLINOIS RIVER
 F.A.I. ROUTE 39
 LIGHTING REMOVAL PLAN
 STA. 822+00 TO STA. 836+00

SCALE: 1" = 50'
 DATE: _____ DRAWN BY DJK
 CHECKED BY GHT

PLOT DATE = 10/17/2006
 FILE NAME = x:\3600s\3856\electr\cal\lighting\plane\3856l.frem02.dgn
 PLOT SCALE = \$SCALE\$
 TIME = 3:03:43 PM