


F.A. RTE.	SECTION	COUNTY	TOTAL SHEETS	SHEET NO.
39	50-4B	LASALLE		351
STA.		TO STA.		
FED. ROAD DIST. NO.		ILLINOIS	FED. AID PROJECT	

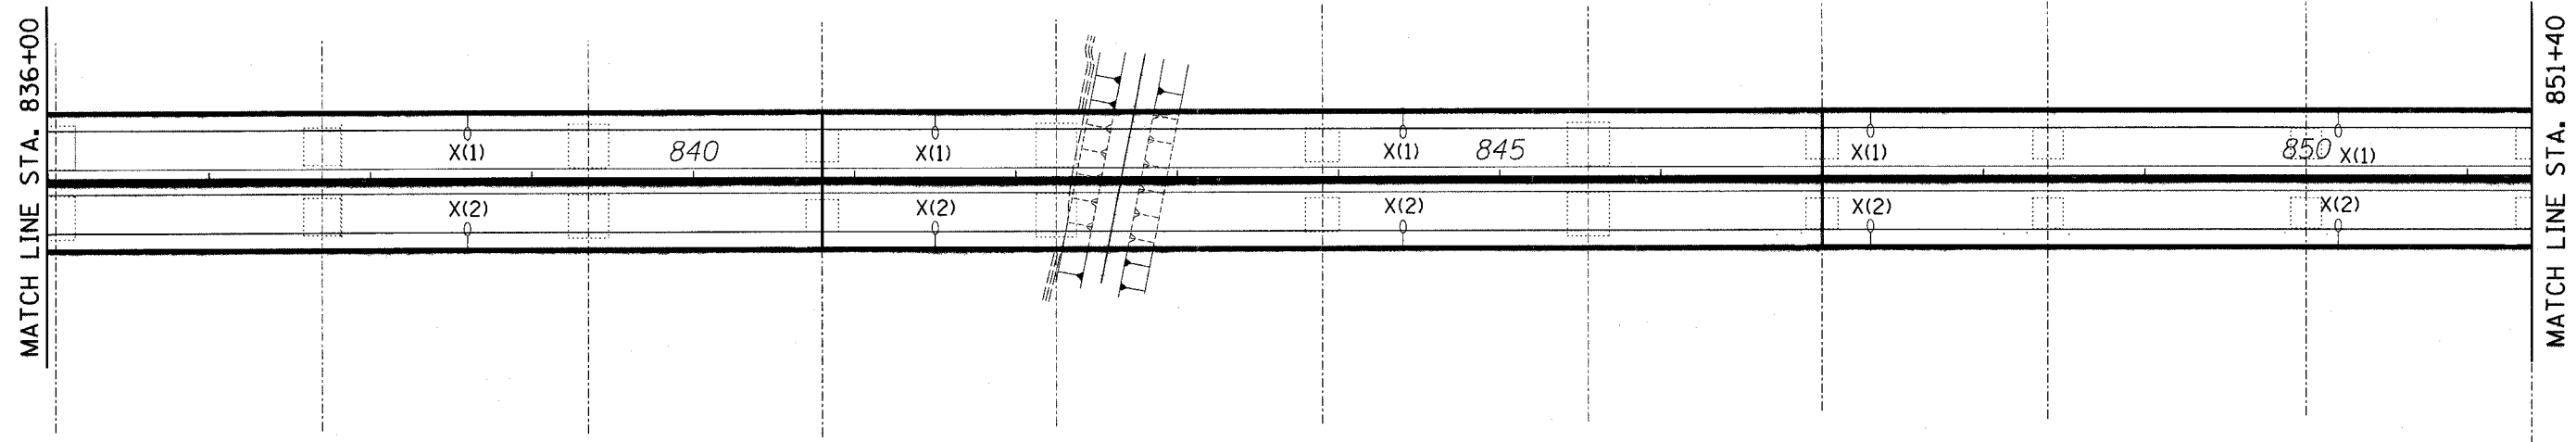

LIGHTING SHEET 15 OF 22

REVISIONS	
NAME	DATE

ILLINOIS DEPARTMENT OF TRANSPORTATION  
 ABRAHAM LINCOLN MEMORIAL BRIDGE  
 OVER THE ILLINOIS RIVER  
 F.A.I. ROUTE 39  
 LIGHTING REMOVAL PLAN  
 STA. 836+00 TO STA. 853+00

SCALE: 1" = 50'  
 DATE  
 DRAWN BY DJK  
 CHECKED BY GHT

PLOT DATE = 10/17/2006  
 FILE NAME = S:\38003\3856\electrical\lighting\plans\38561.rlem03.dgn  
 PLOT SCALE = \$SCALE\$  
 TIME = 3:03:40 PM