


F.A. RTE.	SECTION	COUNTY	TOTAL SHEETS	SHEET NO.
39	50-4B	LASALLE		352
STA.		TO STA.		
FED. ROAD DIST. NO.		ILLINOIS	FED. AID PROJECT	

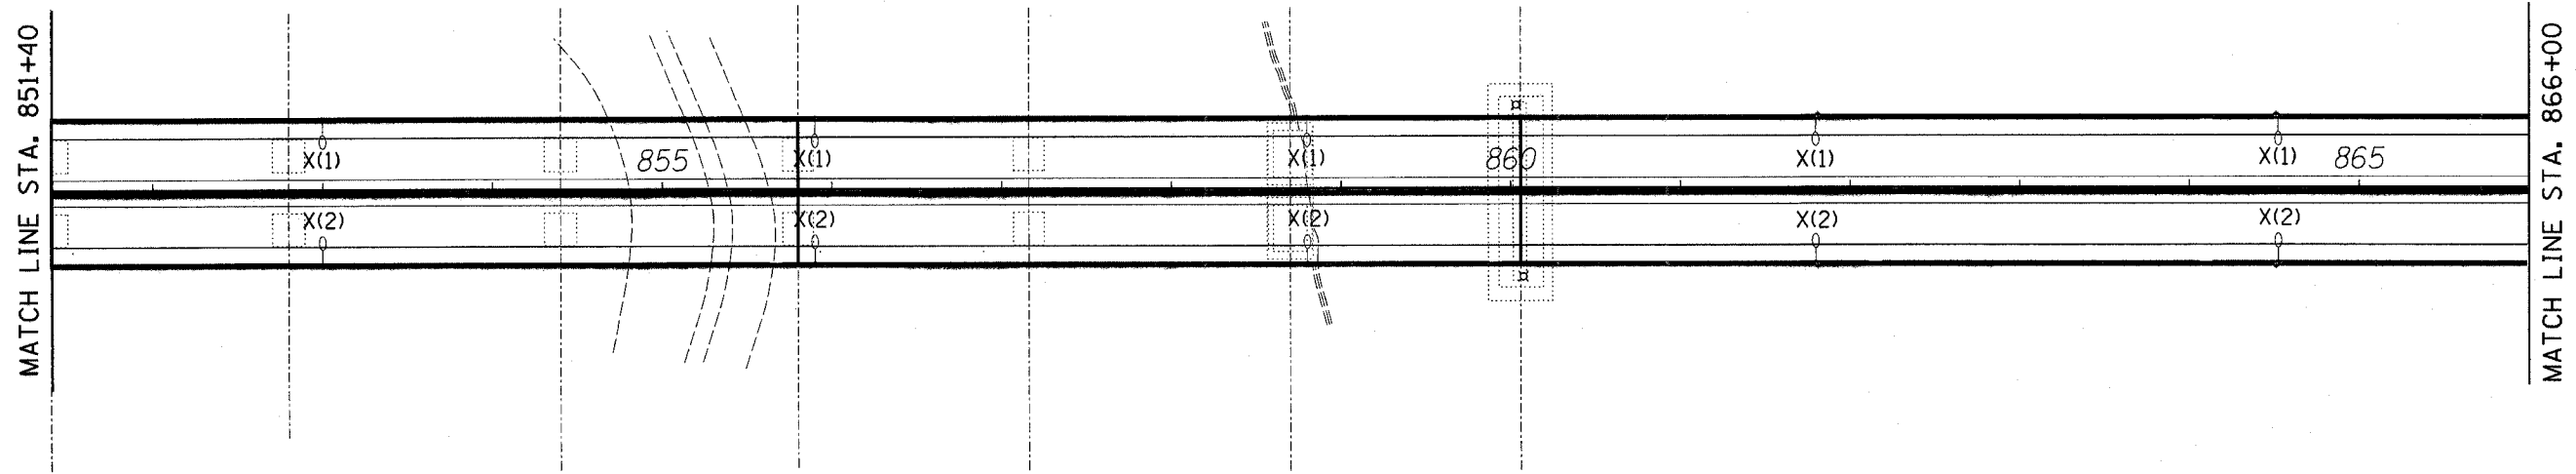

PLOT DATE = 10/17/2006
 FILE NAME = x:\38009\3856\electrical\lighting\plans\3856L.trem04.dgn
 PLOT SCALE = \$SCALE\$
 TIME = 3:03:36 PM

LIGHTING SHEET 16 OF 22

REVISIONS	
NAME	DATE

ILLINOIS DEPARTMENT OF TRANSPORTATION
 ABRAHAM LINCOLN MEMORIAL BRIDGE
 OVER THE ILLINOIS RIVER
 F.A.I. ROUTE 39
 LIGHTING REMOVAL PLAN
 STA. 853+00 TO STA. 866+00

SCALE: 1" = 50'
 DATE
 DRAWN BY DJK
 CHECKED BY GHT