


F.A. RTE.	SECTION	COUNTY	TOTAL SHEETS	SHEET NO.
39	50-4B	LASALLE		353
STA.		TO STA.		
FED. ROAD DIST. NO.		ILLINOIS	FED. AID PROJECT	



MATCH LINE STA. 866+00

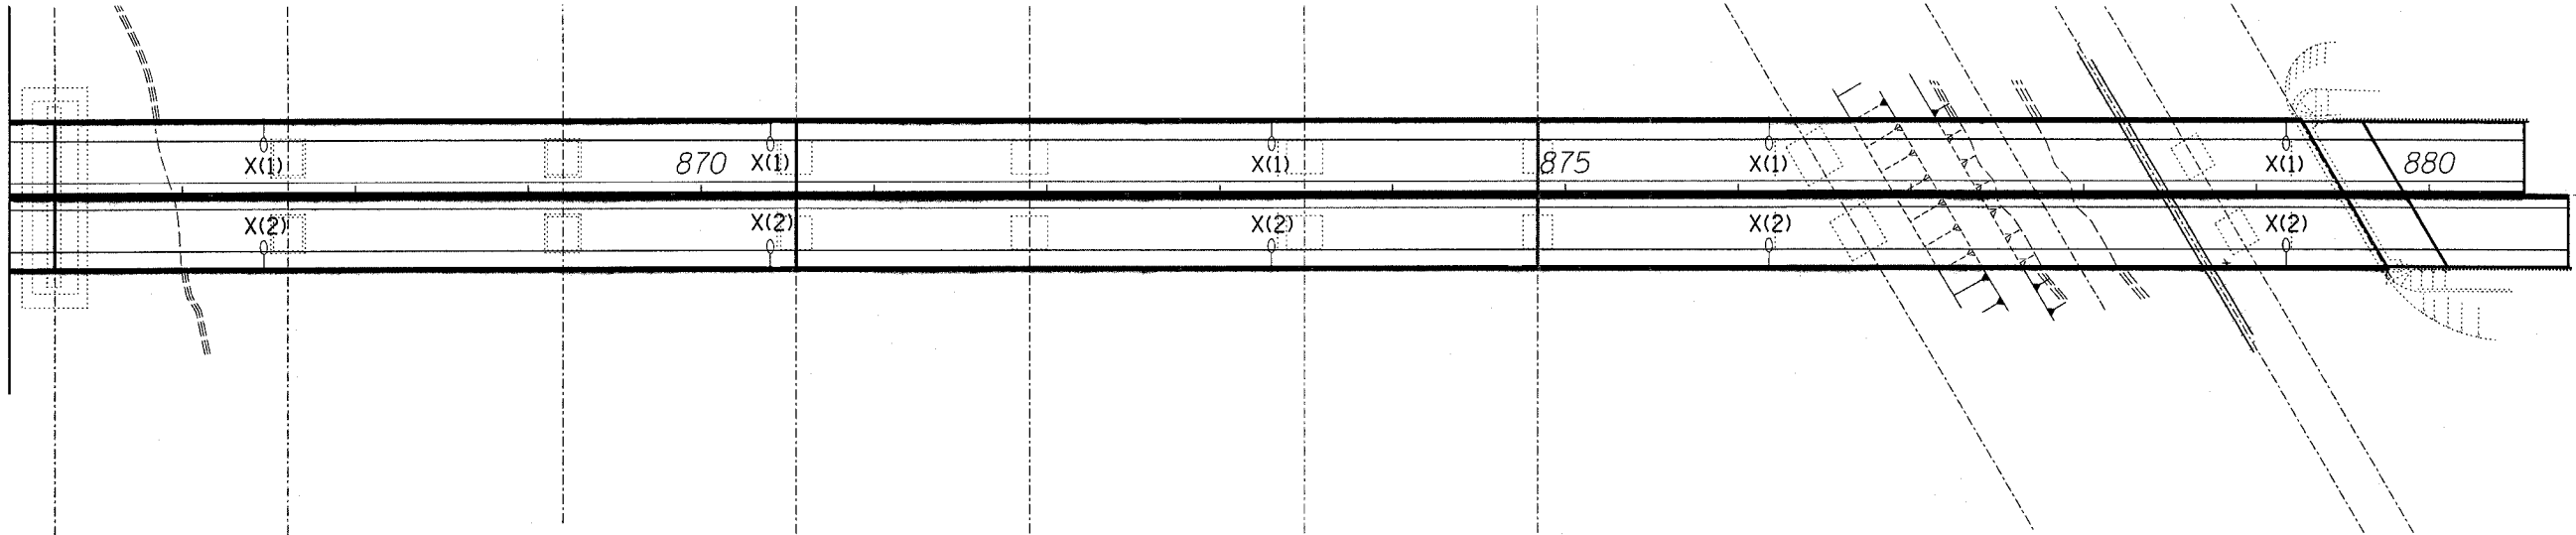

X(2)

LIGHTING SHEET 17 OF 22

REVISIONS	
NAME	DATE

ILLINOIS DEPARTMENT OF TRANSPORTATION
 ABRAHAM LINCOLN MEMORIAL BRIDGE
 OVER THE ILLINOIS RIVER
 F.A.I. ROUTE 39
 LIGHTING REMOVAL PLAN
 STA. 866+00 TO STA. 881+00

SCALE: 1" = 50'
 DATE

DRAWN BY DJK
 CHECKED BY GHT

PLOT DATE = 10/17/2006
 FILE NAME = x:\38000\3856\electrical\lighting\plans\3856L.Hrem05.dgn
 PLOT SCALE = \$SCALE\$
 TIME = 3:03:31 PM