


F.A. RTE.	SECTION	COUNTY	TOTAL SHEET NO.
39	50-4B	LASALLE	359
STA.		TO STA.	
FED. ROAD DIST. NO.		ILLINOIS	FED. AID PROJECT

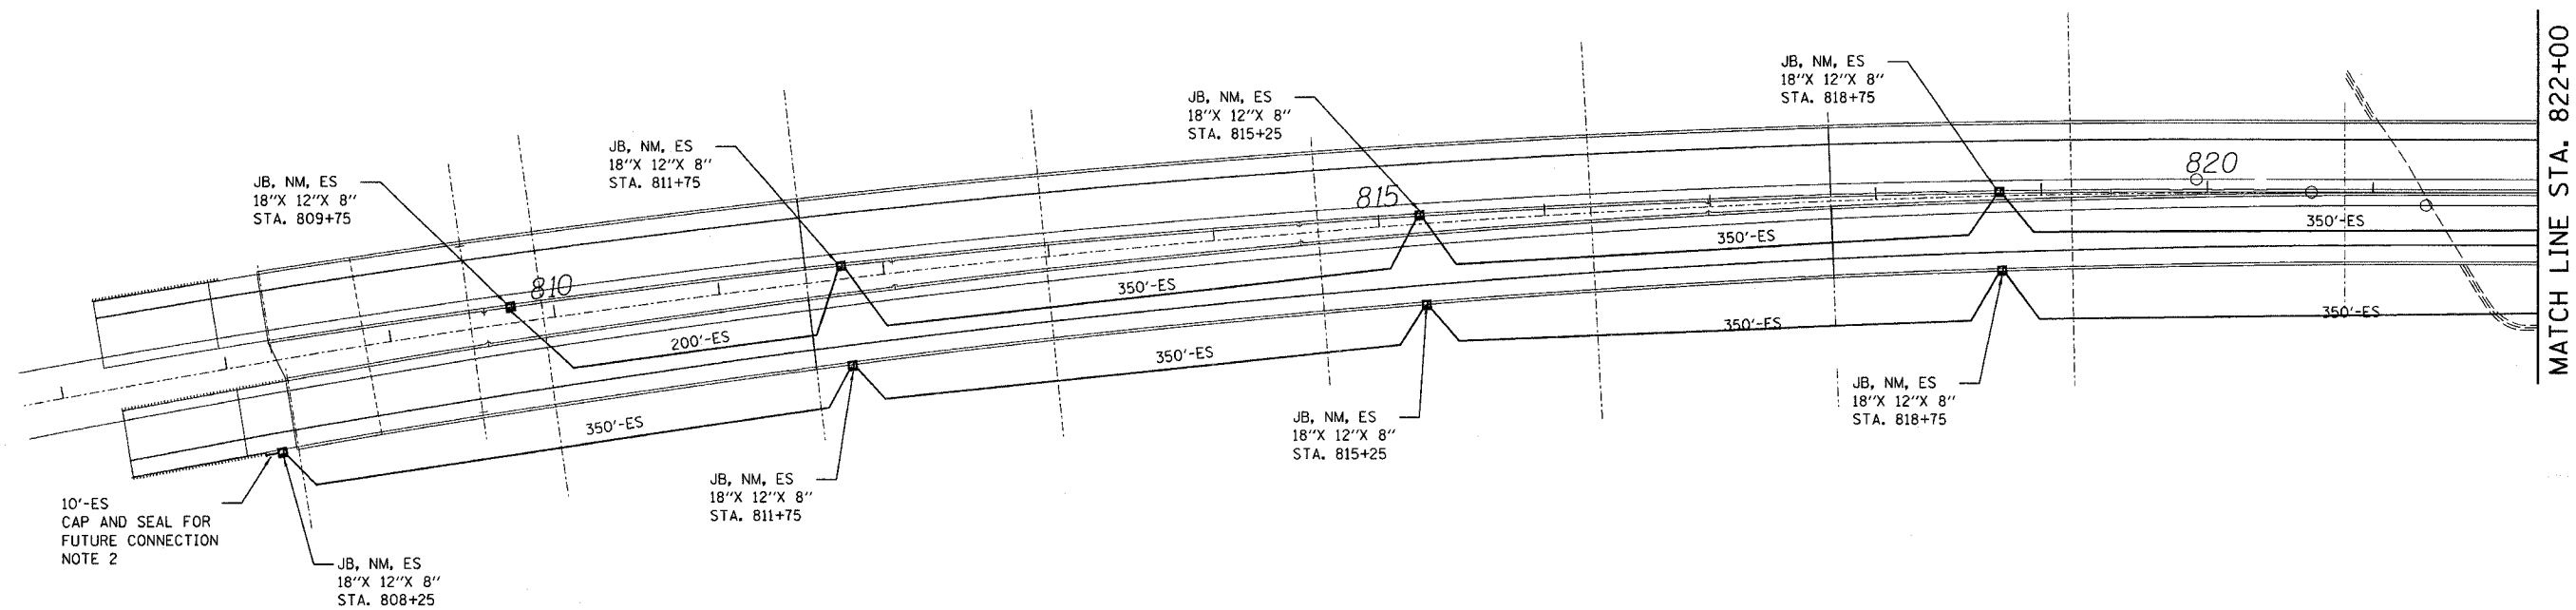

NOTES:

1. FOR GENERAL AND CONSTRUCTION NOTES, LEGEND AND ABBREVIATIONS, SEE LIGHTING SHEET 1 OF 22.
2. FOR WINGWALL EXIT DETAIL, SEE LIGHTING SEE LIGHTING SHEET 22 OF 22.
3. JUNCTION BOX AT STA. 809+75 TO FEED CAMERA MOUNTED TO LIGHT POLE AT STA. 809+58. FOR ADDITIONAL INFORMATION AND WORK, SEE VIDEO CAMERA DETAIL SHEET.

ITS SHEET 1 OF 5

REVISIONS	
NAME	DATE

ILLINOIS DEPARTMENT OF TRANSPORTATION
 ABRAHAM LINCOLN MEMORIAL BRIDGE
 OVER THE ILLINOIS RIVER
 F.A.I. ROUTE 39
 PROPOSED ITS PLAN
 FROM START OF PROJECT TO STA. 822+00

SCALE: 1"= 100'
 DATE

DRAWN BY DJK
 CHECKED BY GHT