


|                     |         |                           |              |           |
|---------------------|---------|---------------------------|--------------|-----------|
| F.A. RTE.           | SECTION | COUNTY                    | TOTAL SHEETS | SHEET NO. |
| 39                  | 50-4B   | LASALLE                   |              | 361       |
| STA.                |         | TO STA.                   |              |           |
| FED. ROAD DIST. NO. |         | ILLINOIS FED. AID PROJECT |              |           |

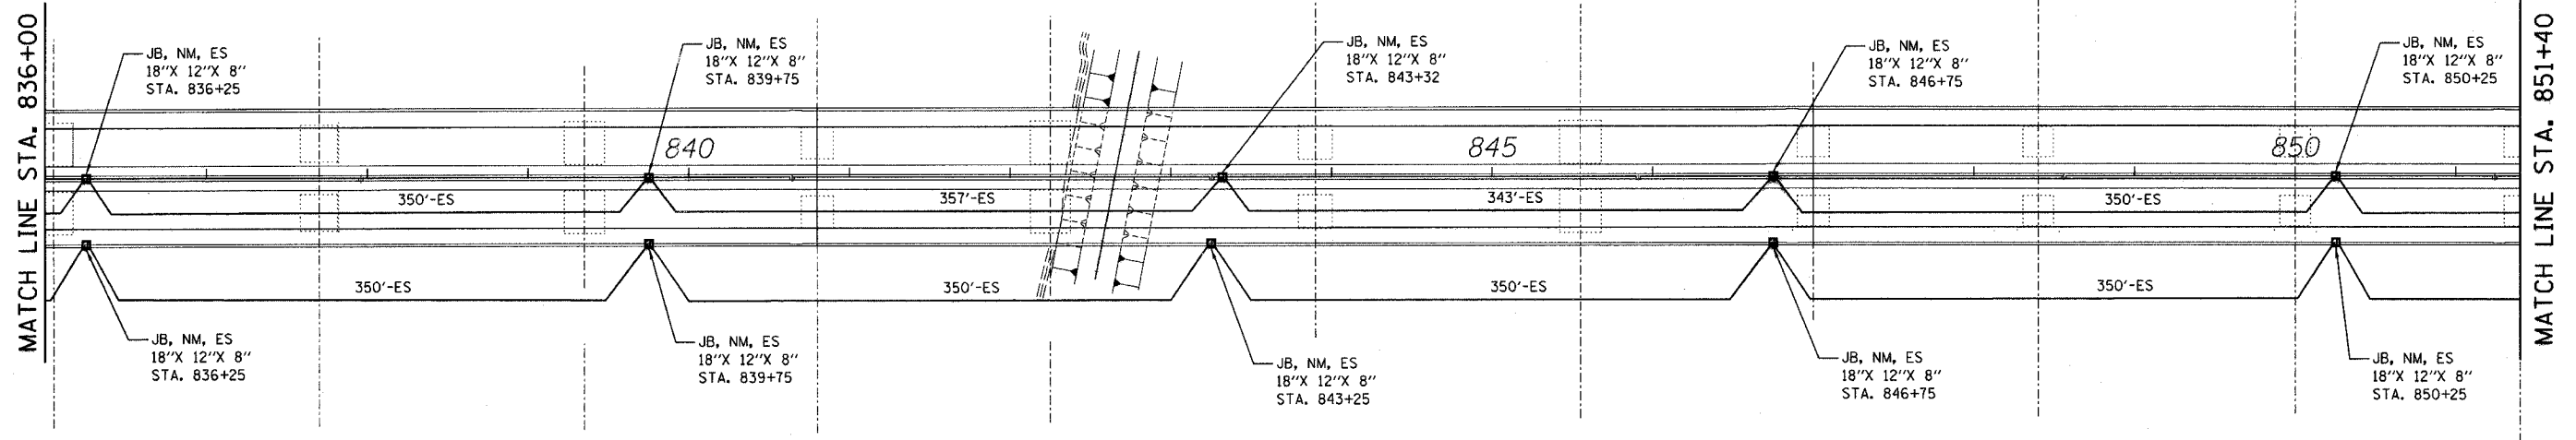

**NOTES:**

1. FOR GENERAL AND CONSTRUCTION NOTES, LEGEND AND ABBREVIATIONS, SEE LIGHTING SHEET 1 OF 22.
2. FOR WINGWALL EXIT DETAIL, SEE LIGHTING SEE LIGHTING SHEET 22 OF 22.

ITS SHEET 3 OF 5

| REVISIONS |      |
|-----------|------|
| NAME      | DATE |
|           |      |
|           |      |
ILLINOIS DEPARTMENT OF TRANSPORTATION  
 ABRAHAM LINCOLN MEMORIAL BRIDGE  
 OVER THE ILLINOIS RIVER  
 F.A.I. ROUTE 39  
 PROPOSED ITS PLAN  
 STA. 836+00 TO STA. 853+00

SCALE: 1" = 50'  
 DATE

DRAWN BY DJK  
 CHECKED BY GHT

PLOT DATE = 8/30/2006  
 FILE NAME = x:\3800s\3855\electr\lca\lighting\plans\385615Plan03.dgn  
 PLOT SCALE = 3/32001 PM  
 TIME