

F.A.S. RTE.	SECTION	COUNTY	TOTAL SHEETS	SHEET NO.
1279	(P-10)BR	LASALLE	34	28
STA. 150+25		TO STA. 150+50		
FED. ROAD DIST. NO.		ILLINOIS FED. AID PROJECT		

DATE _____

BY _____

SURVEYED _____

PLOTTED _____

DATE _____

AREAS _____

AREAS CHECKED _____


FINAL _____

STENCY _____

NOTE BOOK _____

NO. _____

NO. _____

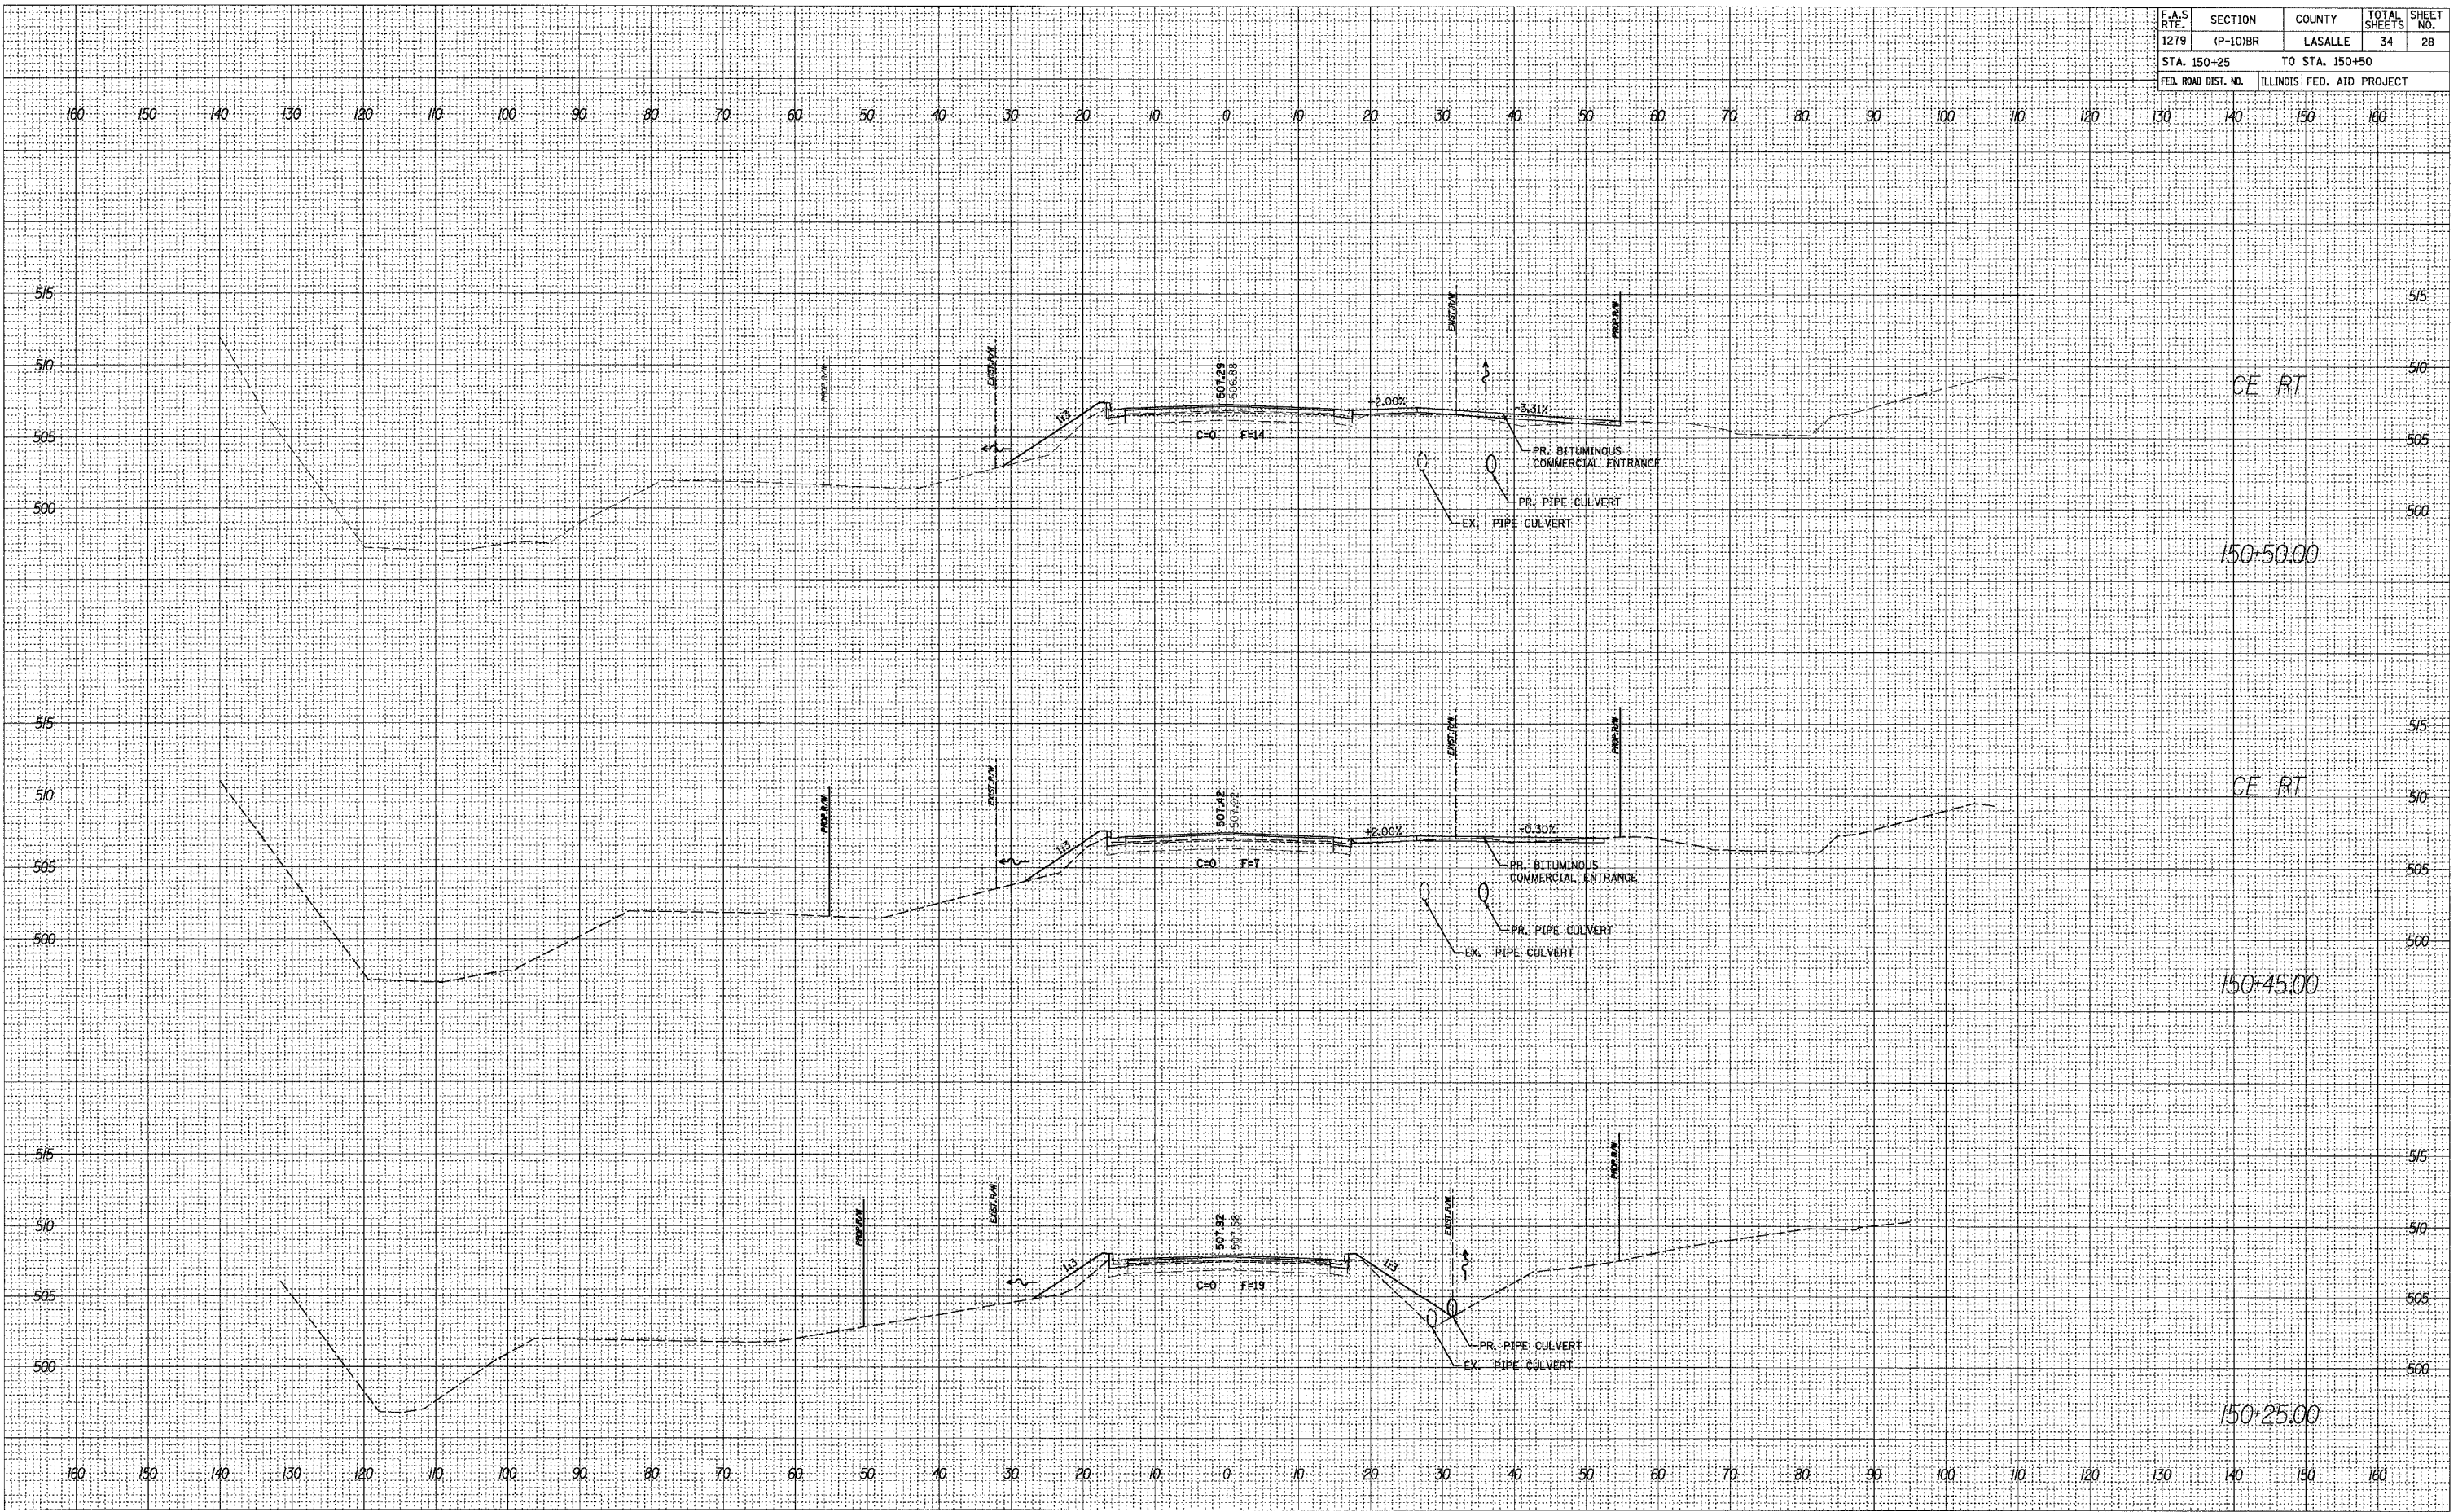

CE RT

150+50.00

CE RT

150+45.00

150+25.00