

F.A.S. RTE.	SECTION	COUNTY	TOTAL SHEETS	SHEET NO.
1279	(P-10)BR	LASALLE	34	34
STA. 153+50		TO STA. 154+00		
FED. ROAD DIST. NO.		ILLINOIS	FED. AID PROJECT	

FINAL SURVEY
NOTE BOOK NO. _____

DATE _____

BY _____


SURVEYED _____
PLOTTED _____
DATE _____
AREAS CHECKED _____

ORIGINAL SURVEY
NOTE BOOK NO. _____

DATE _____

BY _____

SURVEYED _____
PLOTTED _____
DATE _____
AREAS CHECKED _____

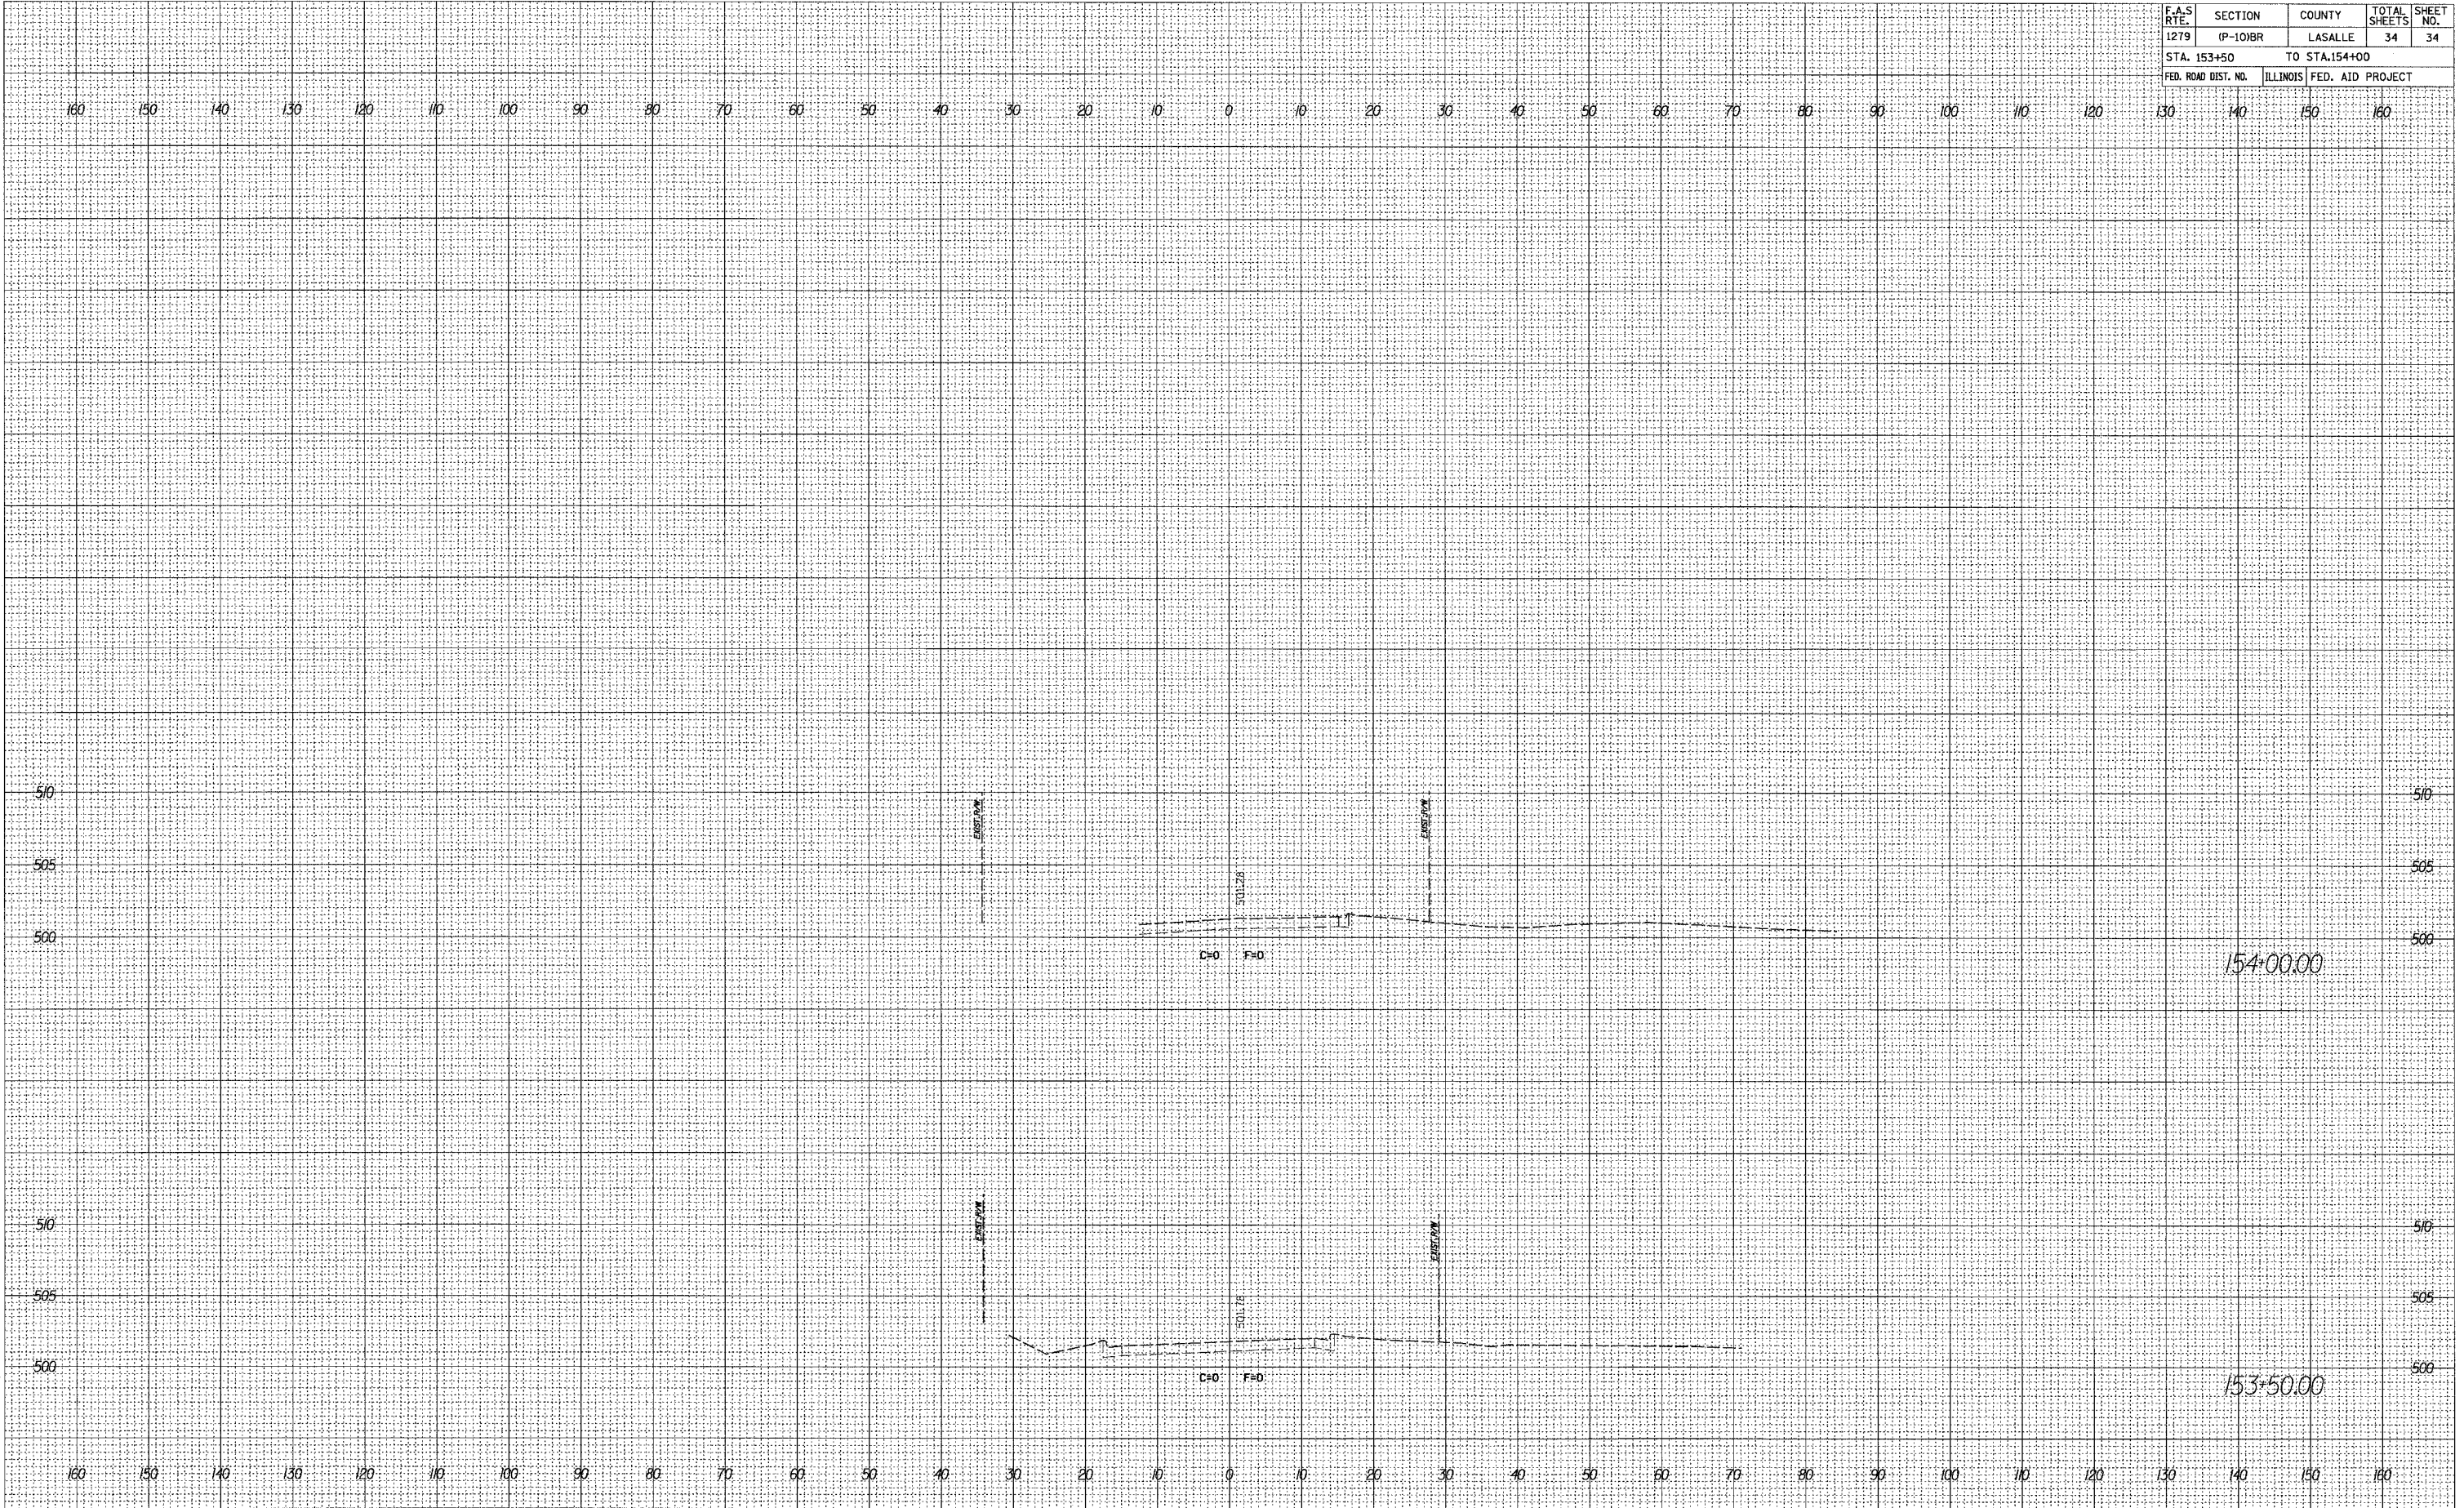

154+00.00

153+50.00