


320 300 280 260 240 220 200 180 160 140 120 100 80 60 40 20 0 20 40 60 80 100 120 140 160 180 200 220 240

F.A.P. RTE.	SECTION	COUNTY	TOTAL SHEETS	SHEET NO.
315	(34-6.55-1)	HANCOCK/McDONOUGH	433	326
STA. 8+00.00	TO STA. 8+00.00			
FED. ROAD DIST. NO.	ILLINOIS FED. AID PROJECT		STATE CONTRACT NO. 68206	
260	280	300	320	

DATE	BY
DATE	BY
DATE	BY
DATE	BY
DATE	BY

DATE	BY
DATE	BY
DATE	BY
DATE	BY
DATE	BY

Plot Date: 8/20/2006
 Plot Time: 12:50:28 PM
 Plotter: edwinhu
 Printer: edwinhu
 File Name: I:\0333\constr\constr.dwg

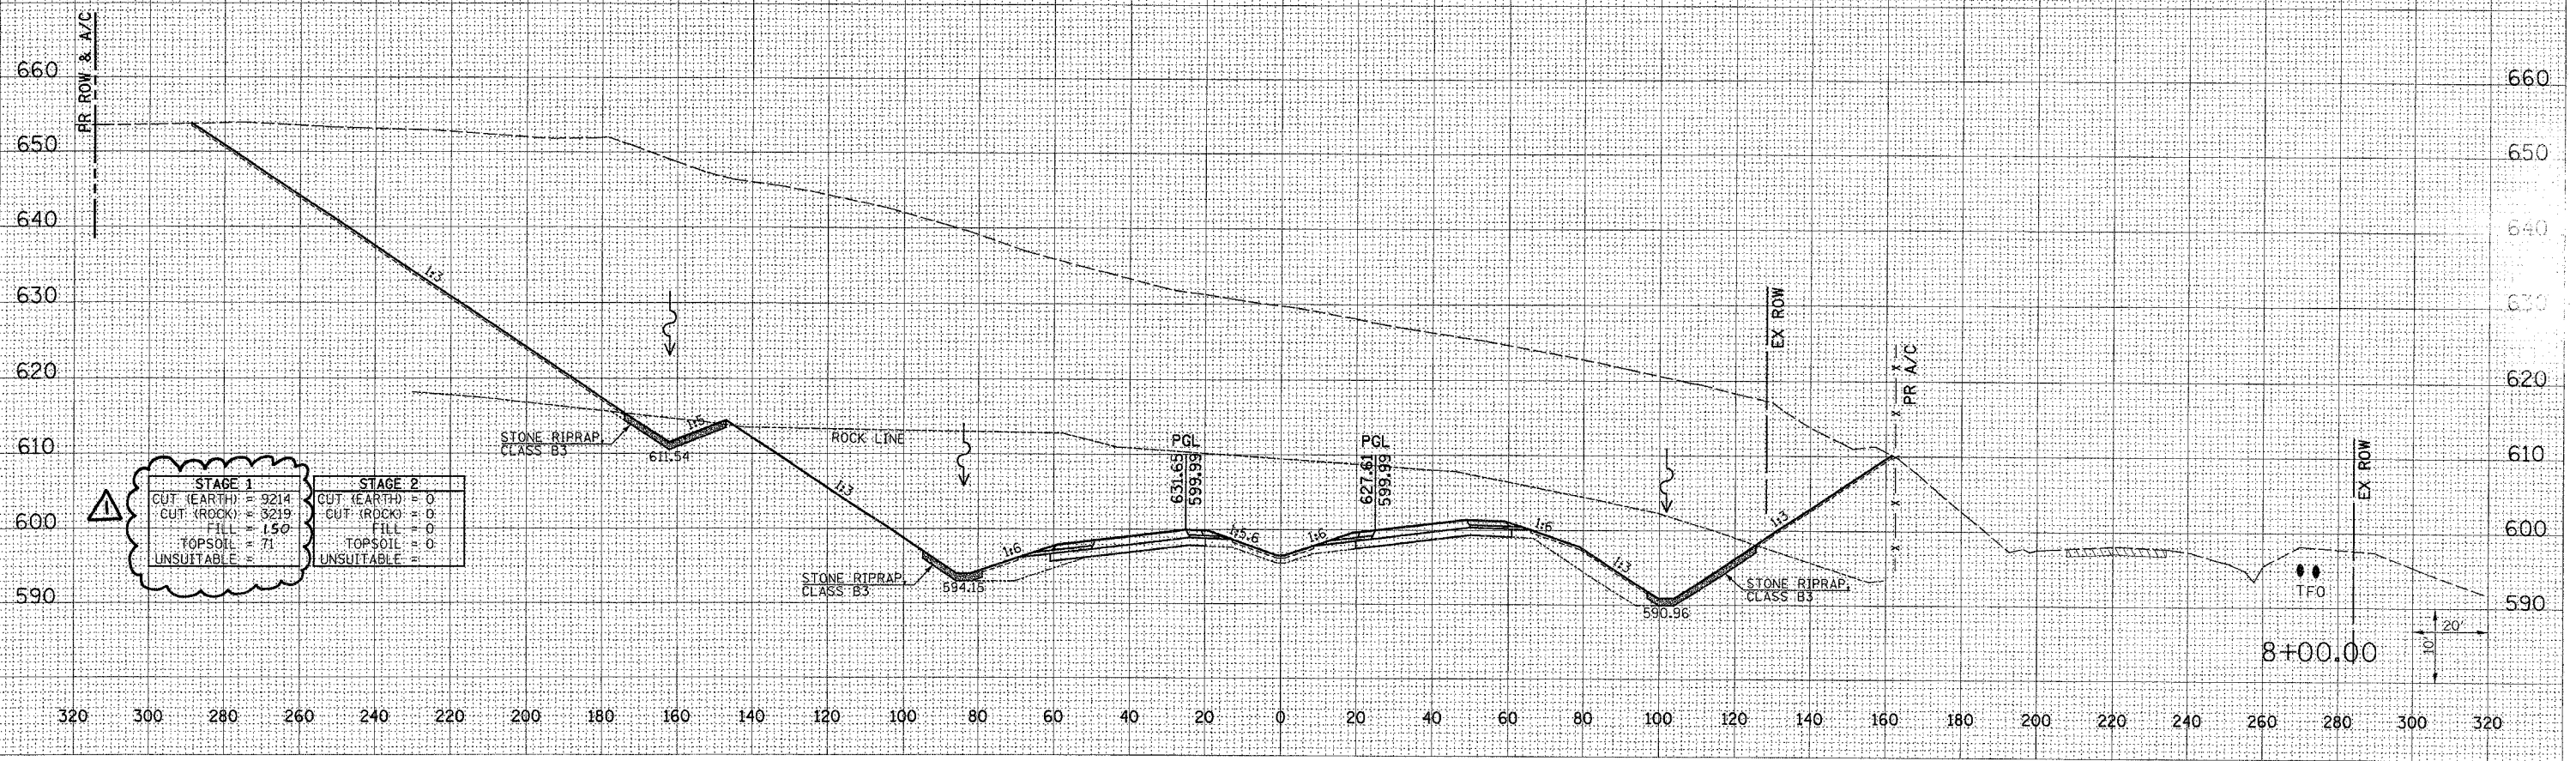

STAGE 1		STAGE 2	
CUT (EARTH)	= 9214	CUT (EARTH)	= 0
CUT (ROCK)	= 3219	CUT (ROCK)	= 0
FILL	= 150	FILL	= 0
TOPSOIL	= 71	TOPSOIL	= 0
UNSUITABLE	= 0	UNSUITABLE	= 0

REVISD 11/106