


F.A.P. RTE.	SECTION	COUNTY	TOTAL SHEETS	SHEET NO.
315	(34-6,55-1)	HANCOCK/McDONOUGH	433	328
STA. 10+00.00		TO STA. 10+00.00		
FED. ROAD DIST. NO.	ILLINOIS FED. AID PROJECT		STATE CONTRACT NO. 68206	
260	280	300	320	

DATE	
BY	
REVISIONS	
NO.	
DESCRIPTION	
DATE	
BY	
REVISIONS	
NO.	
DESCRIPTION	
DATE	
BY	
REVISIONS	
NO.	
DESCRIPTION	

DATE	
BY	
REVISIONS	
NO.	
DESCRIPTION	
DATE	
BY	
REVISIONS	
NO.	
DESCRIPTION	
DATE	
BY	
REVISIONS	
NO.	
DESCRIPTION	

Plot Date: 8/20/2006
 Plot Time: 8:50:27 PM
 Plotted By: schanub
 File Name: A:\315\315\Construction\plans\315_xanub\hwdp

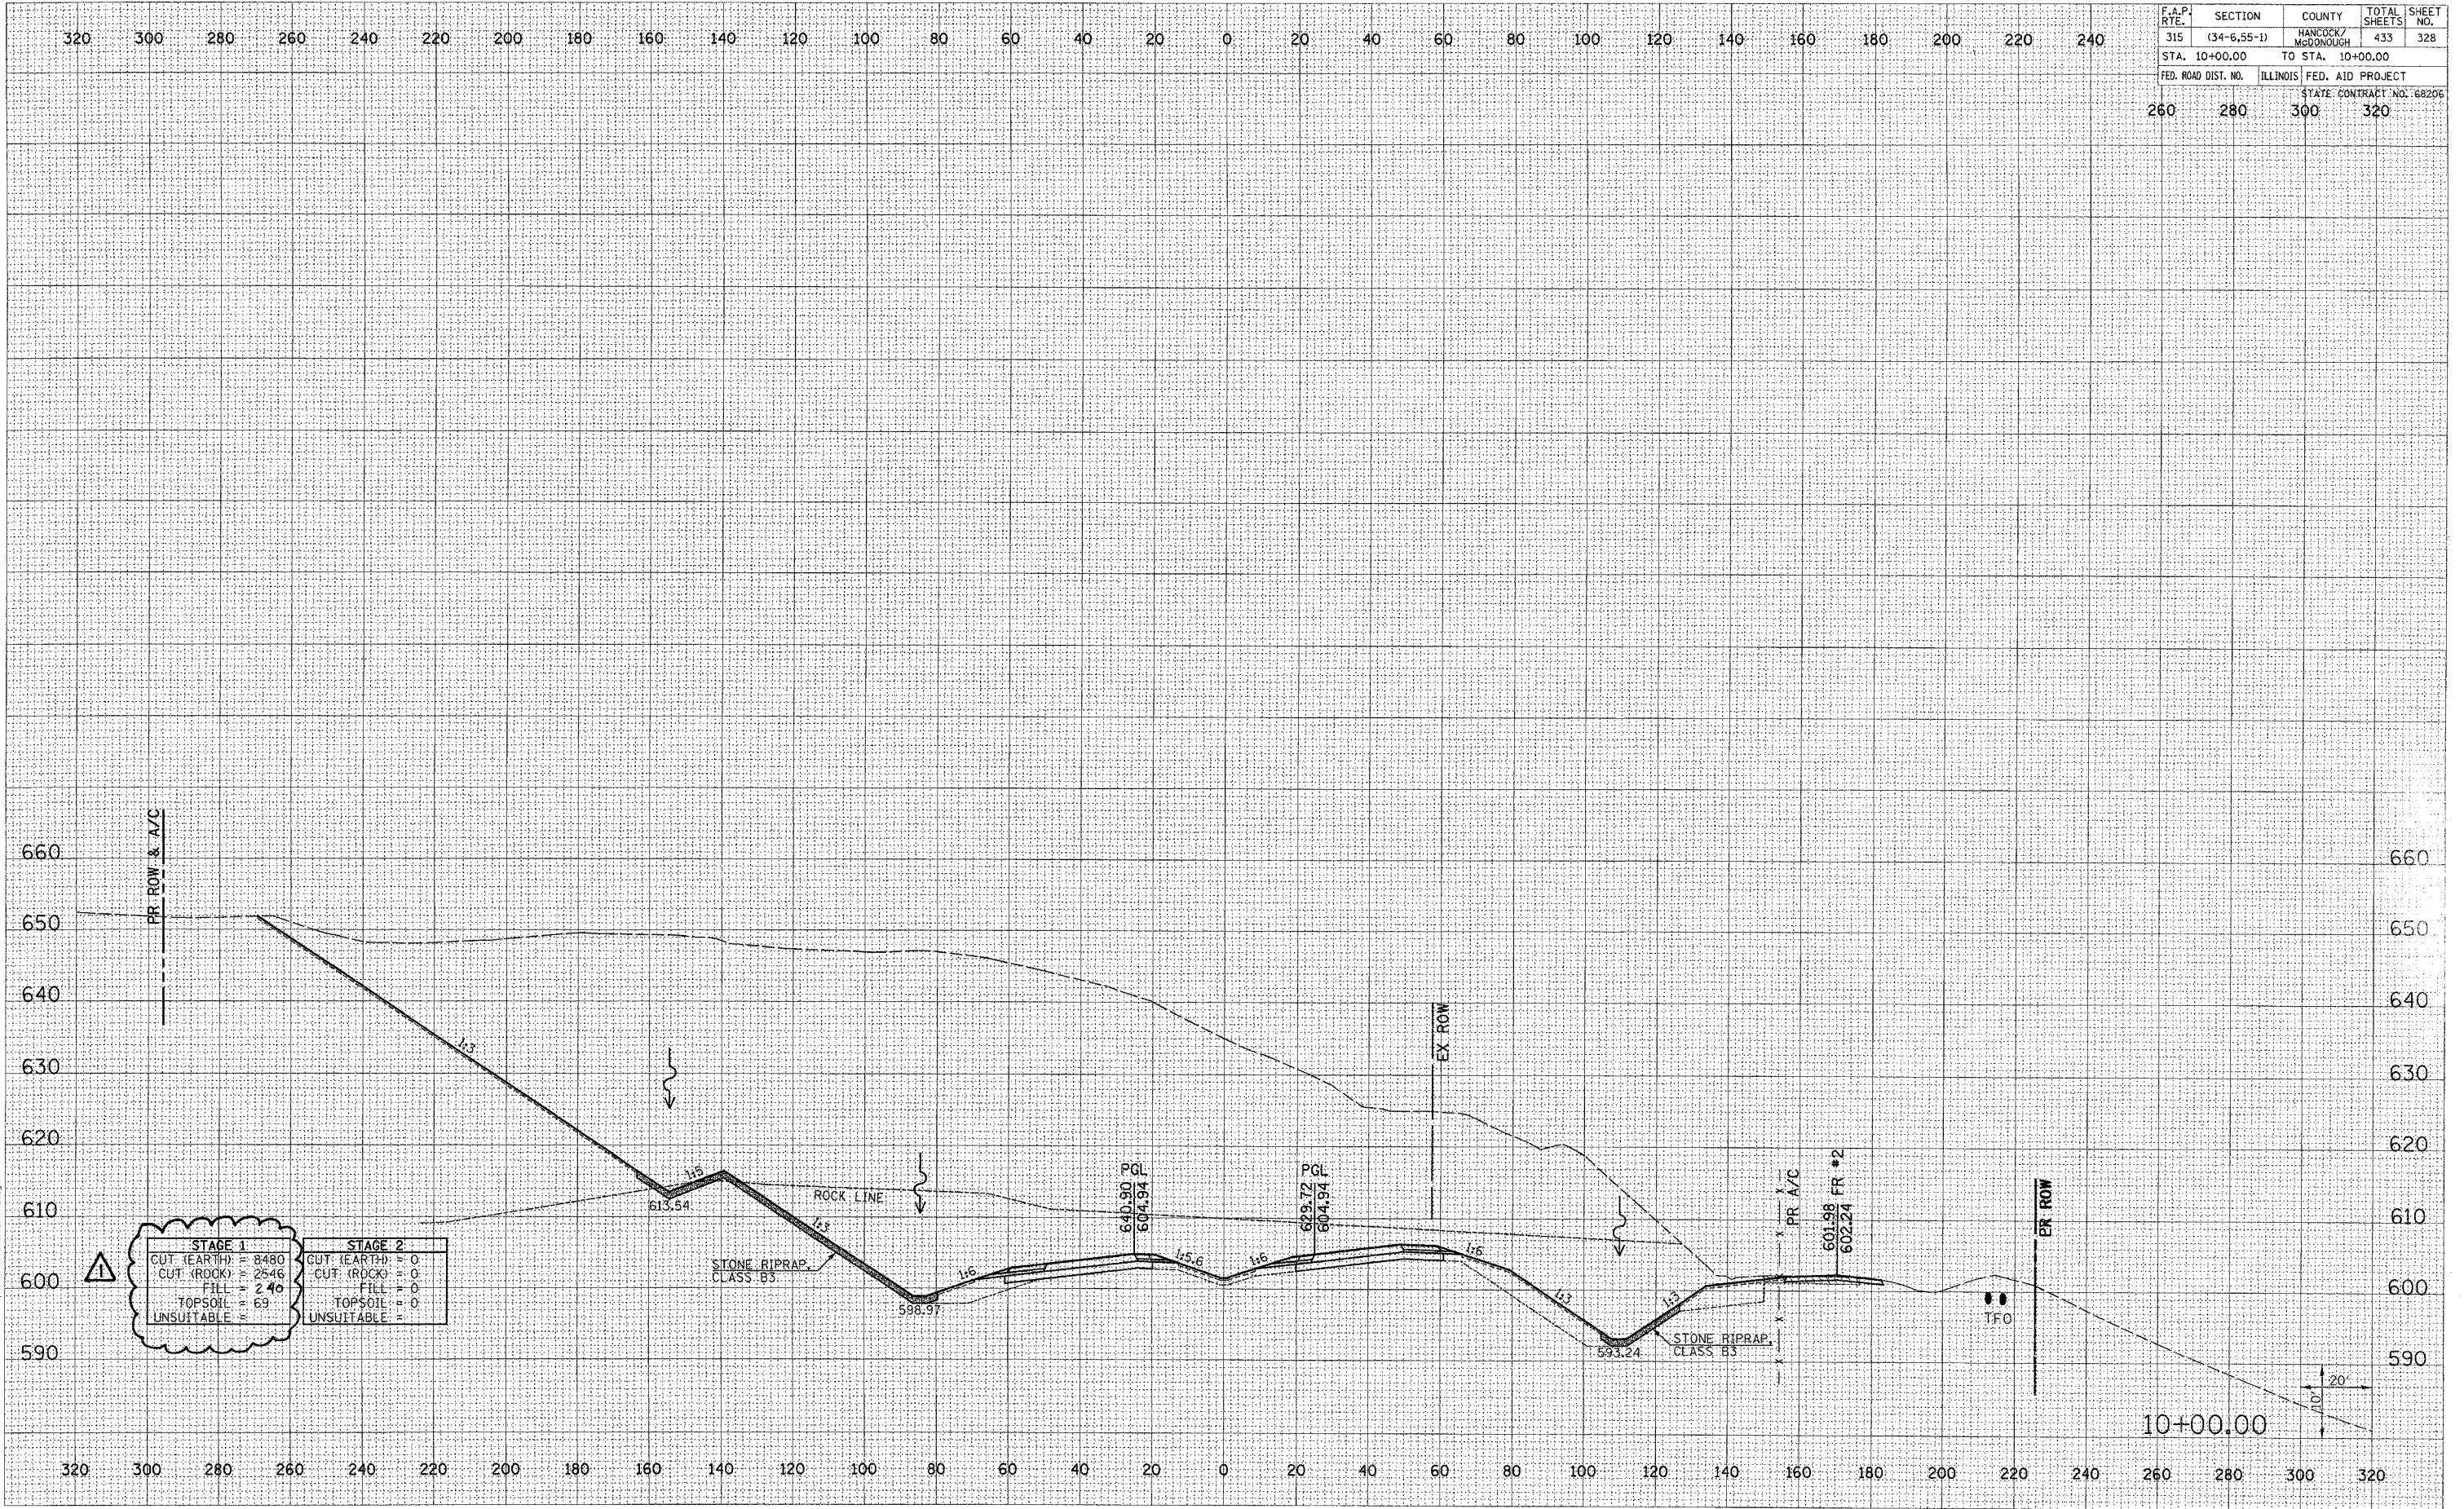

STAGE 1		STAGE 2	
CUT (EARTH)	8480	CUT (EARTH)	0
CUT (ROCK)	2546	CUT (ROCK)	0
FILL	240	FILL	0
TOPSOIL	69	TOPSOIL	0
UNSUITABLE	0	UNSUITABLE	0

△ REVISED 11/1/06

FAP ROUTE 315 (IL 336) CROSS SECTIONS STA 10+00.00 TO 10+00.00