


F.A.P. RTE.	SECTION	COUNTY	TOTAL SHEETS	SHEET NO.
315	(34-6,55-1)	HANCOCK/MCDONOUGH	433	329
STA. 11+00.00	TO STA. 11+00.00			
FED. ROAD DIST. NO.	ILLINOIS	FED. AID PROJECT		
260	280	300	320	
STATE CONTRACT NO. 68206				

FINAL SURVEY	DATE
SURVEYED	
TEMPLATE	
NOTE BOOK	
AREAS CHECKED	
NO.	

ORIGINAL SURVEY	DATE
SURVEYED	
TEMPLATE	
NOTE BOOK	
AREAS CHECKED	
NO.	

Plot Date: 7/8/2006
 Plot Time: 3:36:22 PM
 Plotted By: dschmidt
 Pen Table: 180/170
 Filename: R:\3107\3107\Construction\11+00.00\11+00.00.dwg

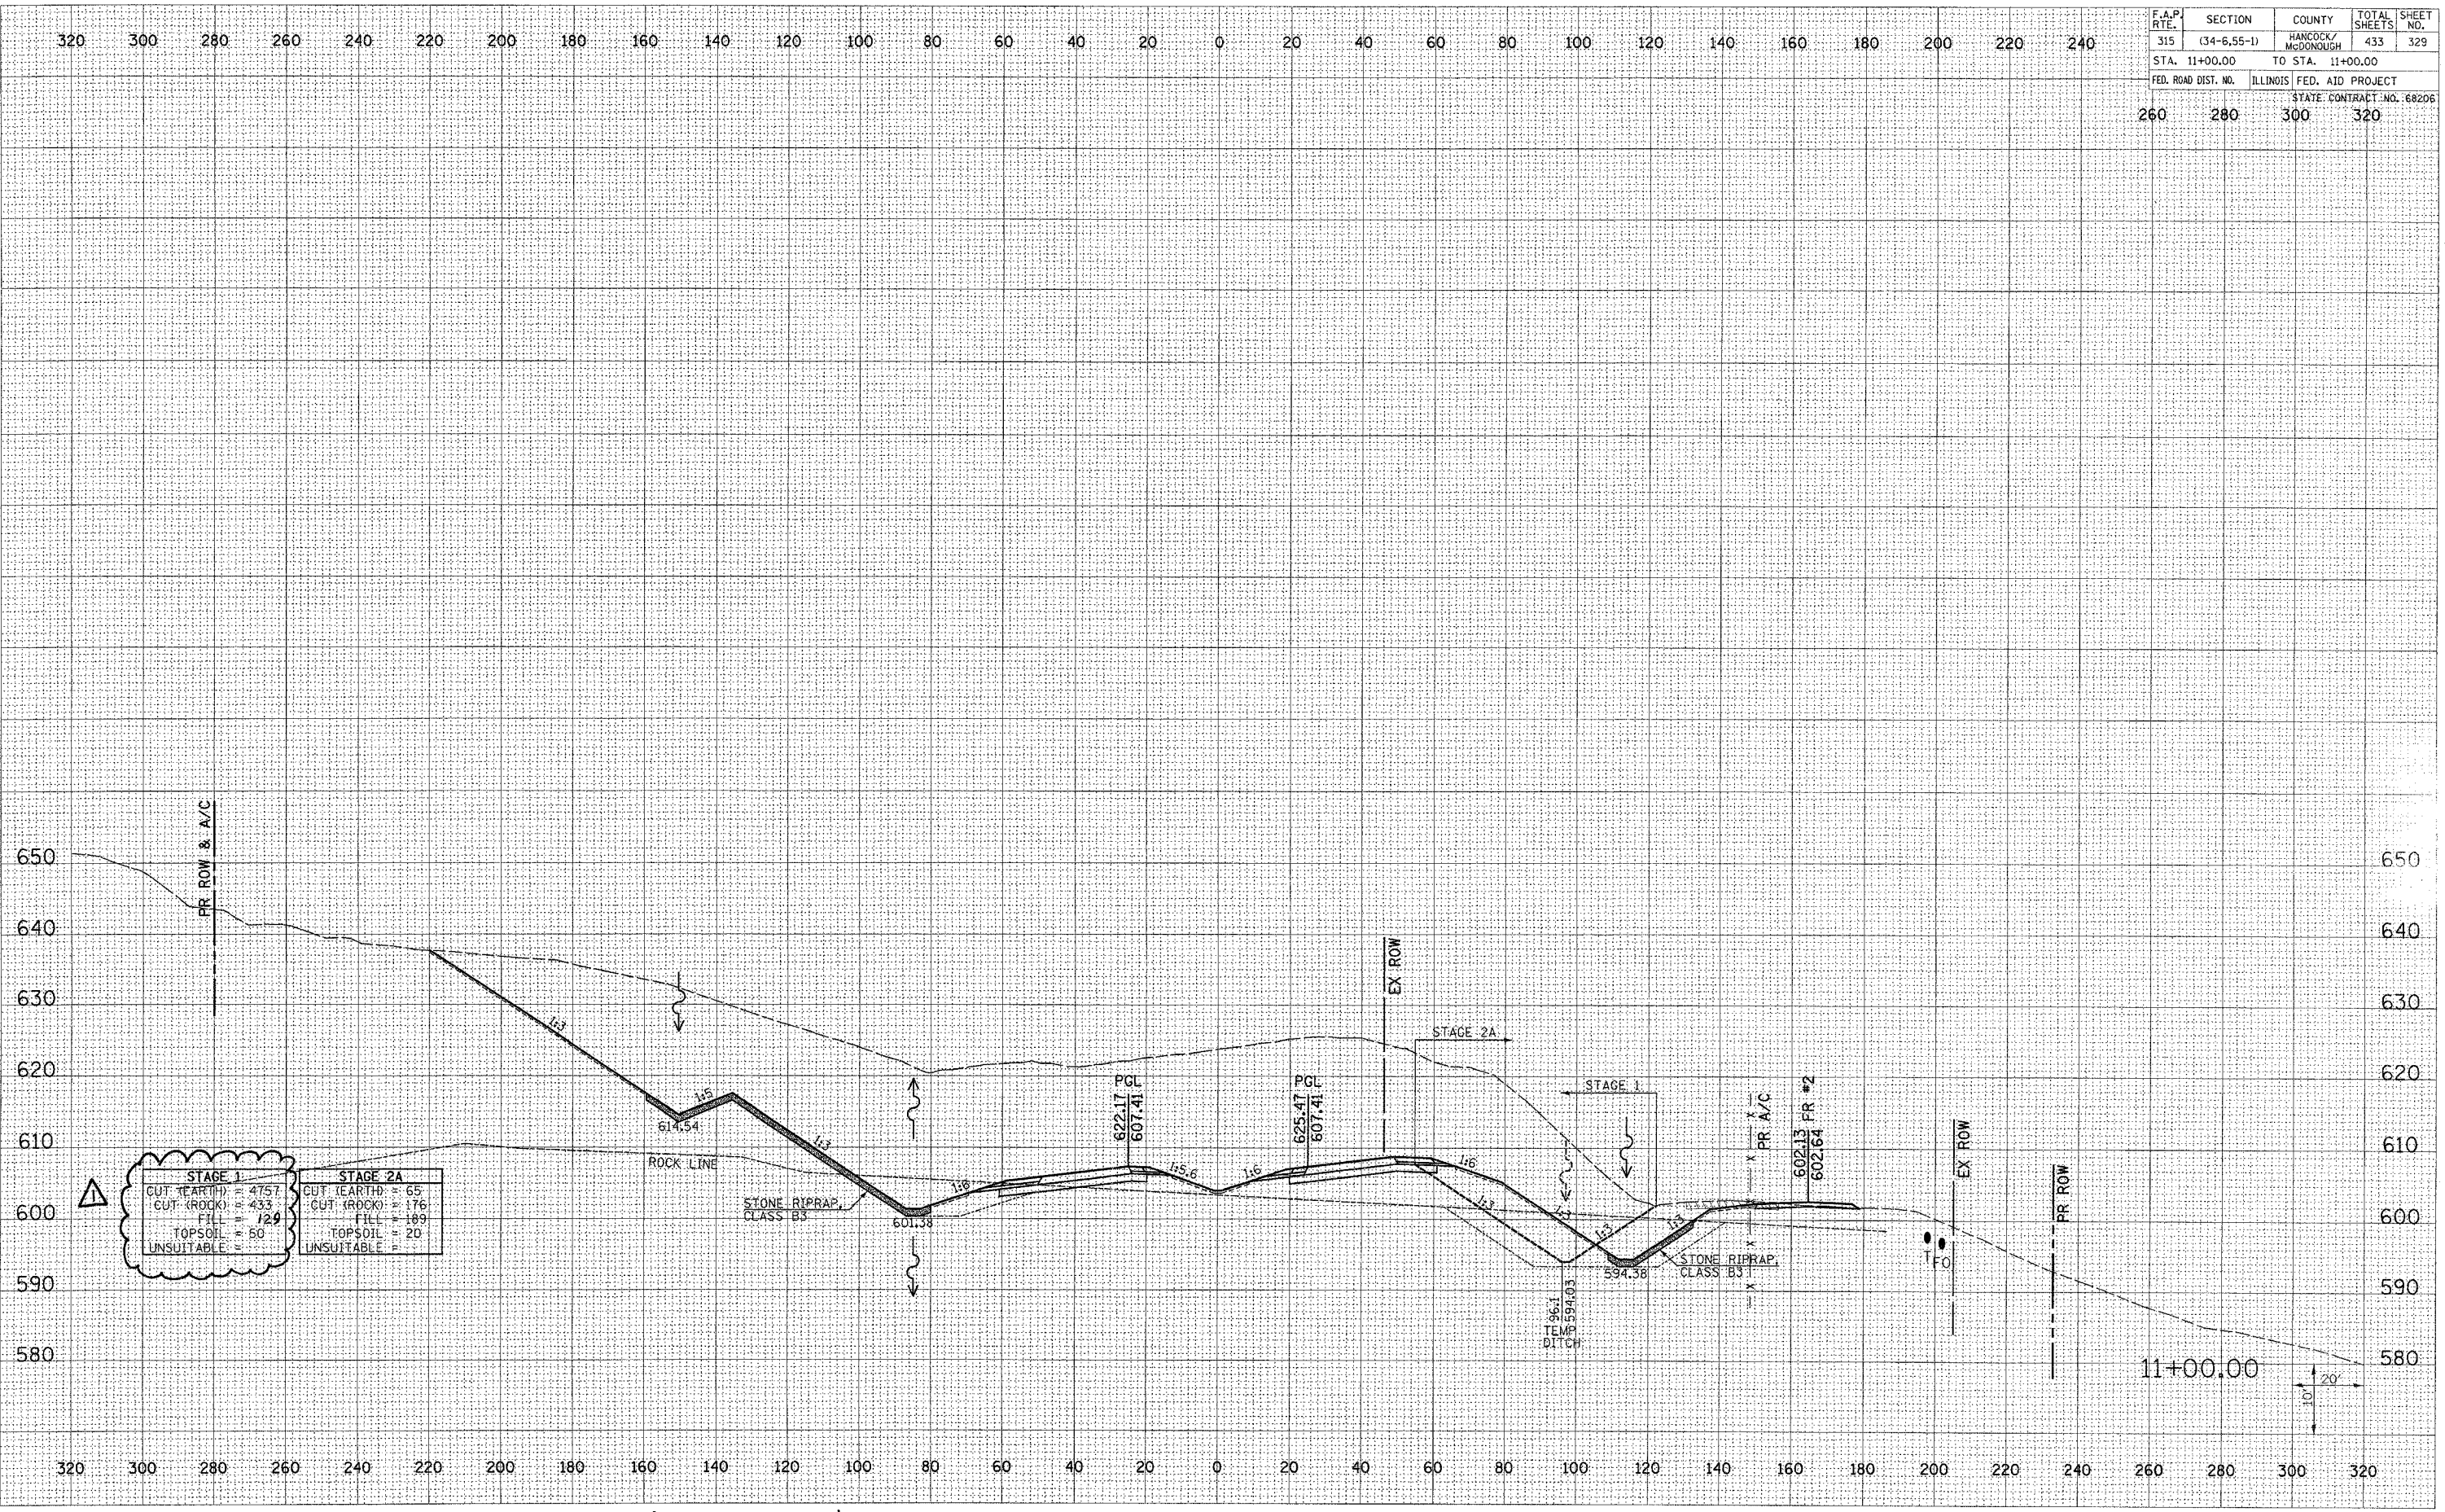

△ REVISED 11/1/06