
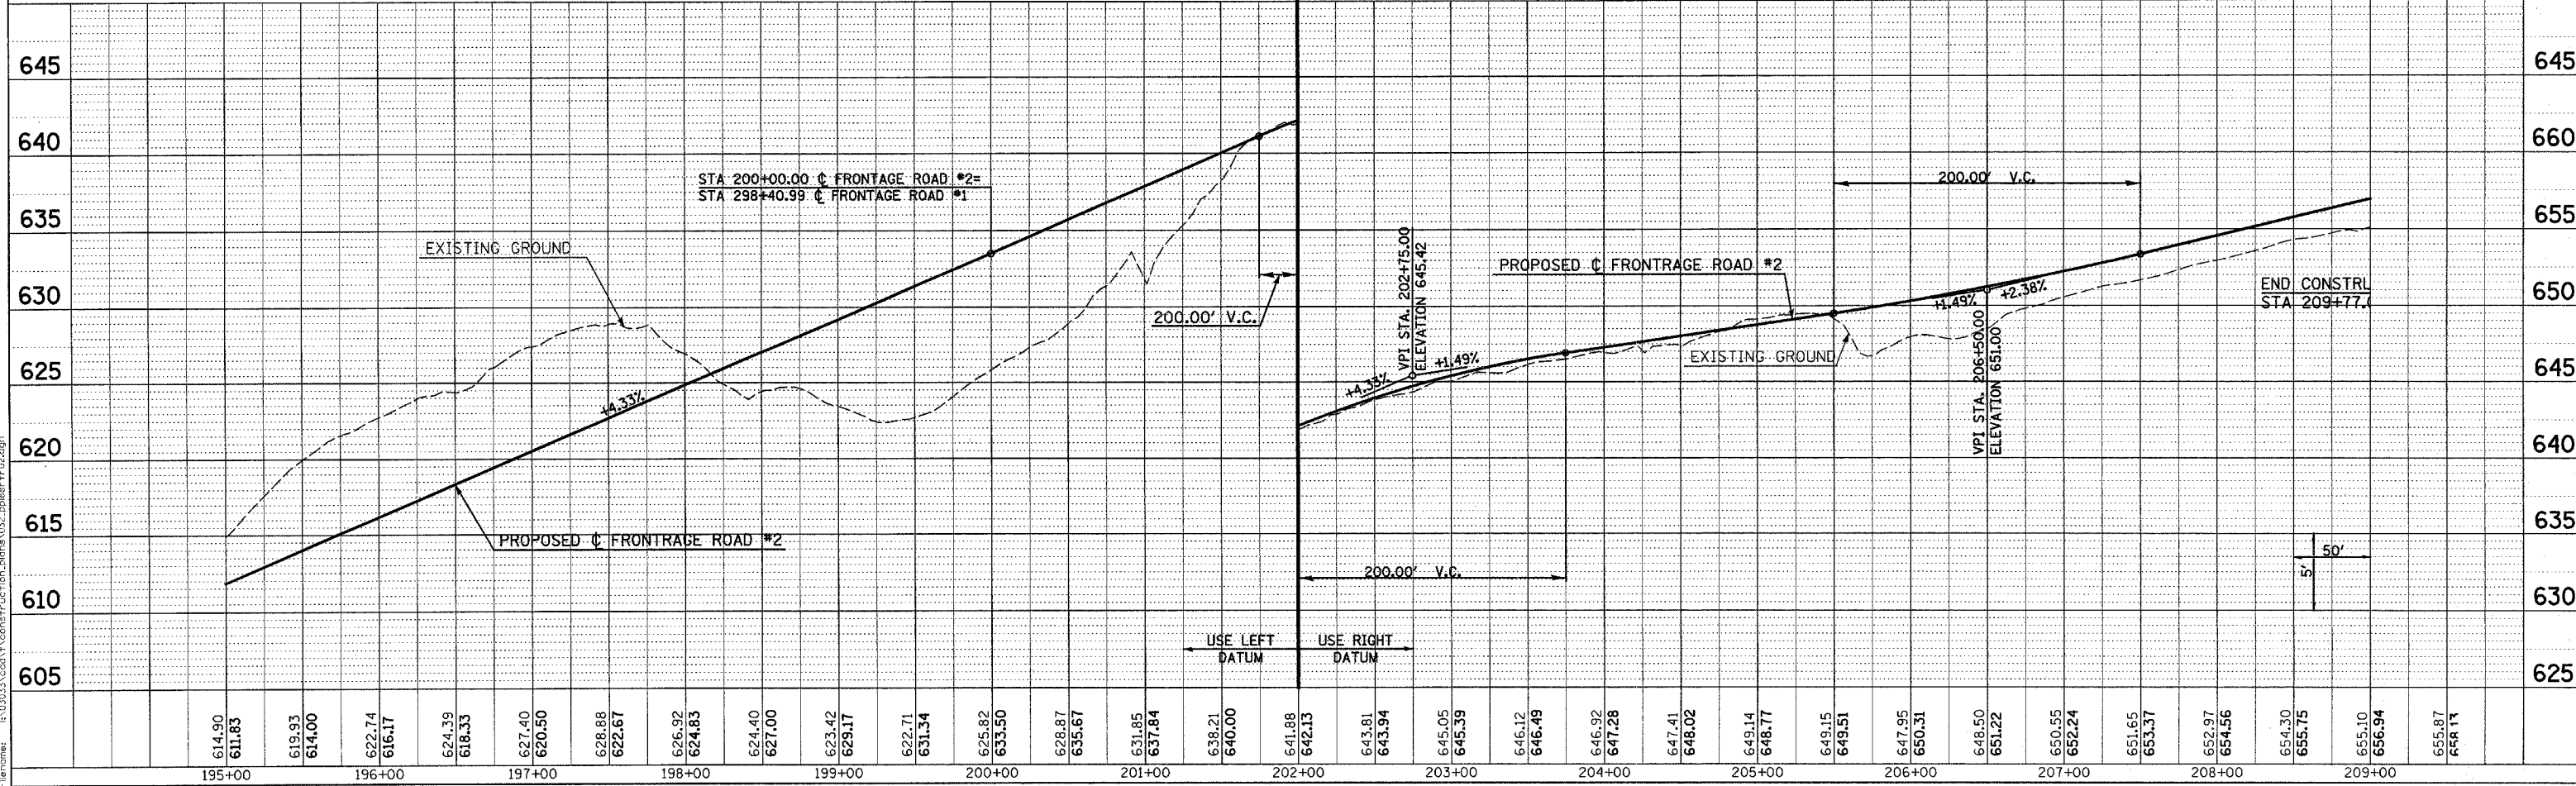
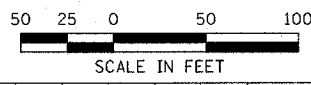
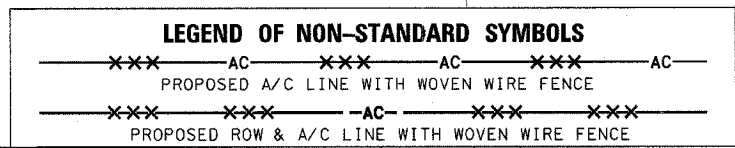


DATE: \_\_\_\_\_  
 BY: \_\_\_\_\_  
 SURVEYED: \_\_\_\_\_  
 PLOTTED: \_\_\_\_\_  
 CHECKED: \_\_\_\_\_  
 NOTE BOOK NO.: \_\_\_\_\_  
 DATE FILED: \_\_\_\_\_

DATE: \_\_\_\_\_  
 BY: \_\_\_\_\_  
 SURVEYED: \_\_\_\_\_  
 PLOTTED: \_\_\_\_\_  
 CHECKED: \_\_\_\_\_  
 NOTE BOOK NO.: \_\_\_\_\_  
 DATE FILED: \_\_\_\_\_

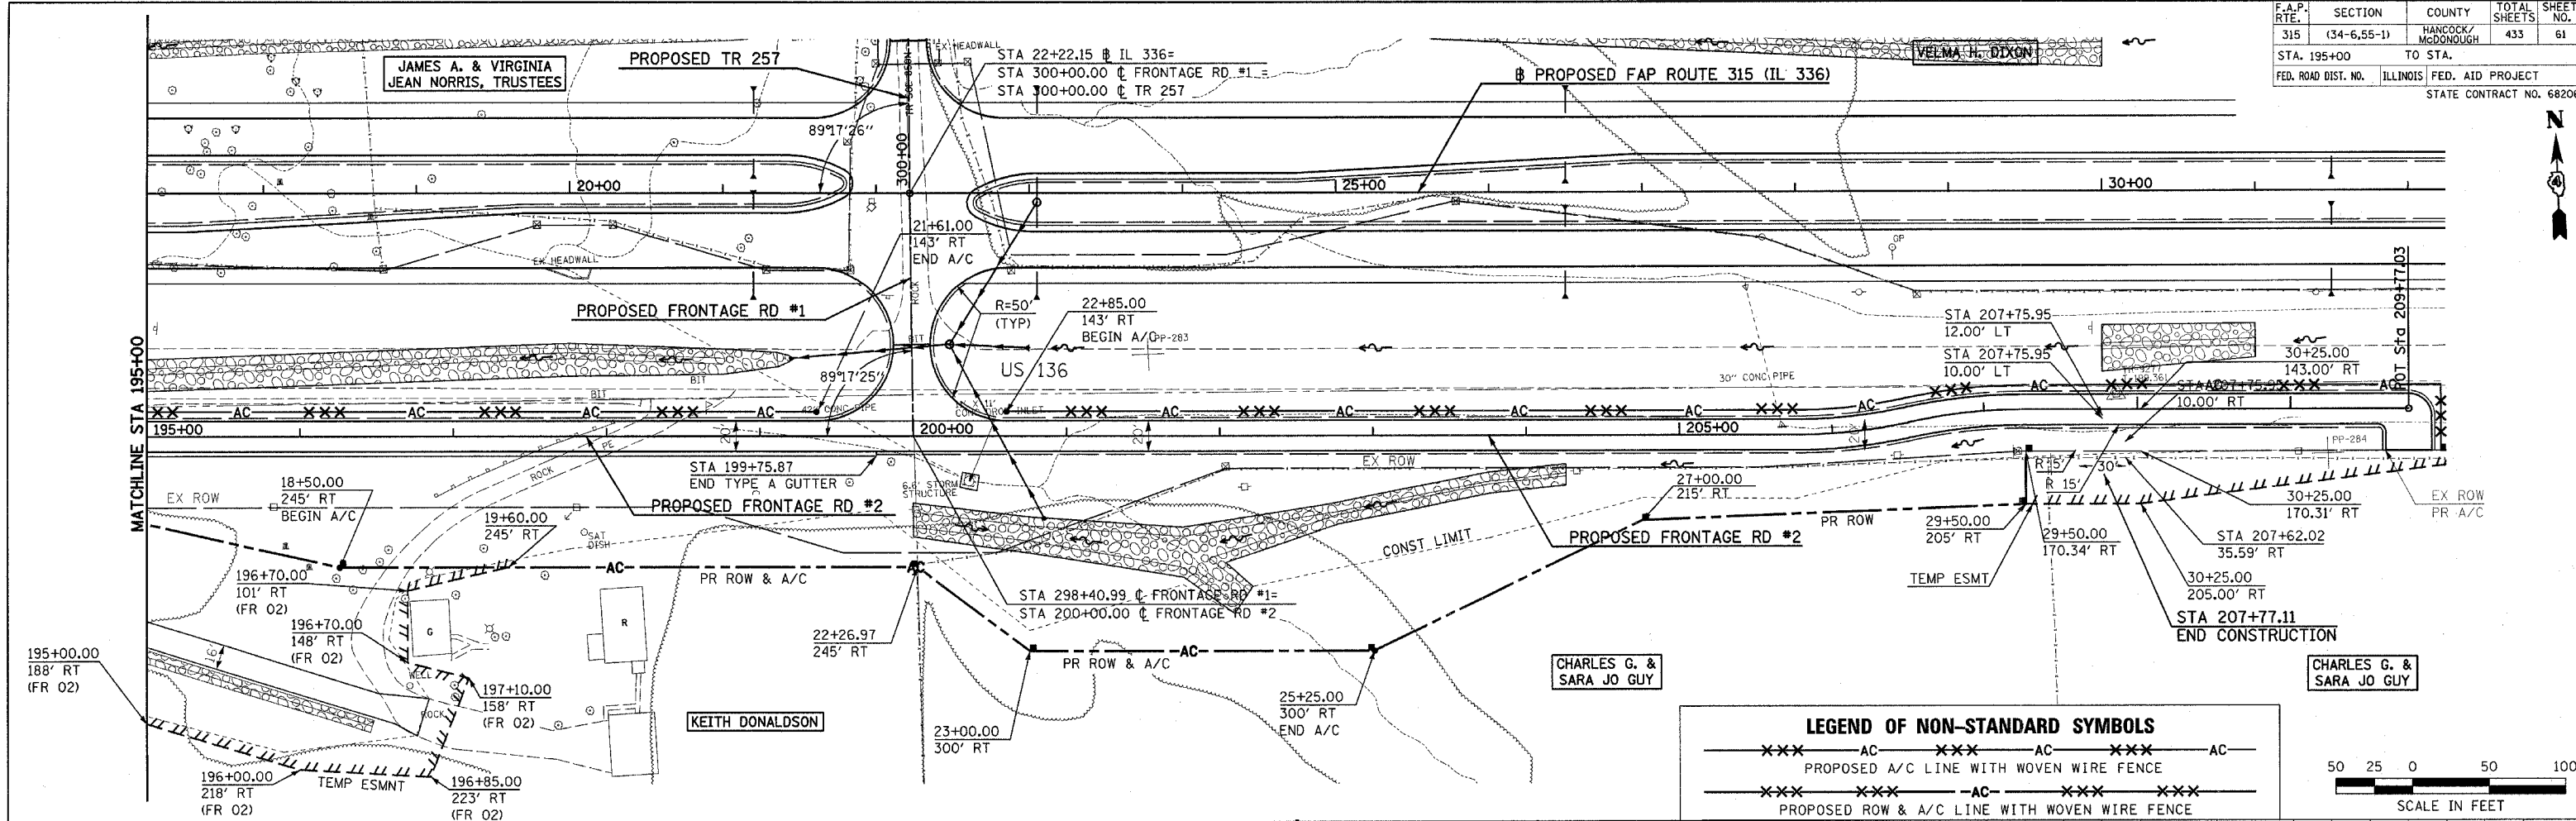

Plot Date: 7/18/2006  
 Plot Time: 3:25:17 PM  
 Plotted By: bccm1d  
 File Name: I:\030333\cadd\construction\plans\032\_pp8rfr02.dgn