


DATE: _____
 BY: _____
 SURVEYED: _____
 ALIGNED: _____
 CHECKED: _____
 NO. _____

DATE: _____
 BY: _____
 SURVEYED: _____
 GRADES CHECKED: _____
 CHECKED: _____
 NO. _____

Plot Date: 7/18/2006
 Plot Time: 3:25:32 PM
 Plotted By: bscm/gt
 Pen Table: hdt.tbl
 Filename: R:\03033\cvt\1\work\truss\lon_plans\039_pp25r1-d2.dwg

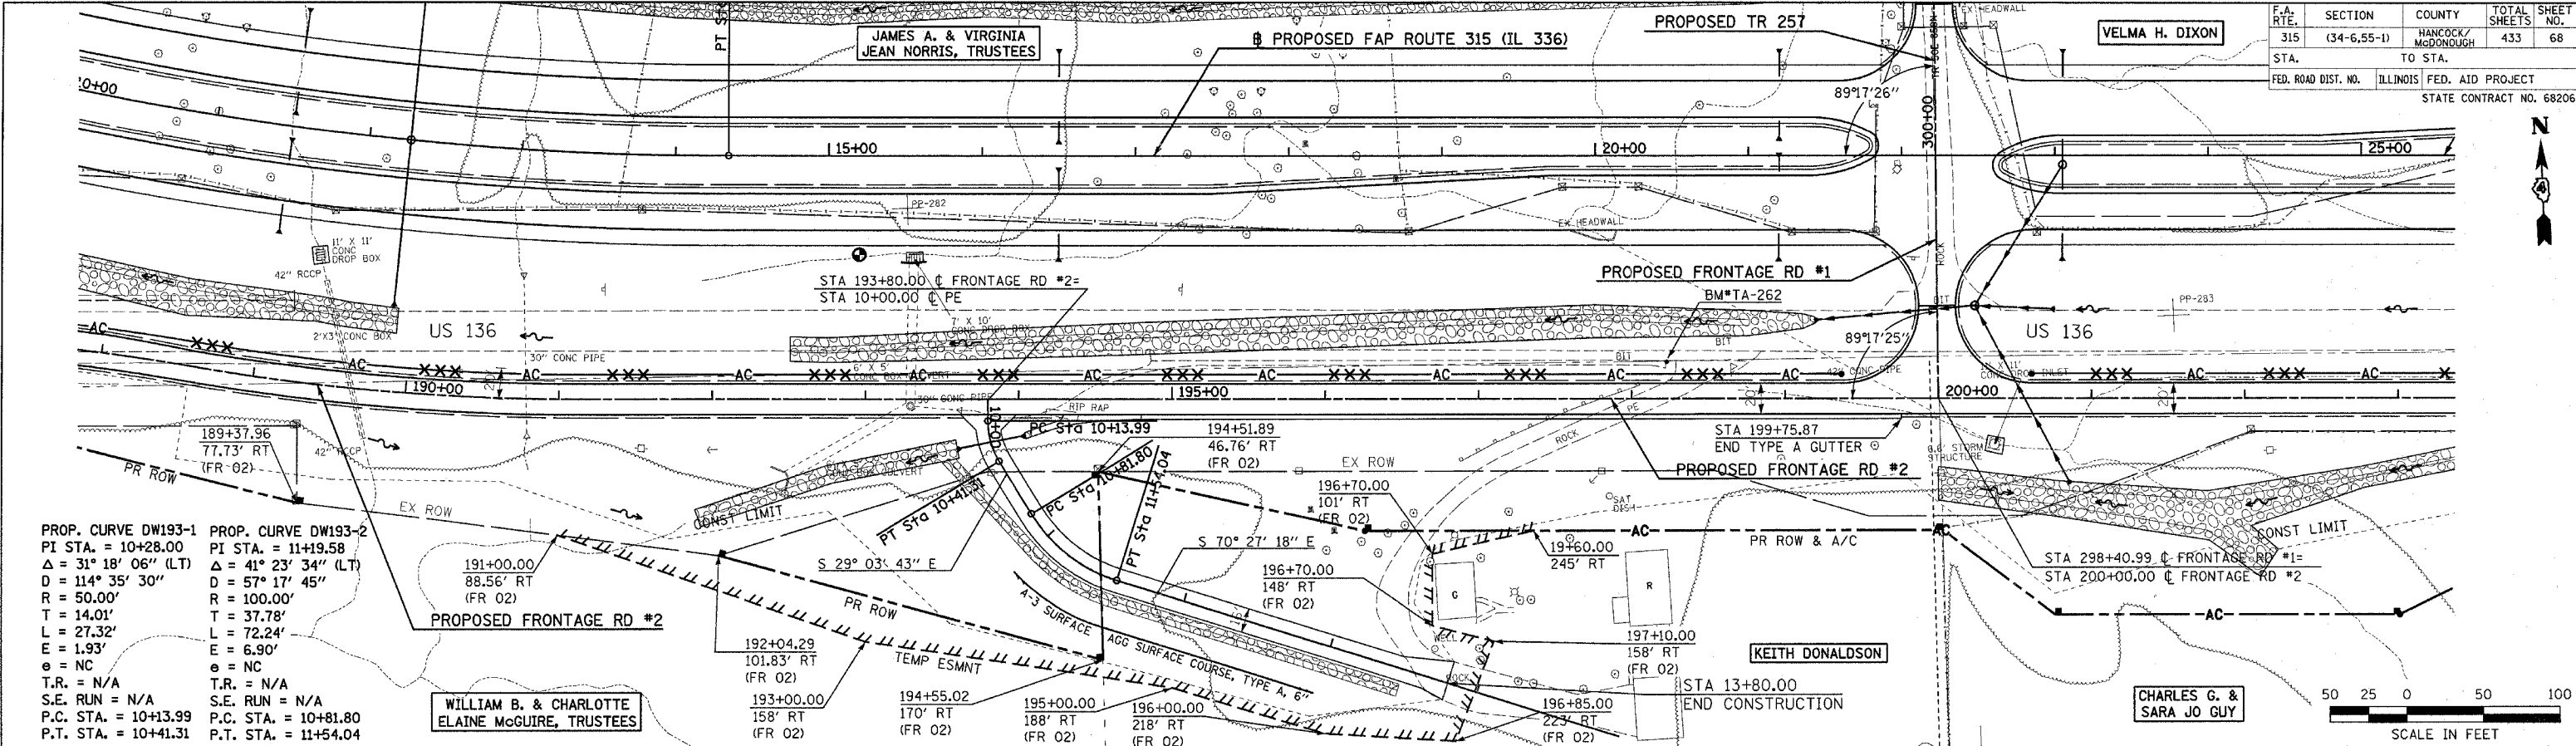


PROP. CURVE DW193-1
 PI STA. = 10+28.00
 $\Delta = 31^\circ 18' 06''$ (LT)
 $D = 114^\circ 35' 30''$
 $R = 50.00'$
 $T = 14.01'$
 $L = 27.32'$
 $E = 1.93'$
 $\theta = NC$
 T.R. = N/A
 S.E. RUN = N/A
 P.C. STA. = 10+13.99
 P.T. STA. = 10+41.31

PROP. CURVE DW193-2
 PI STA. = 11+19.58
 $\Delta = 41^\circ 23' 34''$ (LT)
 $D = 57^\circ 17' 45''$
 $R = 100.00'$
 $T = 37.78'$
 $L = 72.24'$
 $E = 6.90'$
 $\theta = NC$
 T.R. = N/A
 S.E. RUN = N/A
 P.C. STA. = 10+81.80
 P.T. STA. = 11+54.04

LEGEND OF NON-STANDARD SYMBOLS

---XXX--- AC ---XXX--- AC ---XXX--- AC ---XXX--- AC ---
 PROPOSED A/C LINE WITH WOVEN WIRE FENCE

---XXX--- XXX ---AC--- XXX ---XXX--- XXX ---
 PROPOSED ROW & A/C LINE WITH WOVEN WIRE FENCE

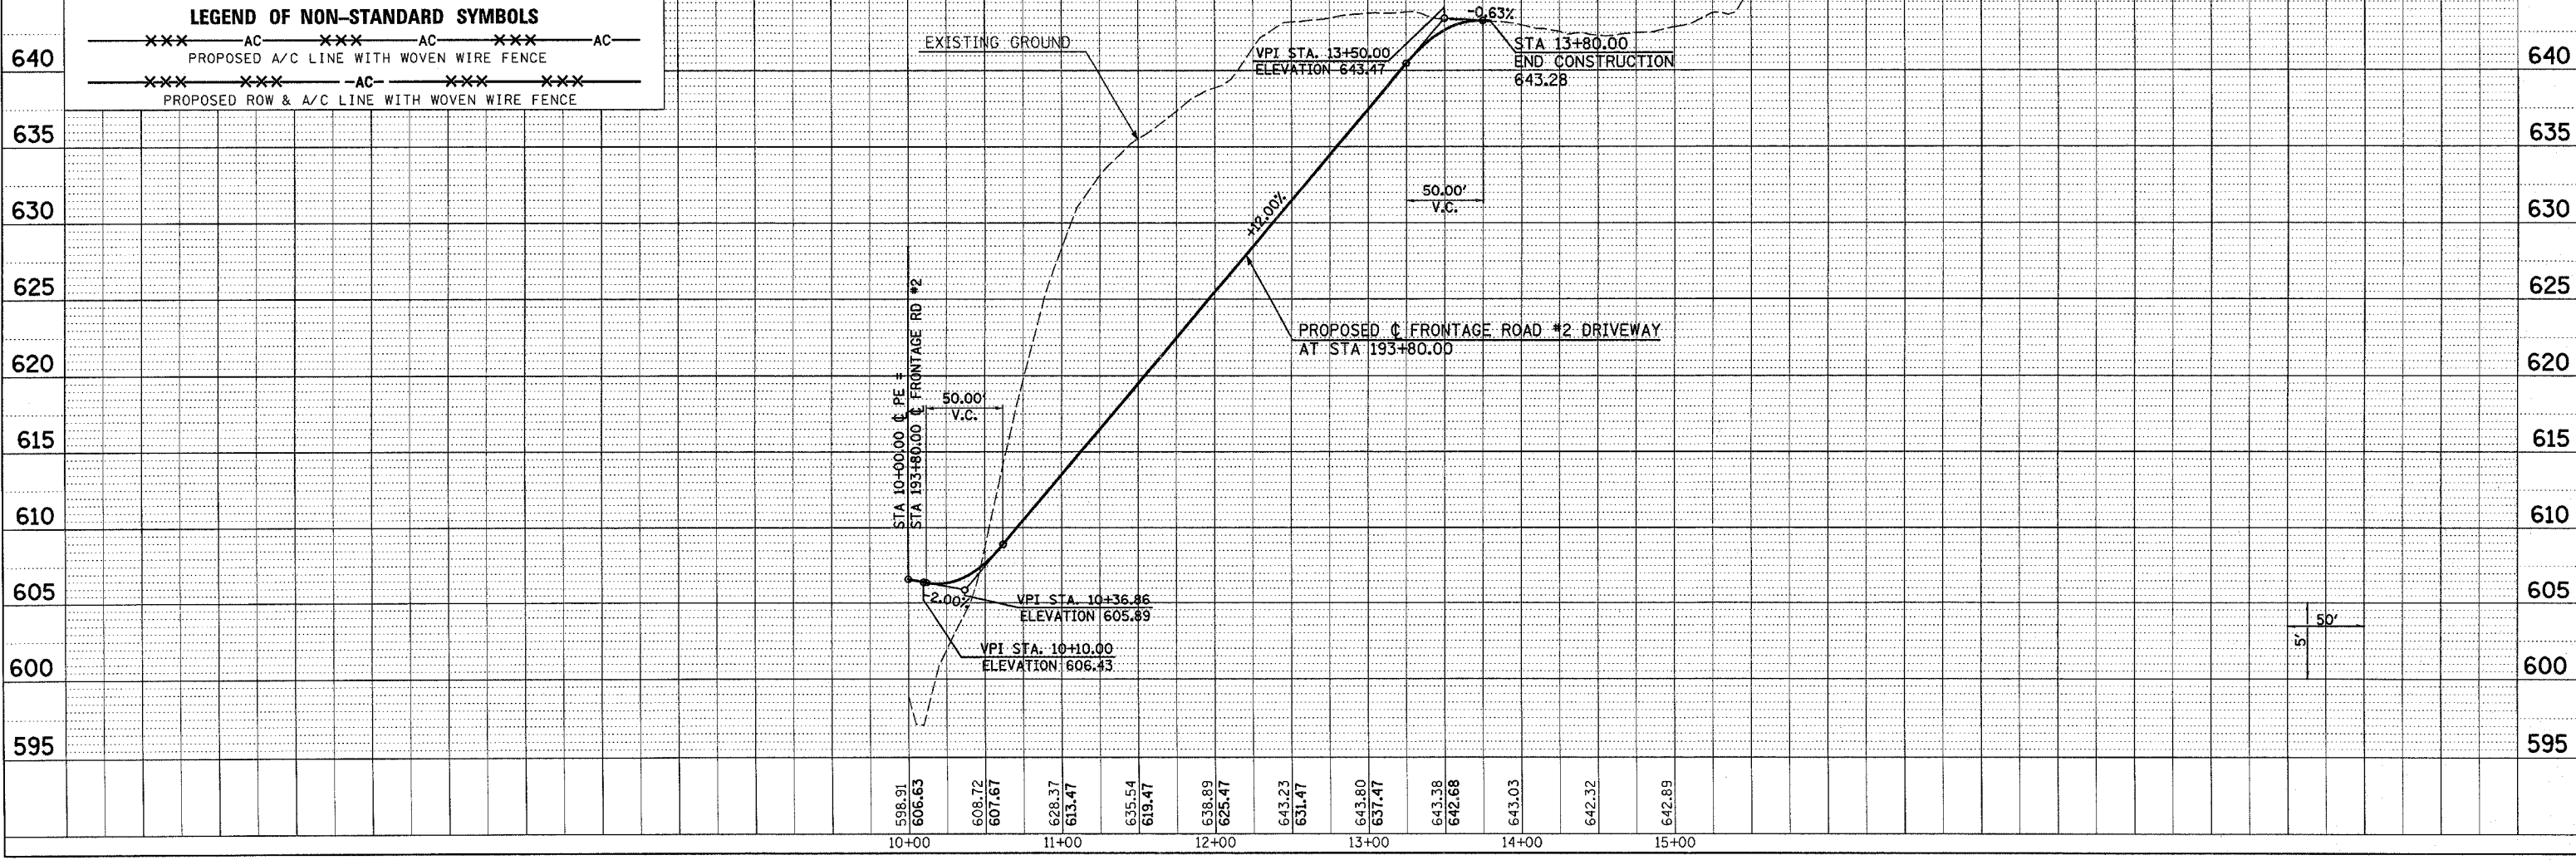

ROADWAY PLAN & PROFILE - FRONTAGE ROAD #2 DRIVEWAY STA 193+80