

LEGEND

GRADING & PAVING

GRADING ONLY

PLAN

DATE: _____

BY: _____

REVISIONS:

NO. DATE DESCRIPTION

1. _____

2. _____

PROFILE

DATE: _____

BY: _____

REVISIONS:

NO. DATE DESCRIPTION

1. _____

2. _____

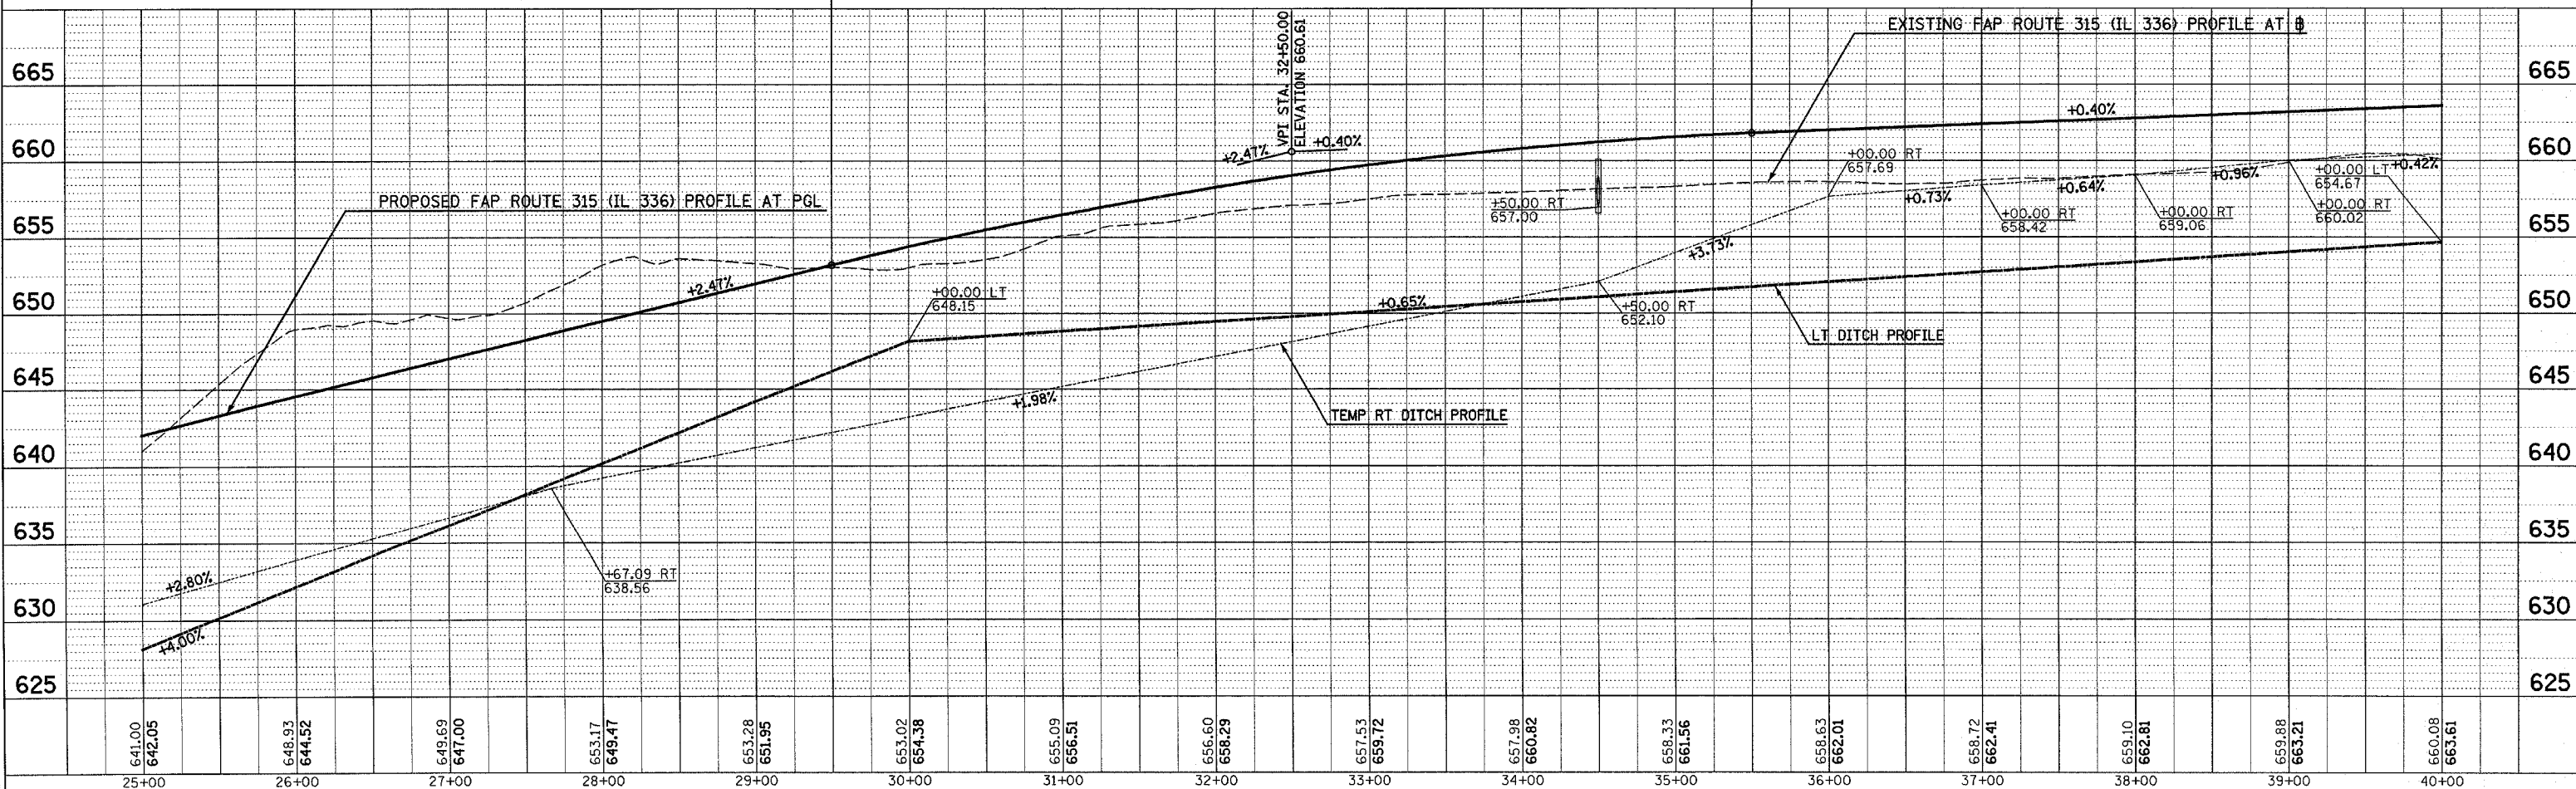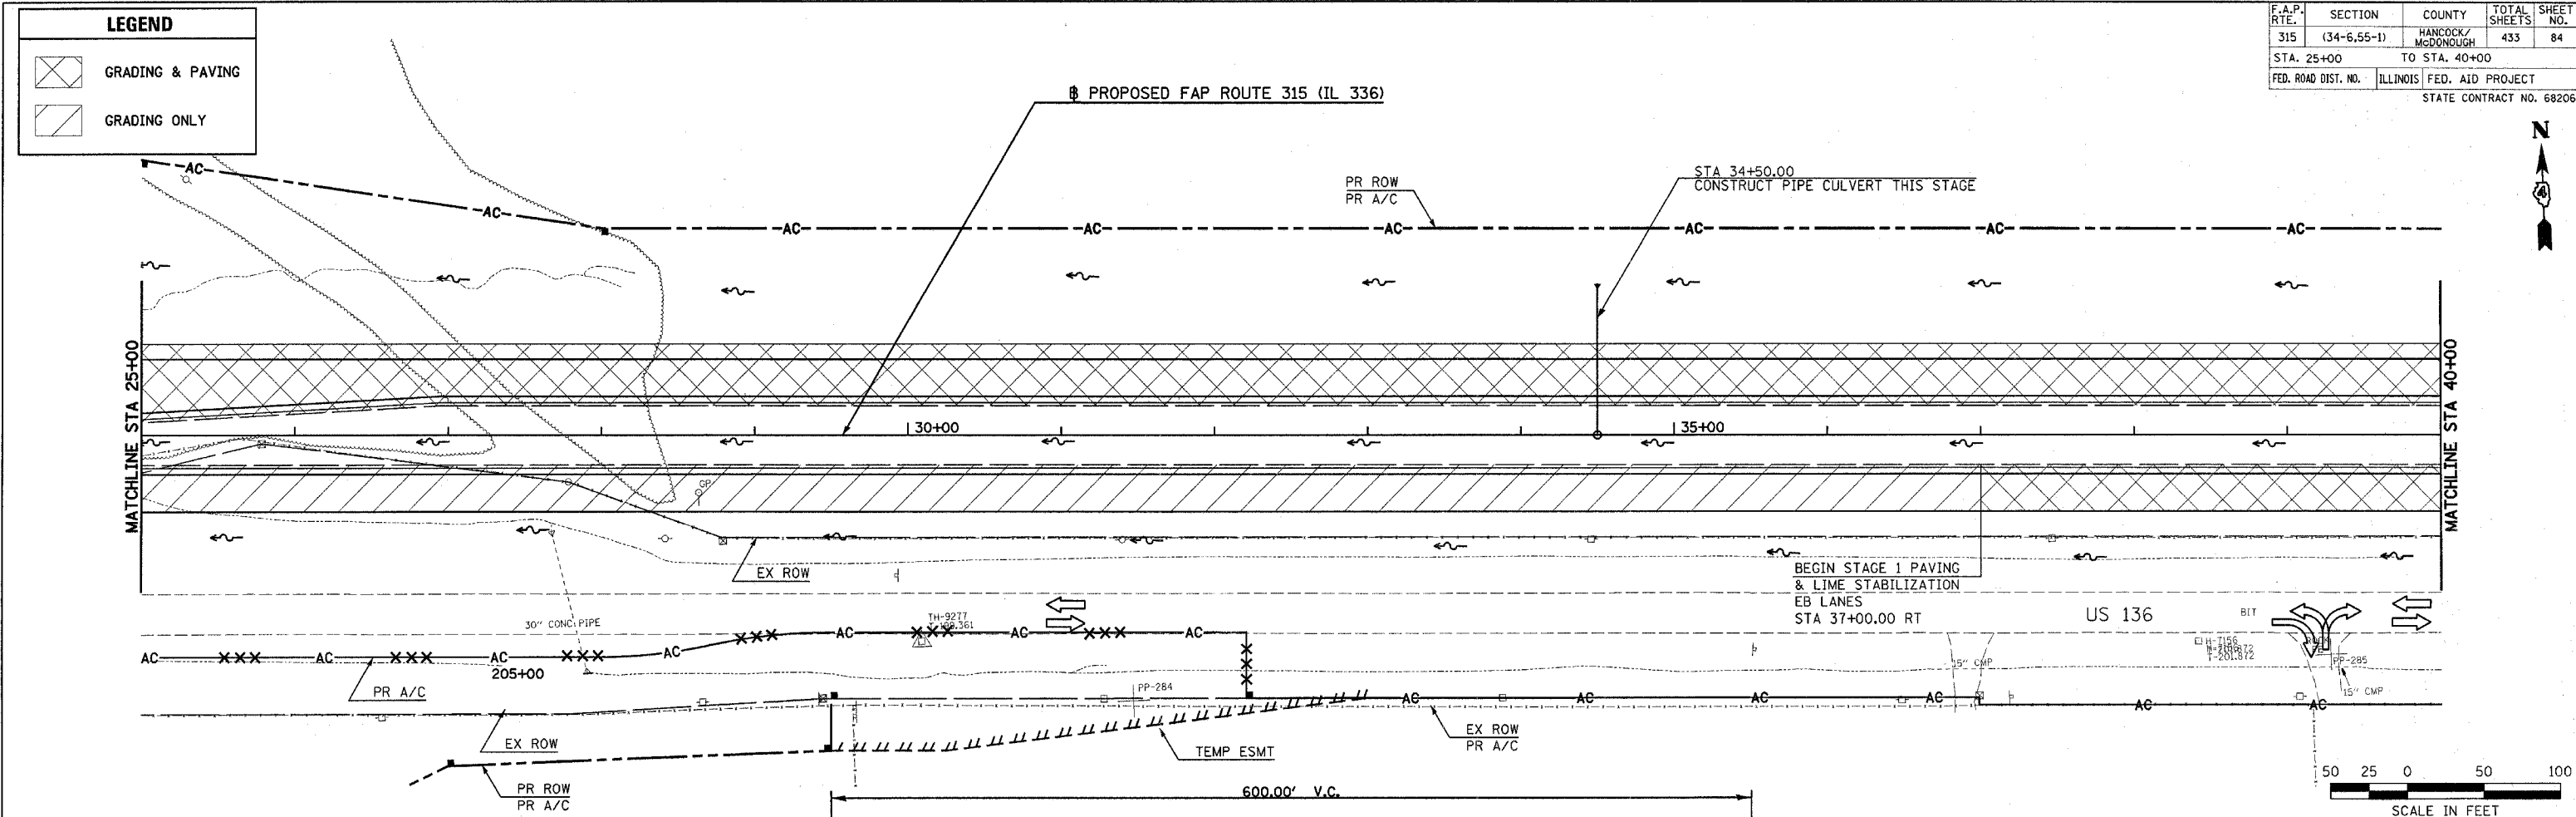

Plot Date: 7/18/2006
 Plot Time: 3:26:08 PM
 Plotted By: bschmidt
 Pen Tables: ddr.tbl
 File Name: S:\03033\cadd\1\constr\function\plana\035_cali\pp25.dgn