

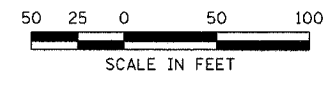


F.A.P. RTE.	SECTION	COUNTY	TOTAL SHEETS	SHEET NO.
315	(34-6,55-1)	HANCOCK/MCDONOUGH	433	97
STA. 1428+50		TO STA. 1+00		
FED. ROAD DIST. NO.	ILLINOIS	FED. AID PROJECT	STATE CONTRACT NO. 68206	

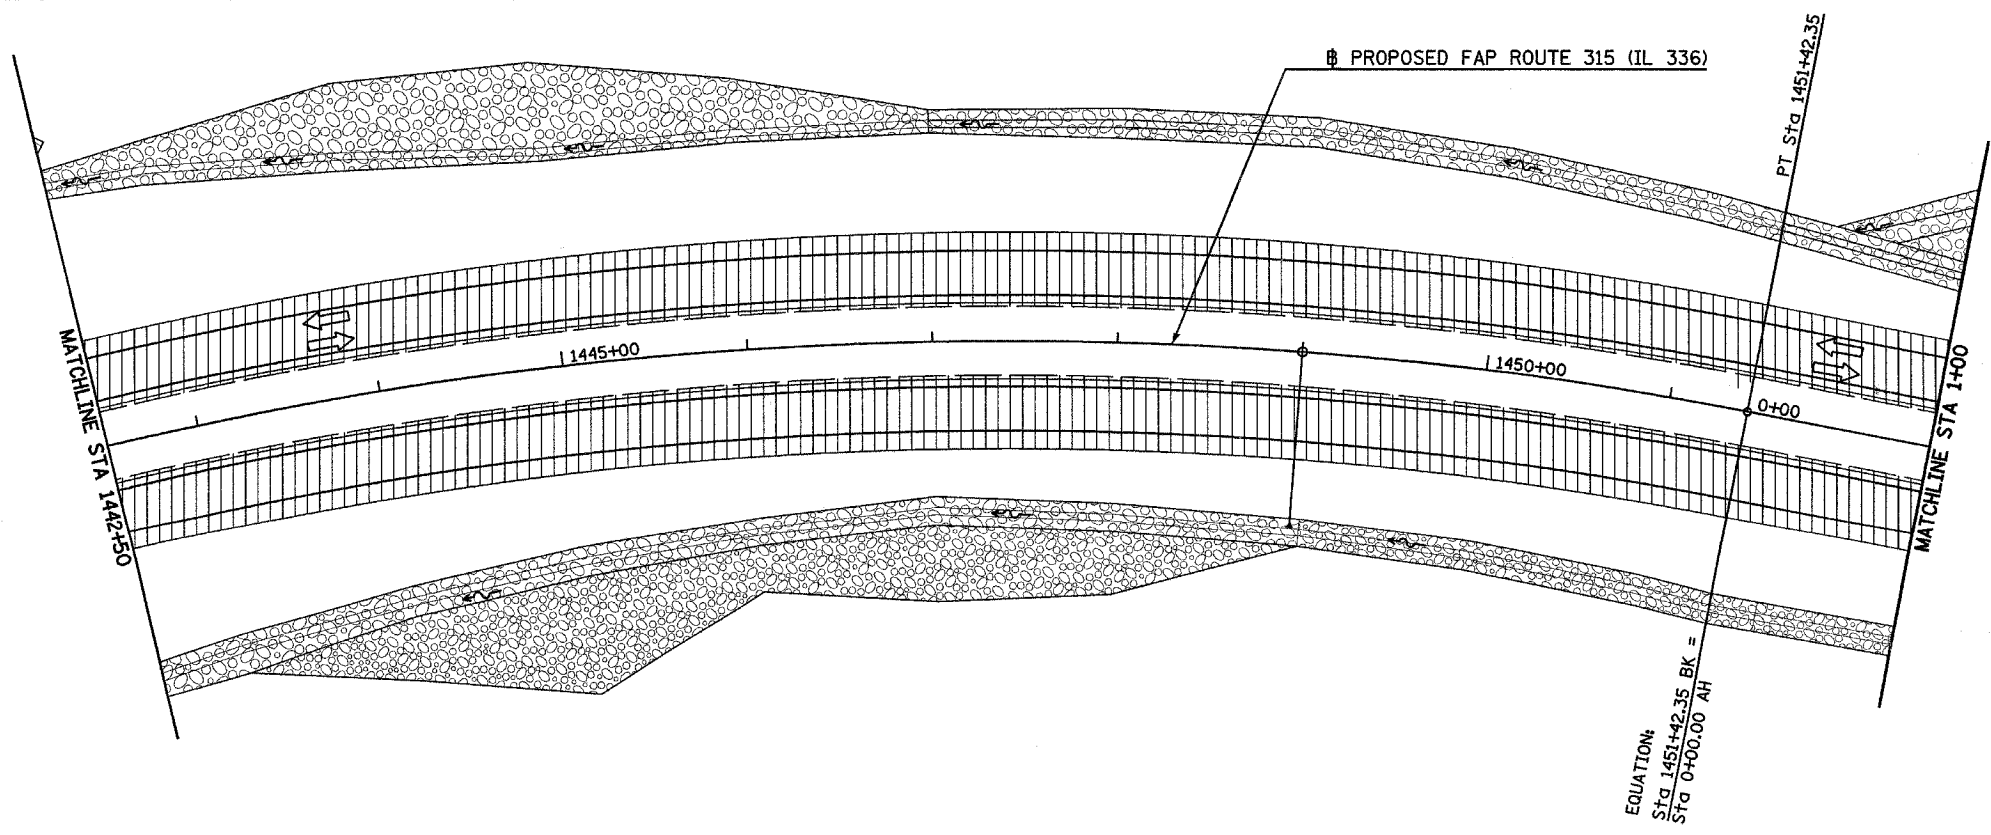


LEGEND

- DIRECTION OF TRAFFIC FLOW
- ROAD CLOSED (TYPE III BARRICADE)
- GRADING & PAVING
- TEMPORARY CROSSOVER (BY OTHERS)
- FINISHED PVT

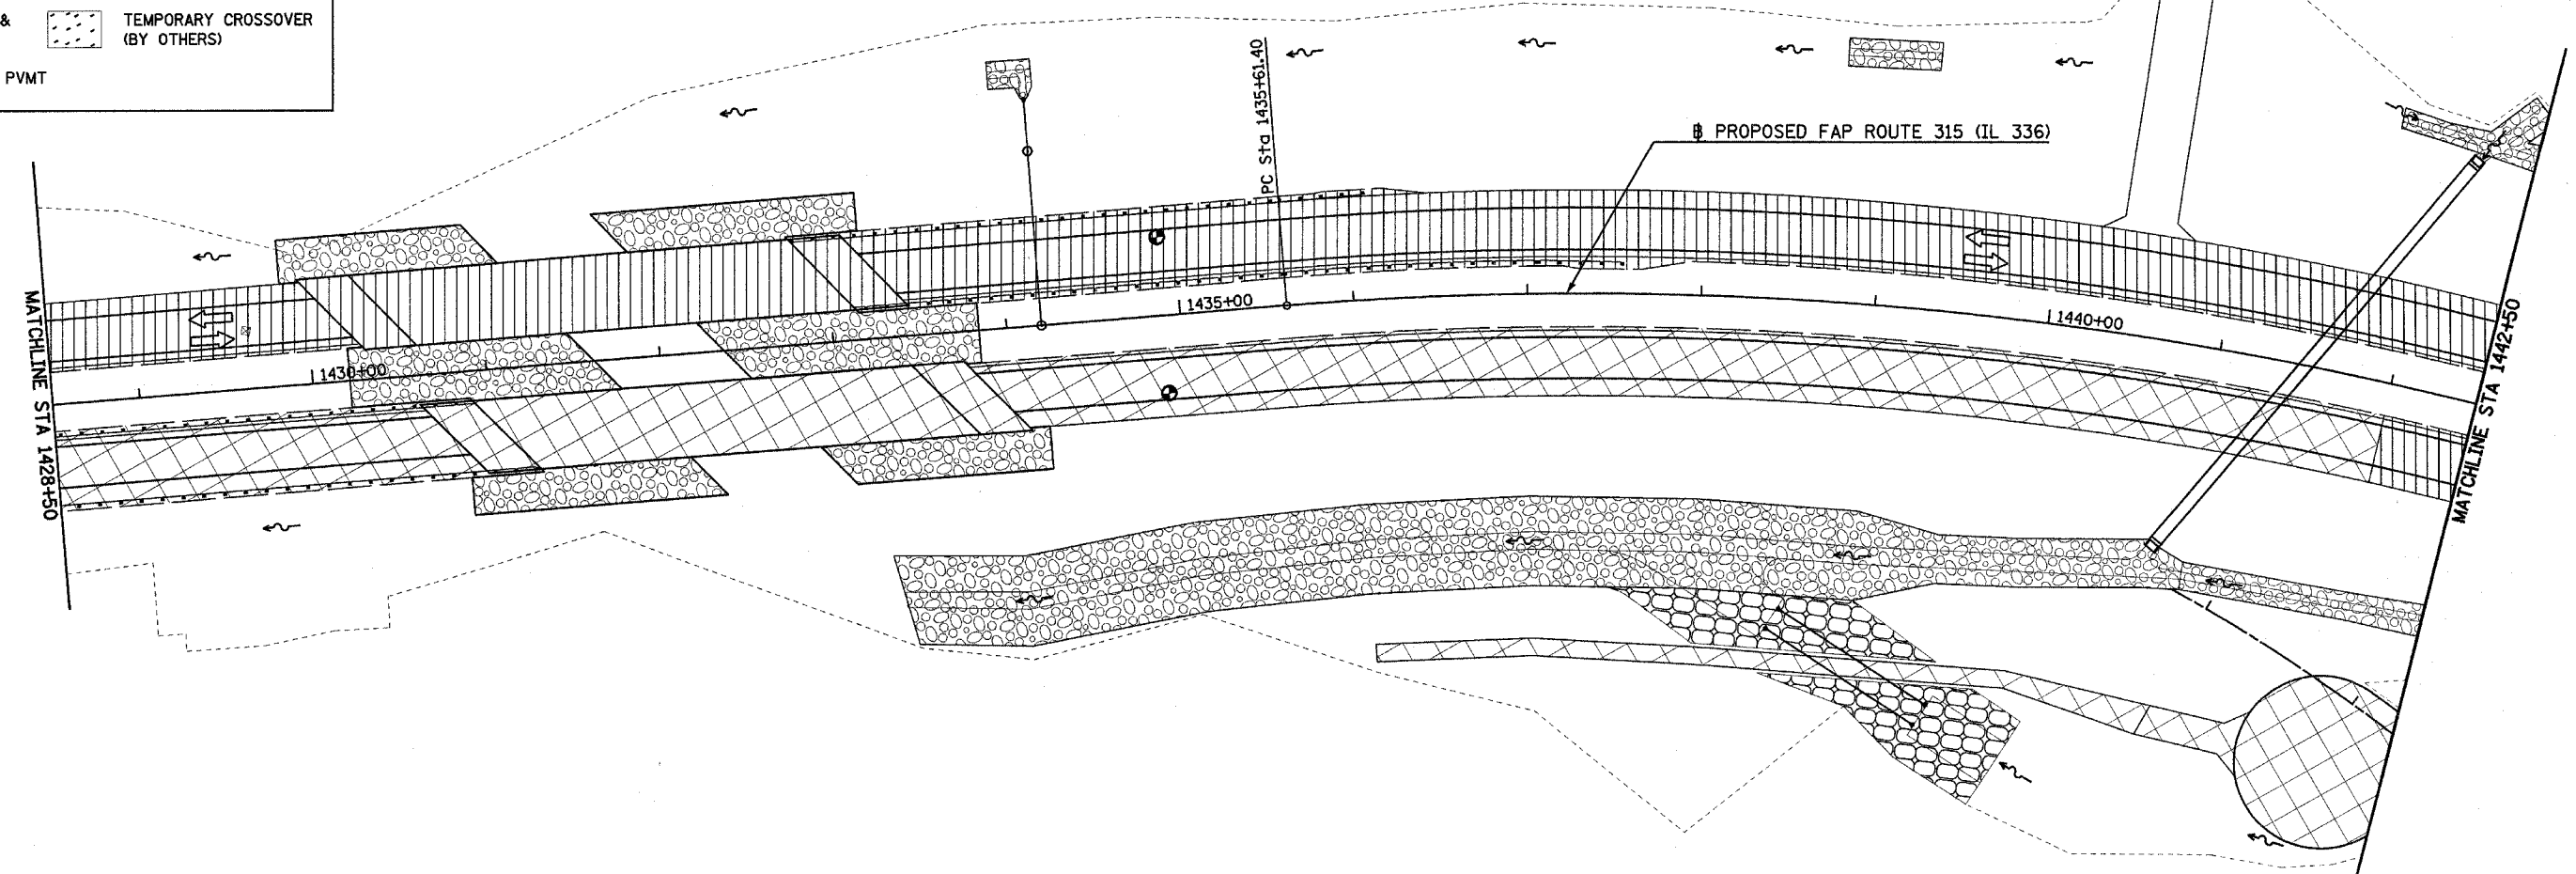

EQUATION:
 STA 1451+42.35 BK =
 STA 0+00.00 AH

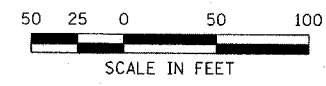

Plot Date: 8/20/2006
 Plot Time: 12:47:00 PM
 Plotted By: sdonahue
 Pen Tables: icon.tbl
 Filename: I:\03033\cod\1\construction\plans\p1ans\08b_cs206sp428.dgn