

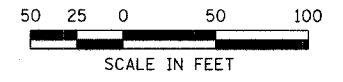
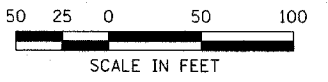


F.A.P. RTE.	SECTION	COUNTY	TOTAL SHEETS	SHEET NO.
315	(34-6,55-1)	HANCOCK/McDONOUGH	433	98
STA. 1+00		TO STA. 25+00		
FED. ROAD DIST. NO.		ILLINOIS	FED. AID PROJECT	
STATE CONTRACT NO. 68206				

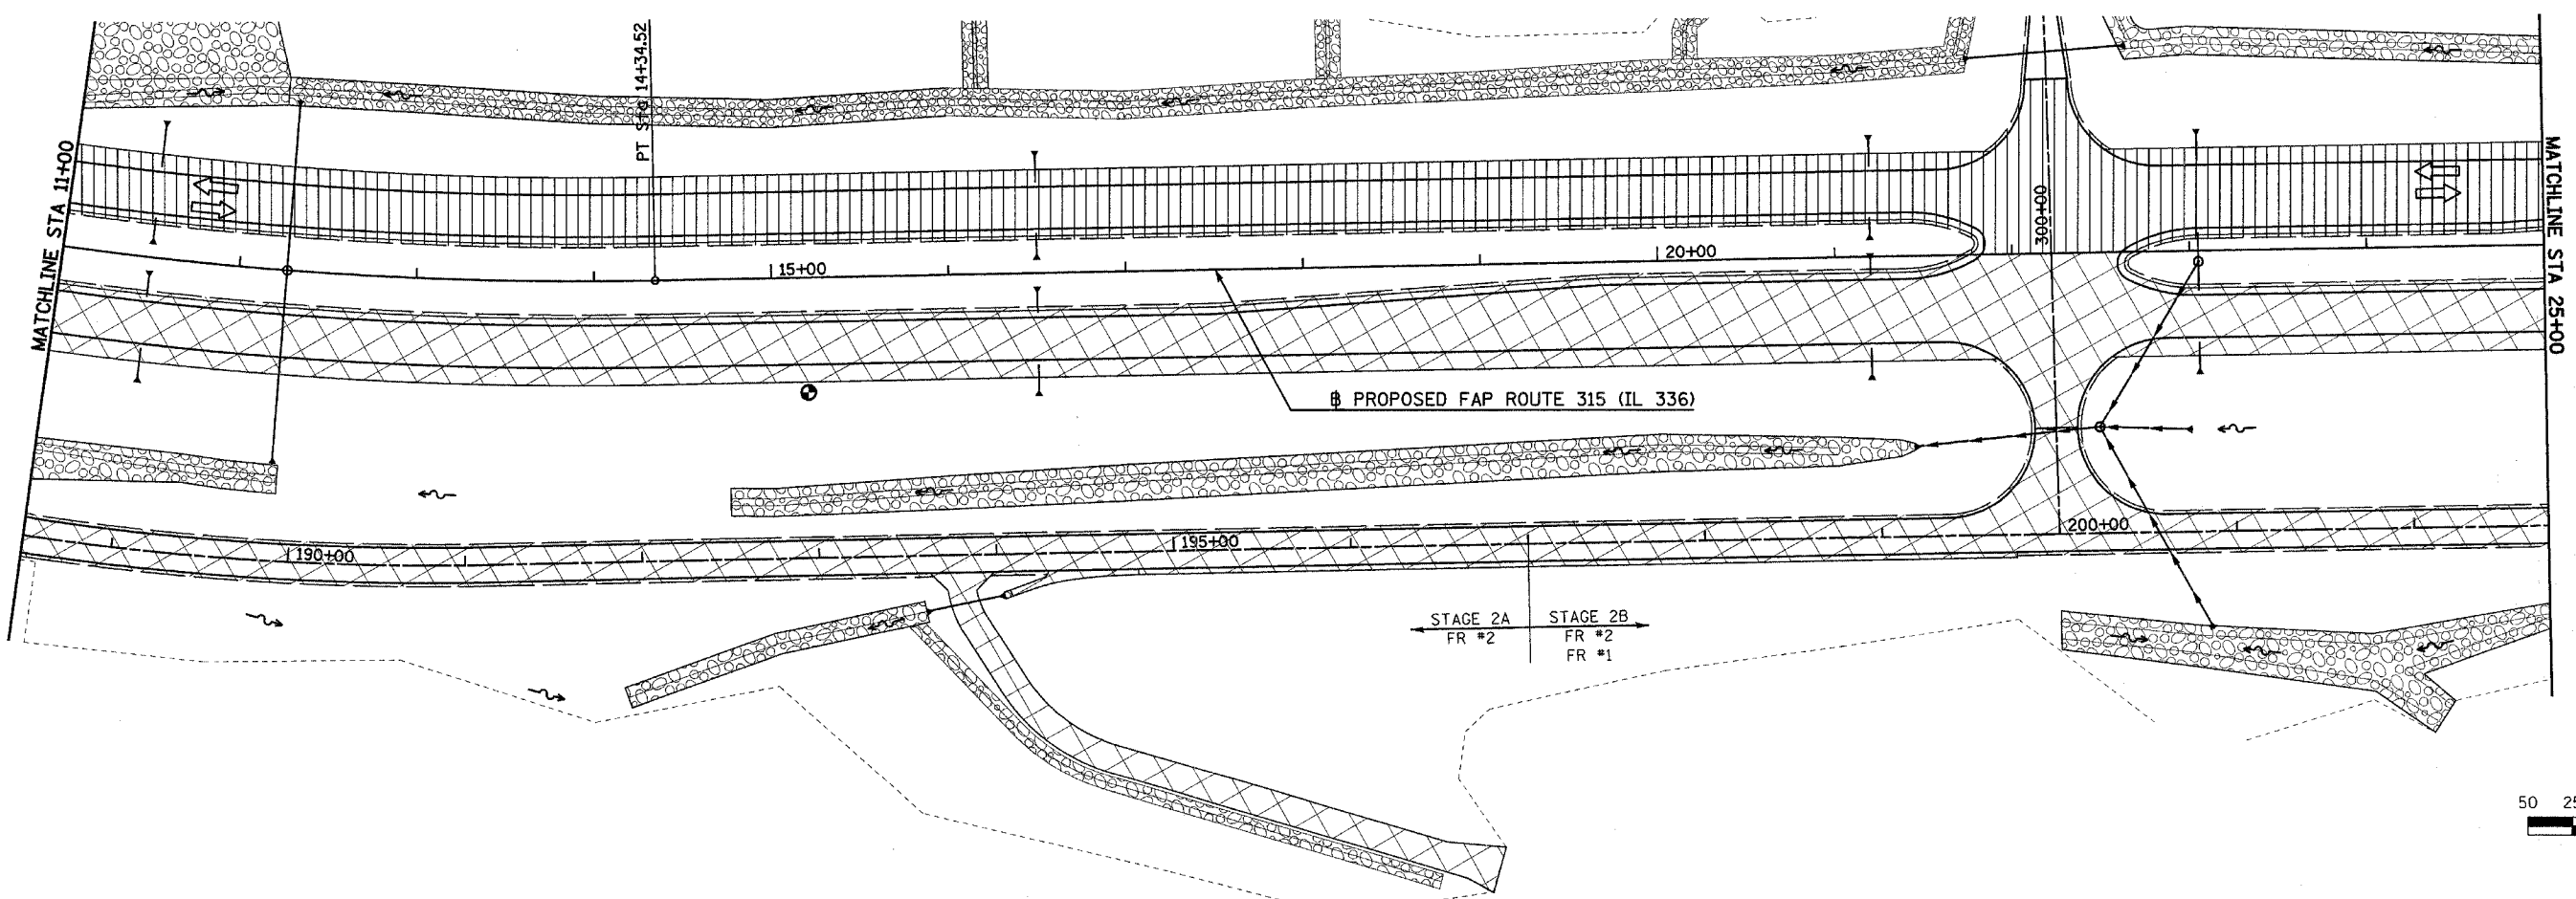

LEGEND

- DIRECTION OF TRAFFIC FLOW
- ROAD CLOSED (TYPE III BARRICADE)
- GRADING & PAVING
- TEMPORARY CROSSOVER (BY OTHERS)
- FINISHED PVMT

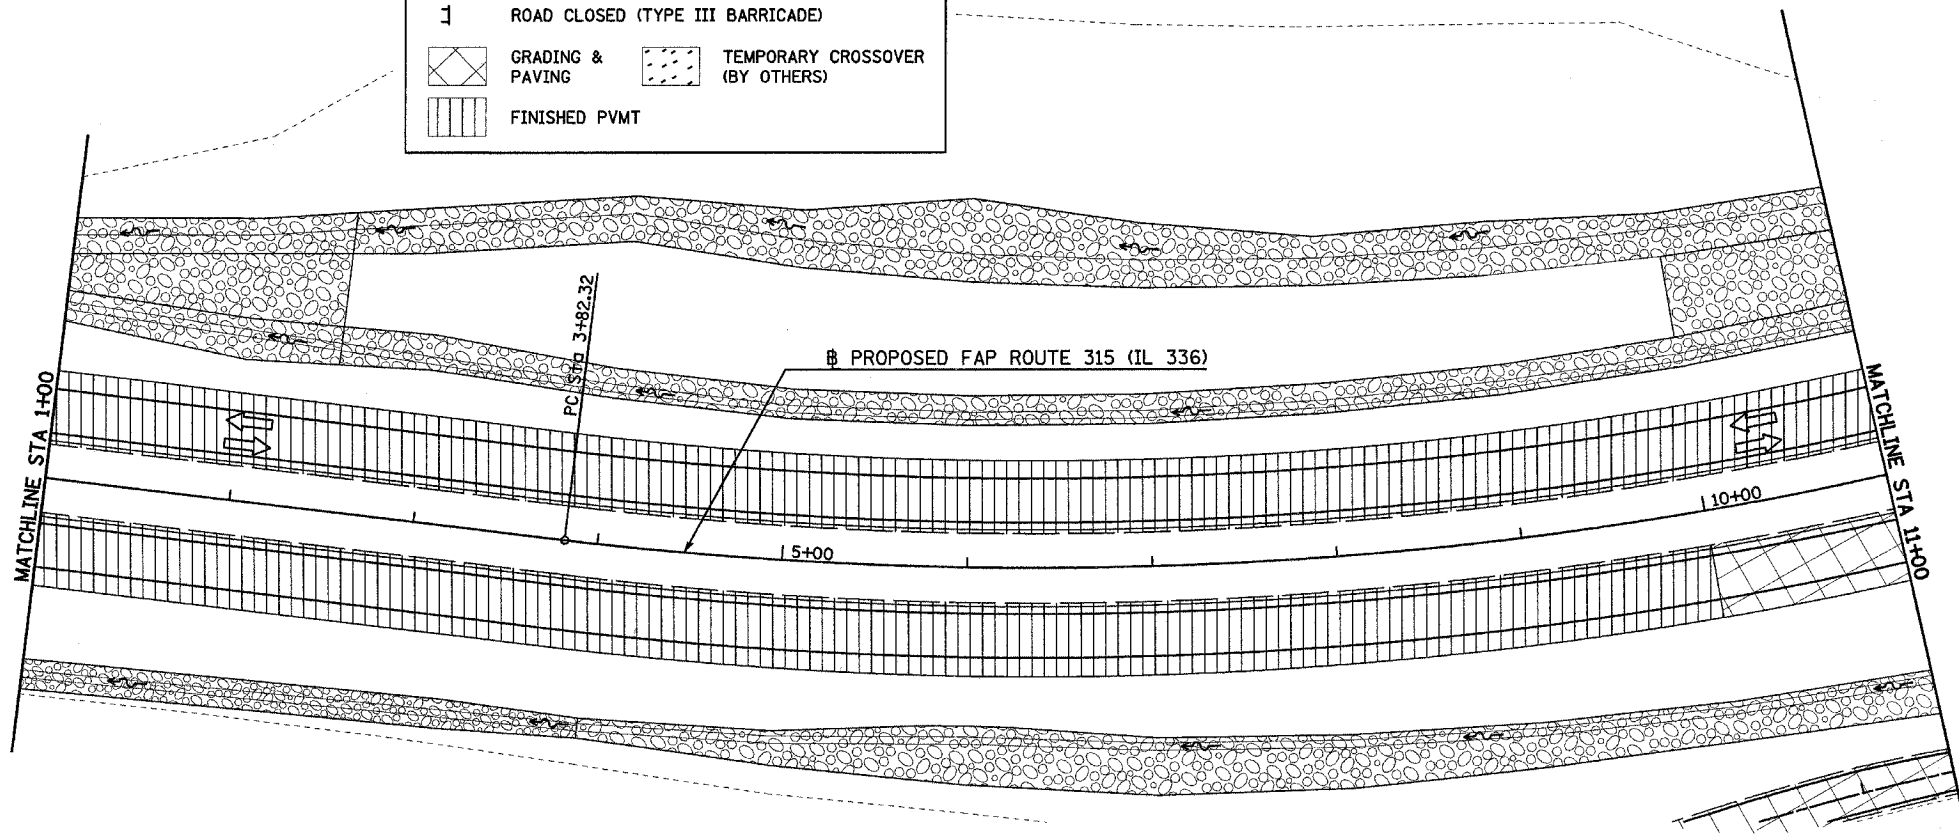

Plot Date: 8/20/2006
 Plot Time: 12:47:05 PM
 Plotted By: sdonohue
 Pen Tables: ldot.tbl
 File Name: h:\03033\oad\1\construction_plans\063_cs06pp0b.dgn

MAINTENANCE OF TRAFFIC (STAGE 2) PLAN - FAP ROUTE 315 (IL 336) STA 1+00 TO STA 25+00