
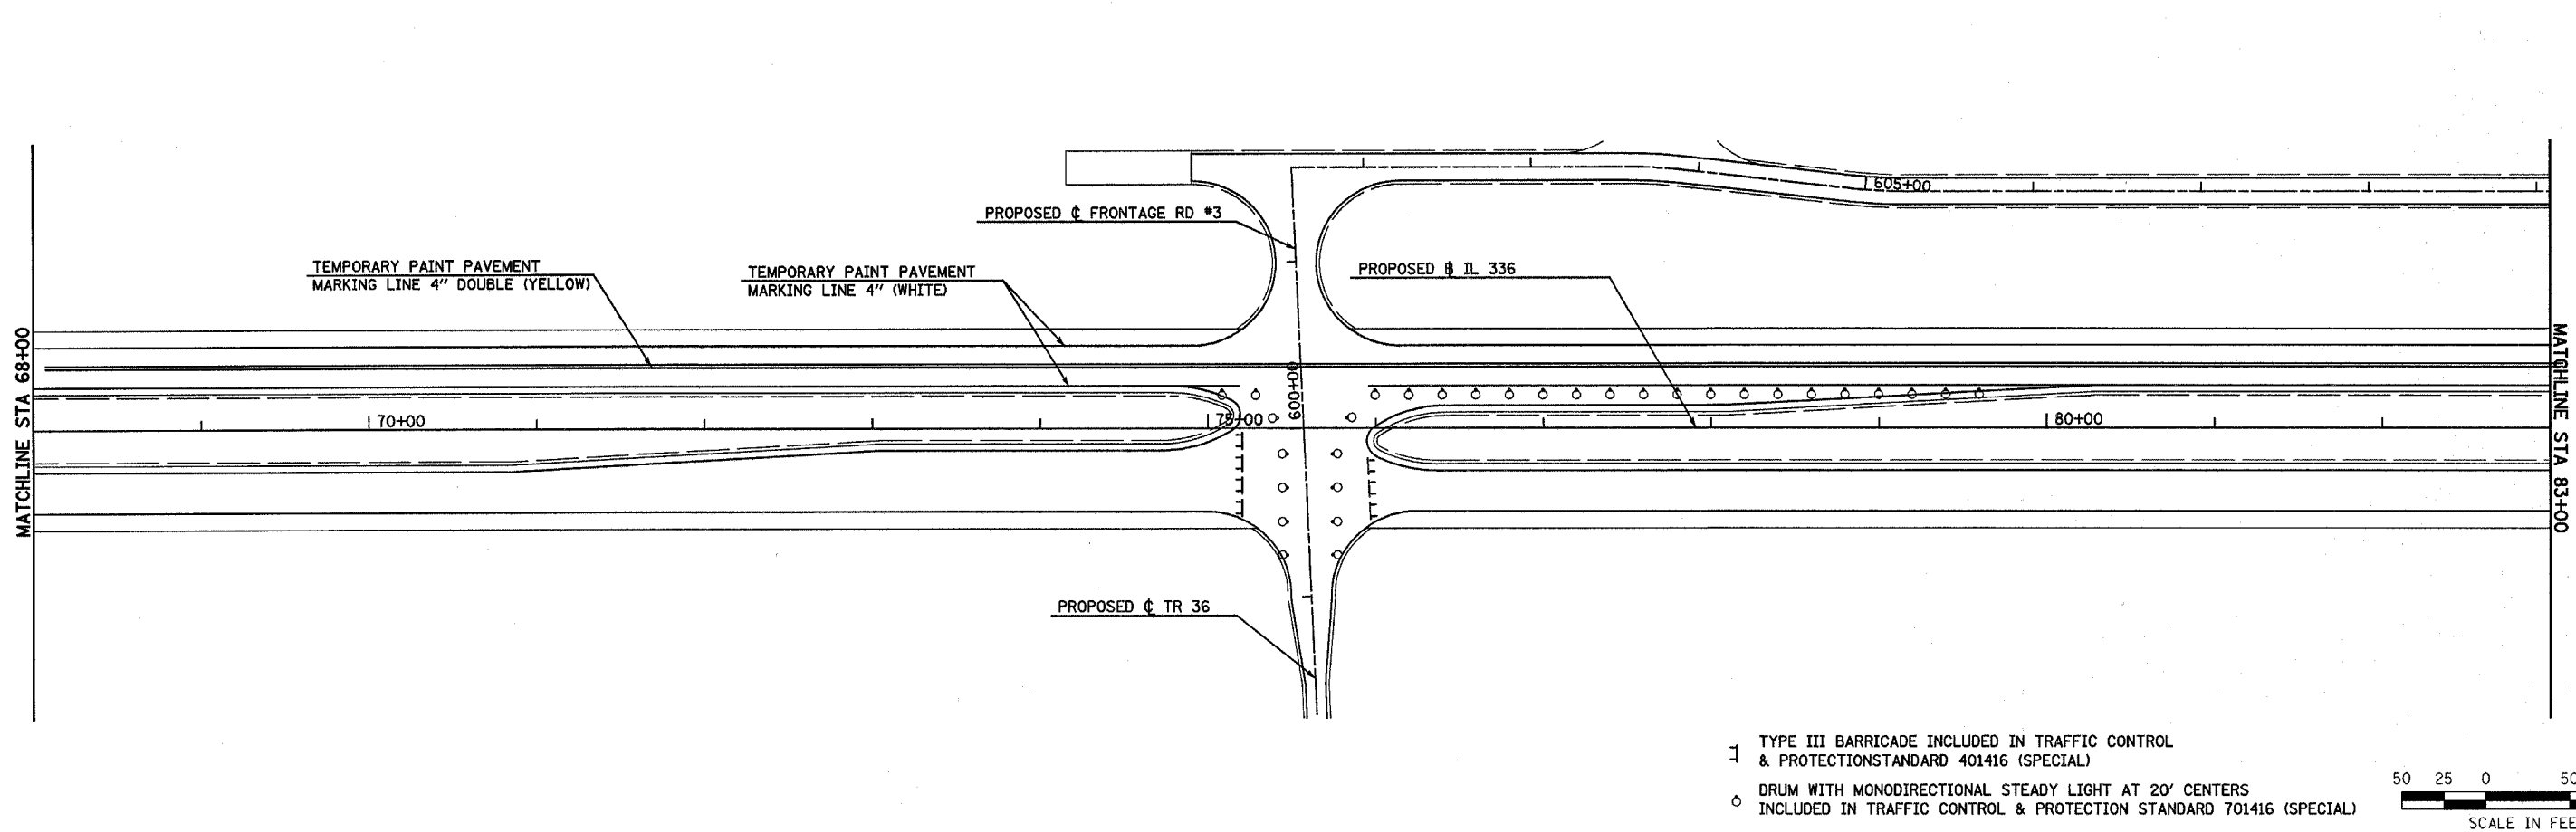


F.A.P. RTE.	SECTION	COUNTY	TOTAL SHEETS	SHEET NO.
315	(34-6,55-1)	HANCOCK/McDONOUGH	433	111
STA. 56+00		TO STA. 83+00		
FED. ROAD DIST. NO.	ILLINOIS	FED. AID PROJECT		
STATE CONTRACT NO. 68206				

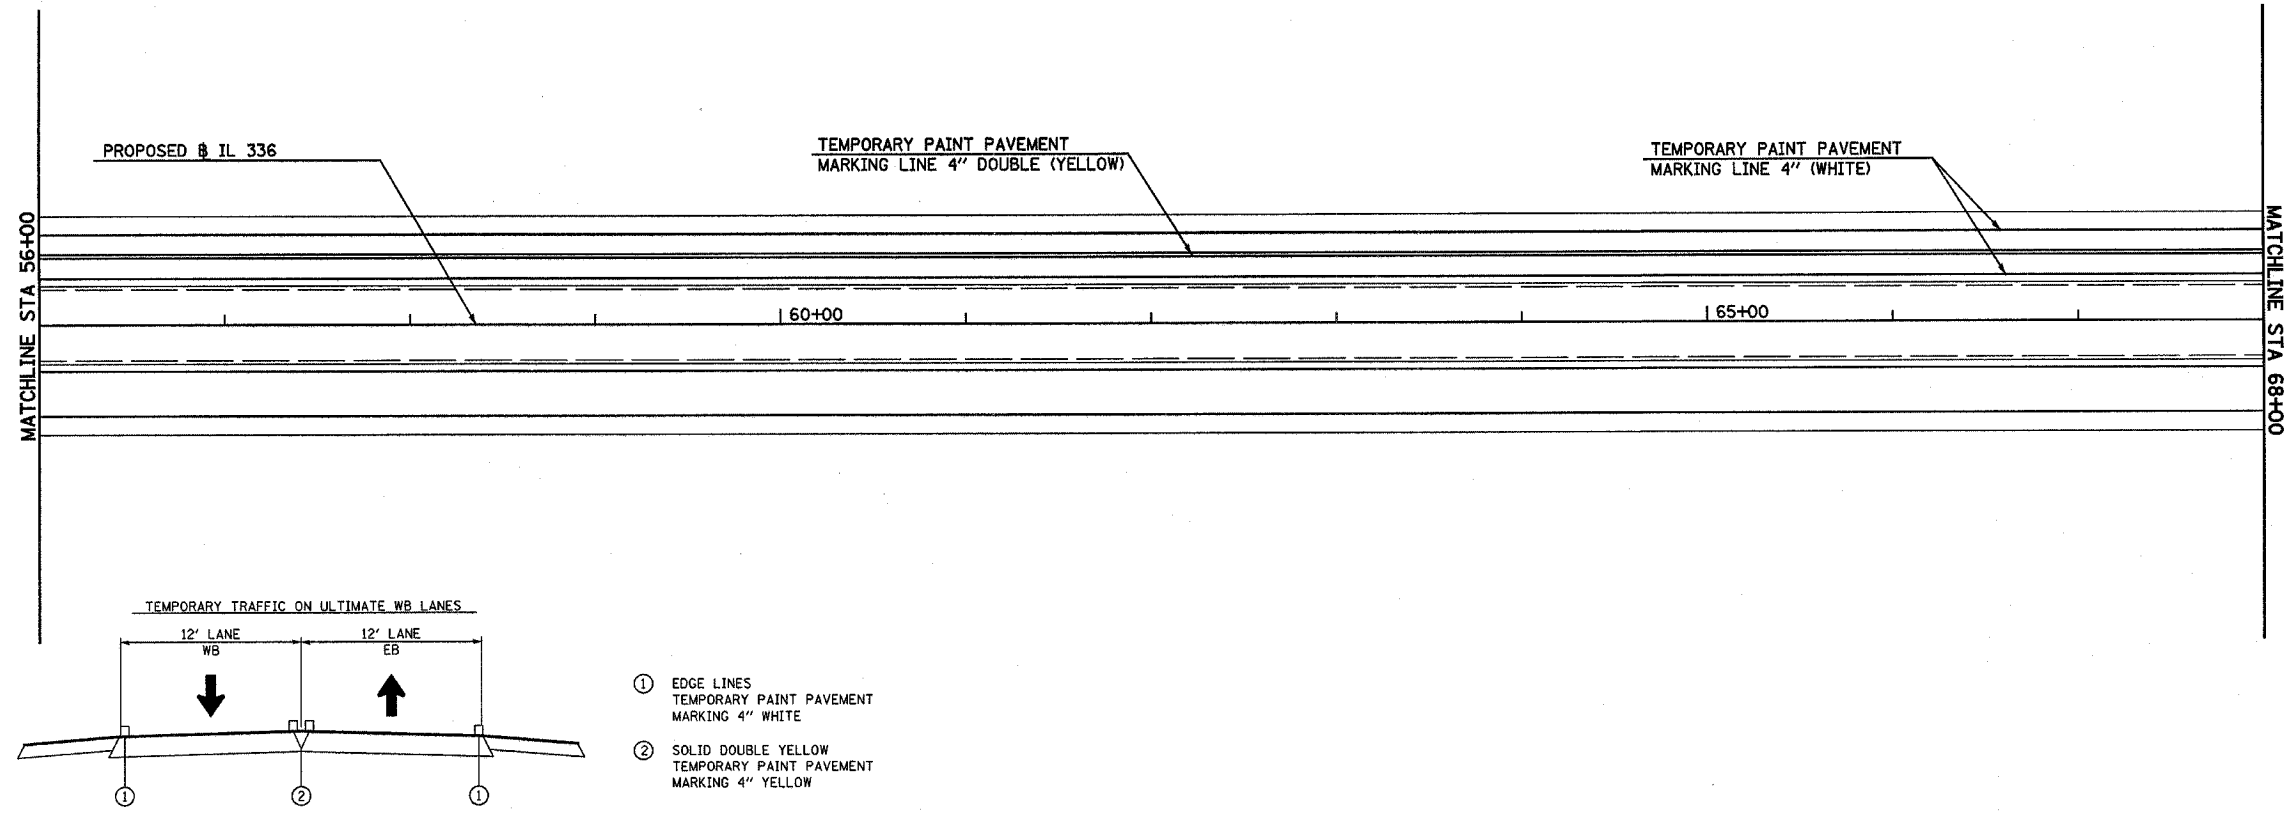

Plot Date: 7/18/2006
 Plot Time: 3:37:37 PM
 Plot Path: C:\Users\jbschmidt\Documents\Projects\060706\060706.dwg
 Pen Table: acad.ctb
 File Name: 060706.dwg