



F.A.P. RTE.	SECTION	COUNTY	TOTAL SHEETS	SHEET NO.
315	(34-6,55-1)	HANCOCK/McDONOUGH	433	138
STA. 1400+00.00		TO STA. 1432+00.00		
FED. ROAD DIST. NO.		ILLINOIS FED. AID PROJECT		
STATE CONTRACT NO. 68206				

PLAN	SURVEYED	DATE
NOTE BOOK	PLOTTED	
NO.	BY	
	DATE	

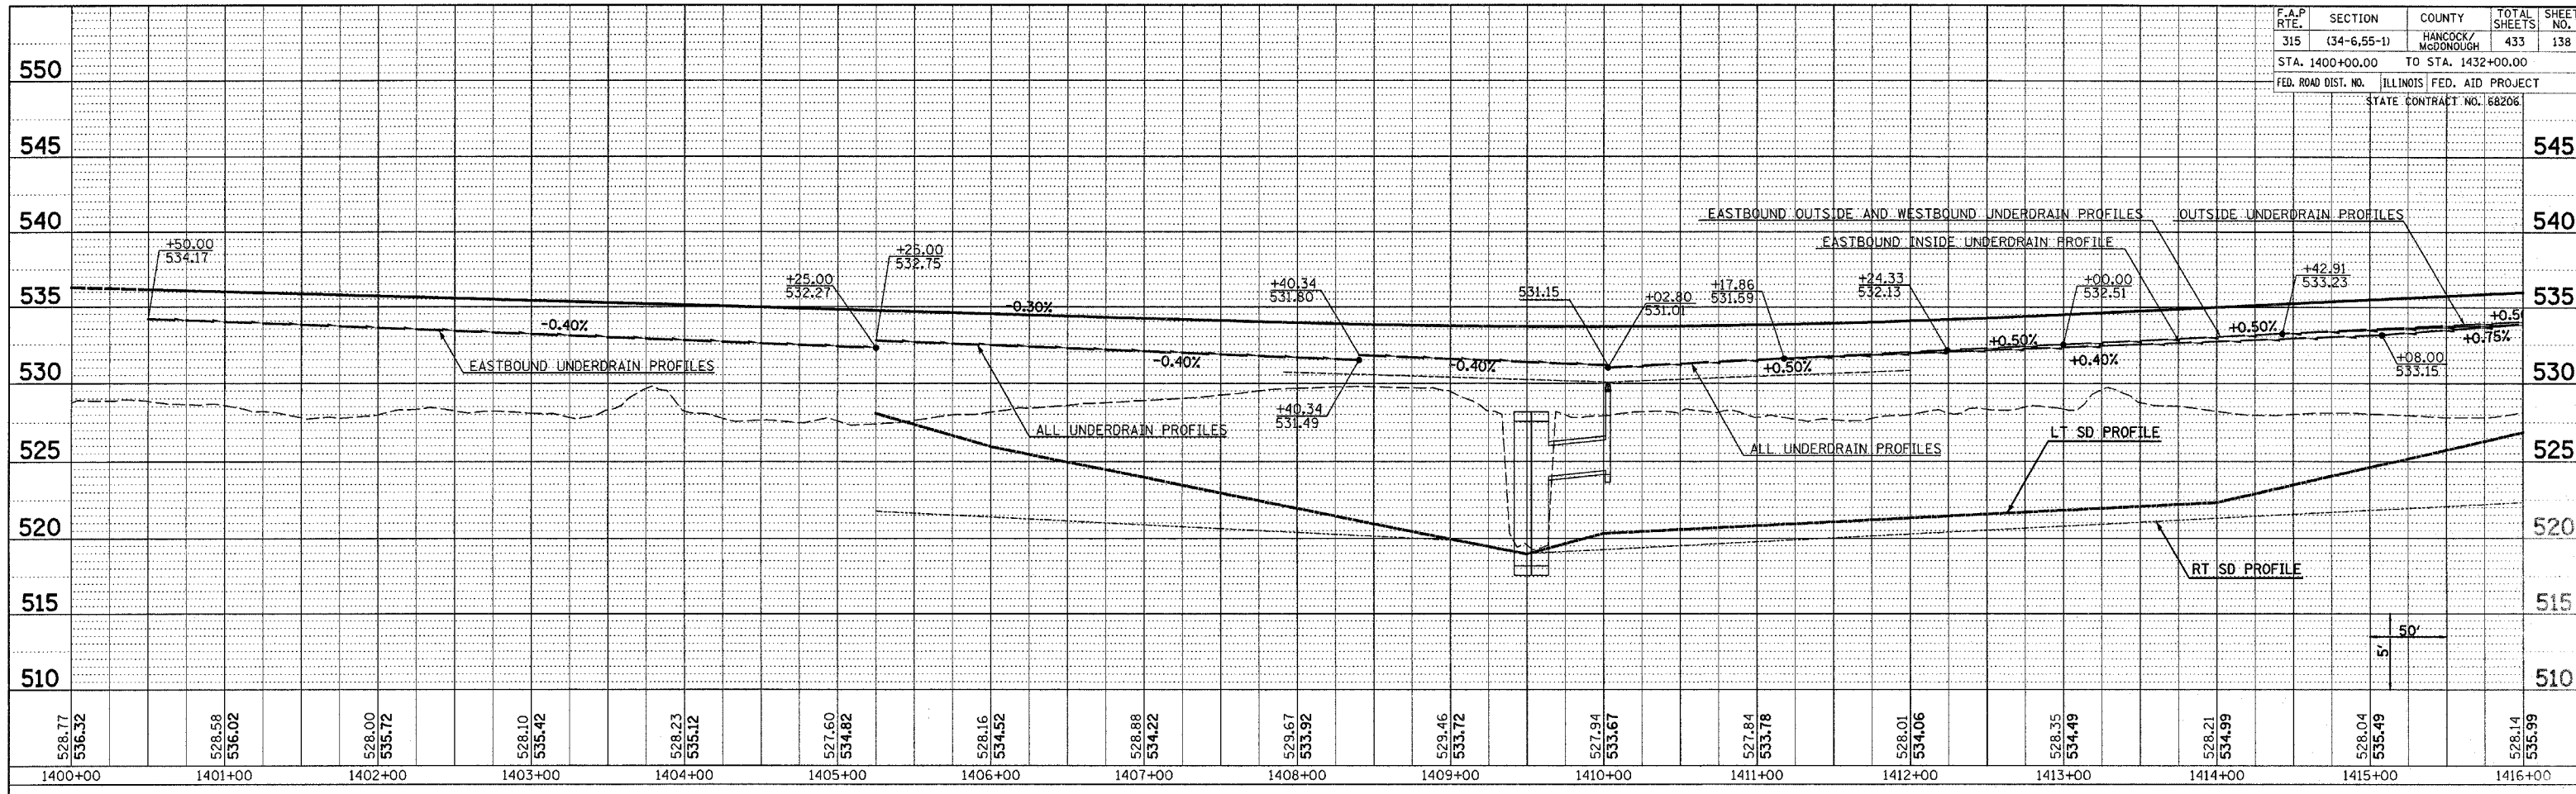

PROFILE	SURVEYED	DATE
NOTE BOOK	PLOTTED	
NO.	BY	
	DATE	

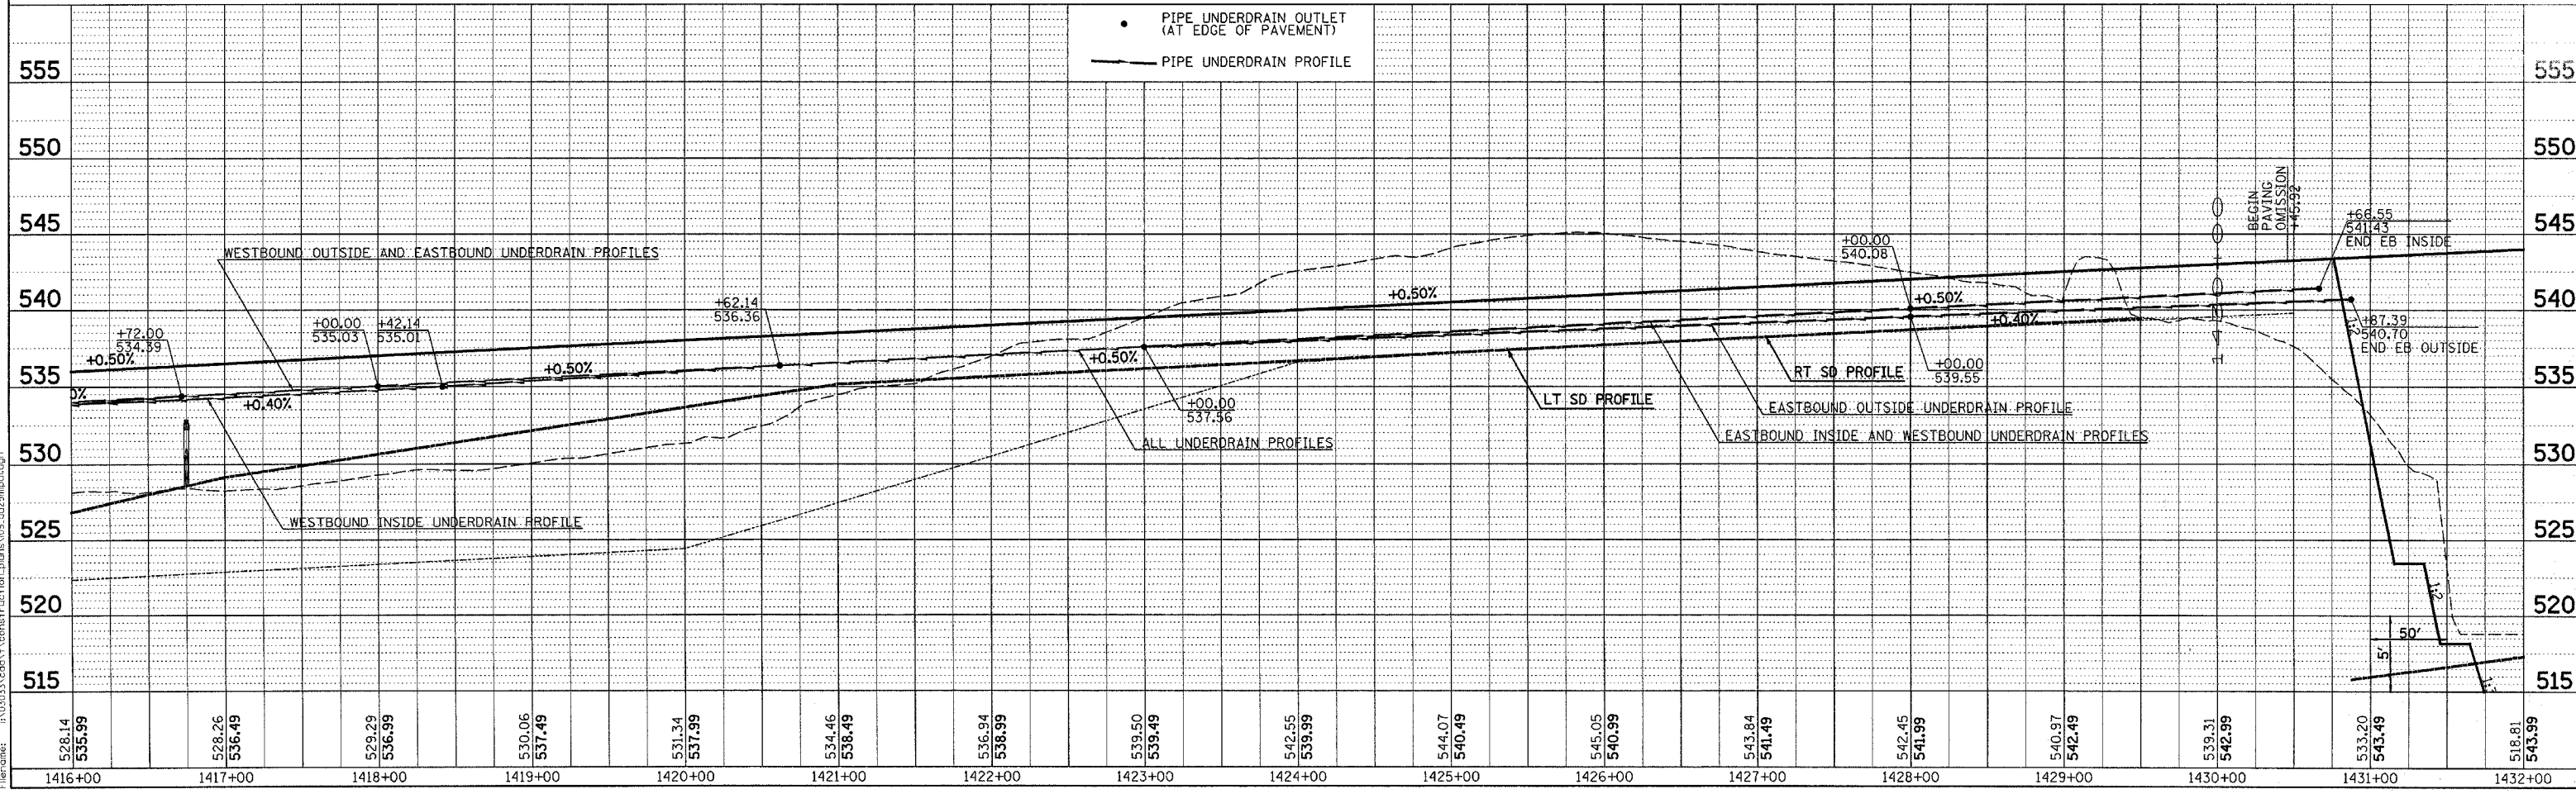

Plot Date: 7/18/2006
 Plot Time: 3:28:46 PM
 Plotted By: bcrimdr
 Color: black
 File Name: I:\03033\comp1\construction\plan\mns103_dwg3mdu.dgn