



F.A.P. RTE.	SECTION	COUNTY	TOTAL SHEETS	SHEET NO.
315	(34-6.55-1)	HANCOCK/MCDONOUGH	433	141
STA. 57+00.00		TO STA. 89+00.00		
FED. ROAD DIST. NO.		ILLINOIS FED. AID PROJECT		
STATE CONTRACT NO. 68206				

PLAN	DATE
NO.	
BY	
REVISIONS	
1	
2	
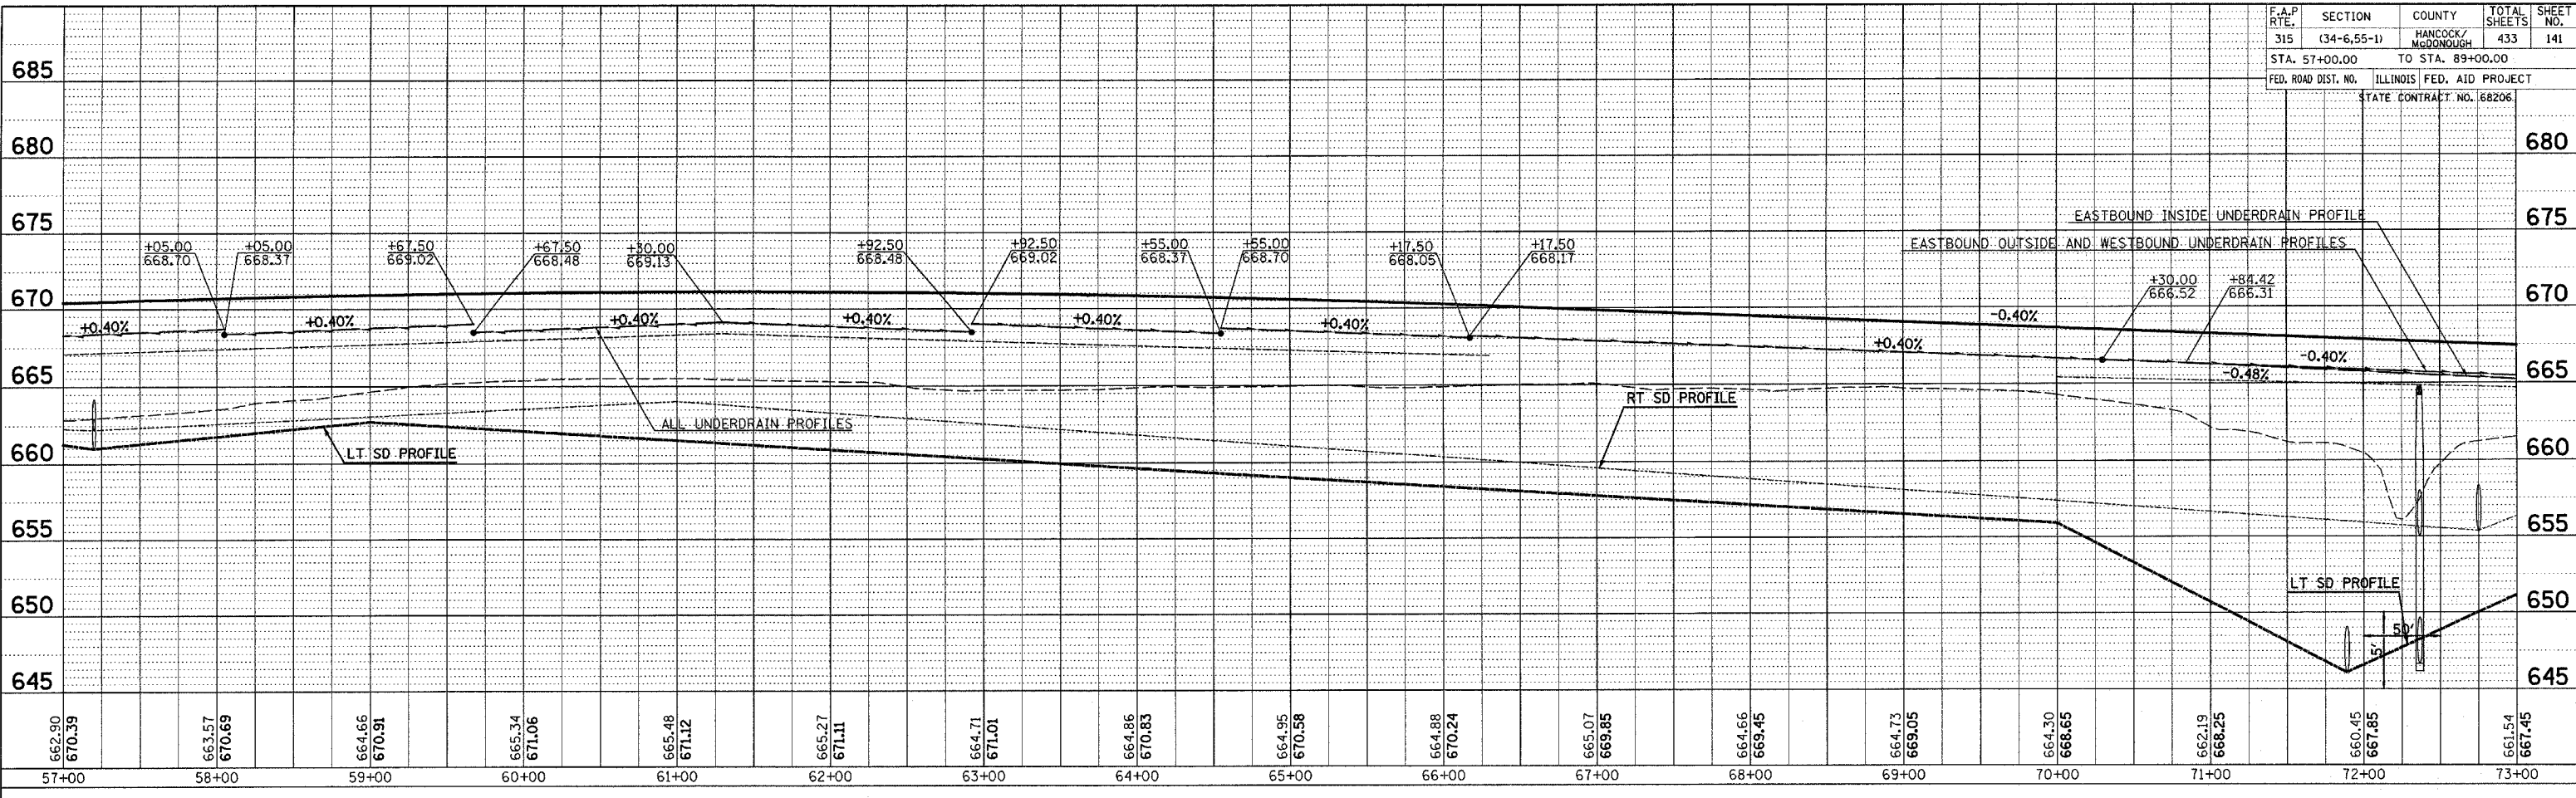

PROFILE	DATE
NO.	
BY	
REVISIONS	
1	
2	
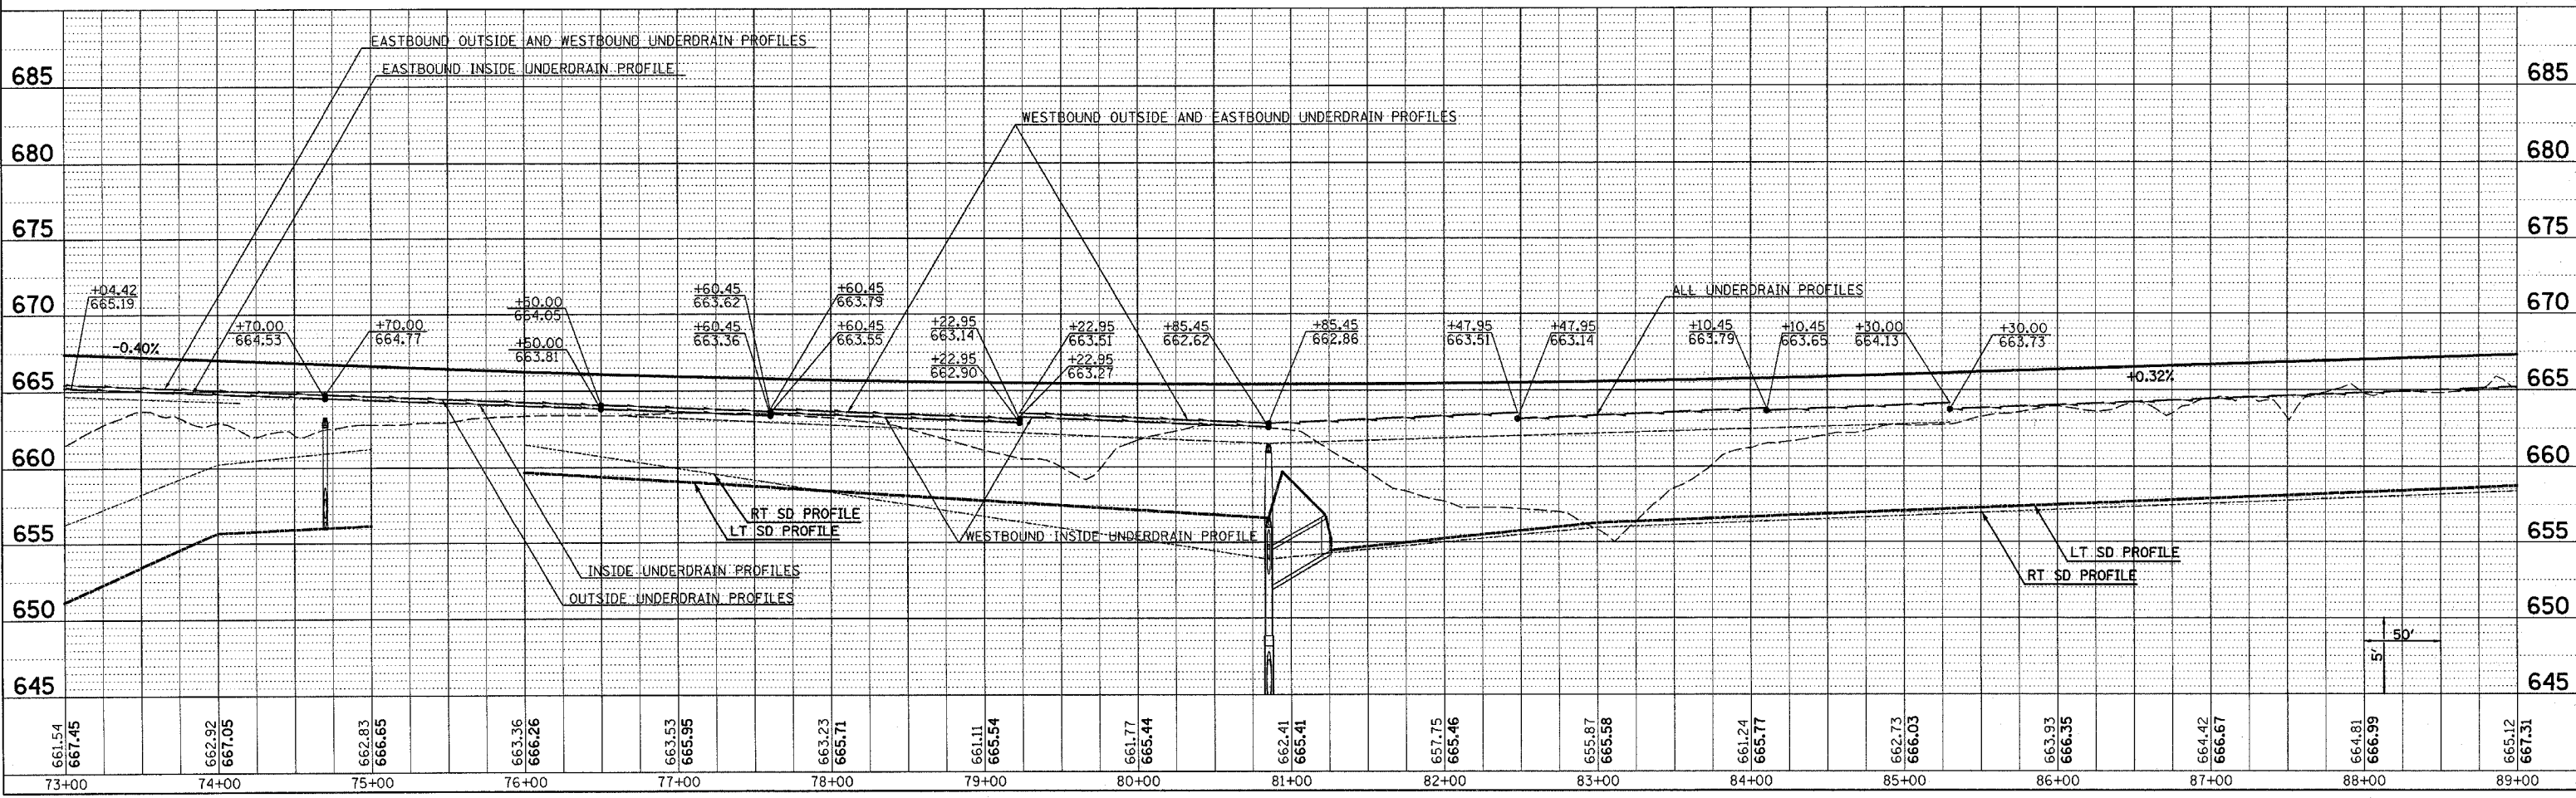

Plot Date: 7/18/2006
 Plot Time: 3:26:25 PM
 Plotted By: bschmidt
 Pen Tables: idr.tbl
 File Name: h:\03033\cadd\1\constr\function_profiles.dwg