



F.A.P. RTE.	SECTION	COUNTY	TOTAL SHEETS	SHEET NO.
315	(34-6,55-1)	HANCOCK/MCDONOUGH	433	142
STA. 89+00.00		TO STA. 121+00.00		
FED. ROAD DIST. NO.		ILLINOIS FED. AID PROJECT		
		STATE CONTRACT NO. 68206		

PLAN  
 SURVEYED BY  
 DATE  
 CHECKED BY  
 DATE  
 NOTE BOOK NO.  
 ALIGNMENT CHECKED BY  
 DATE  
 ROAD FILE NAME

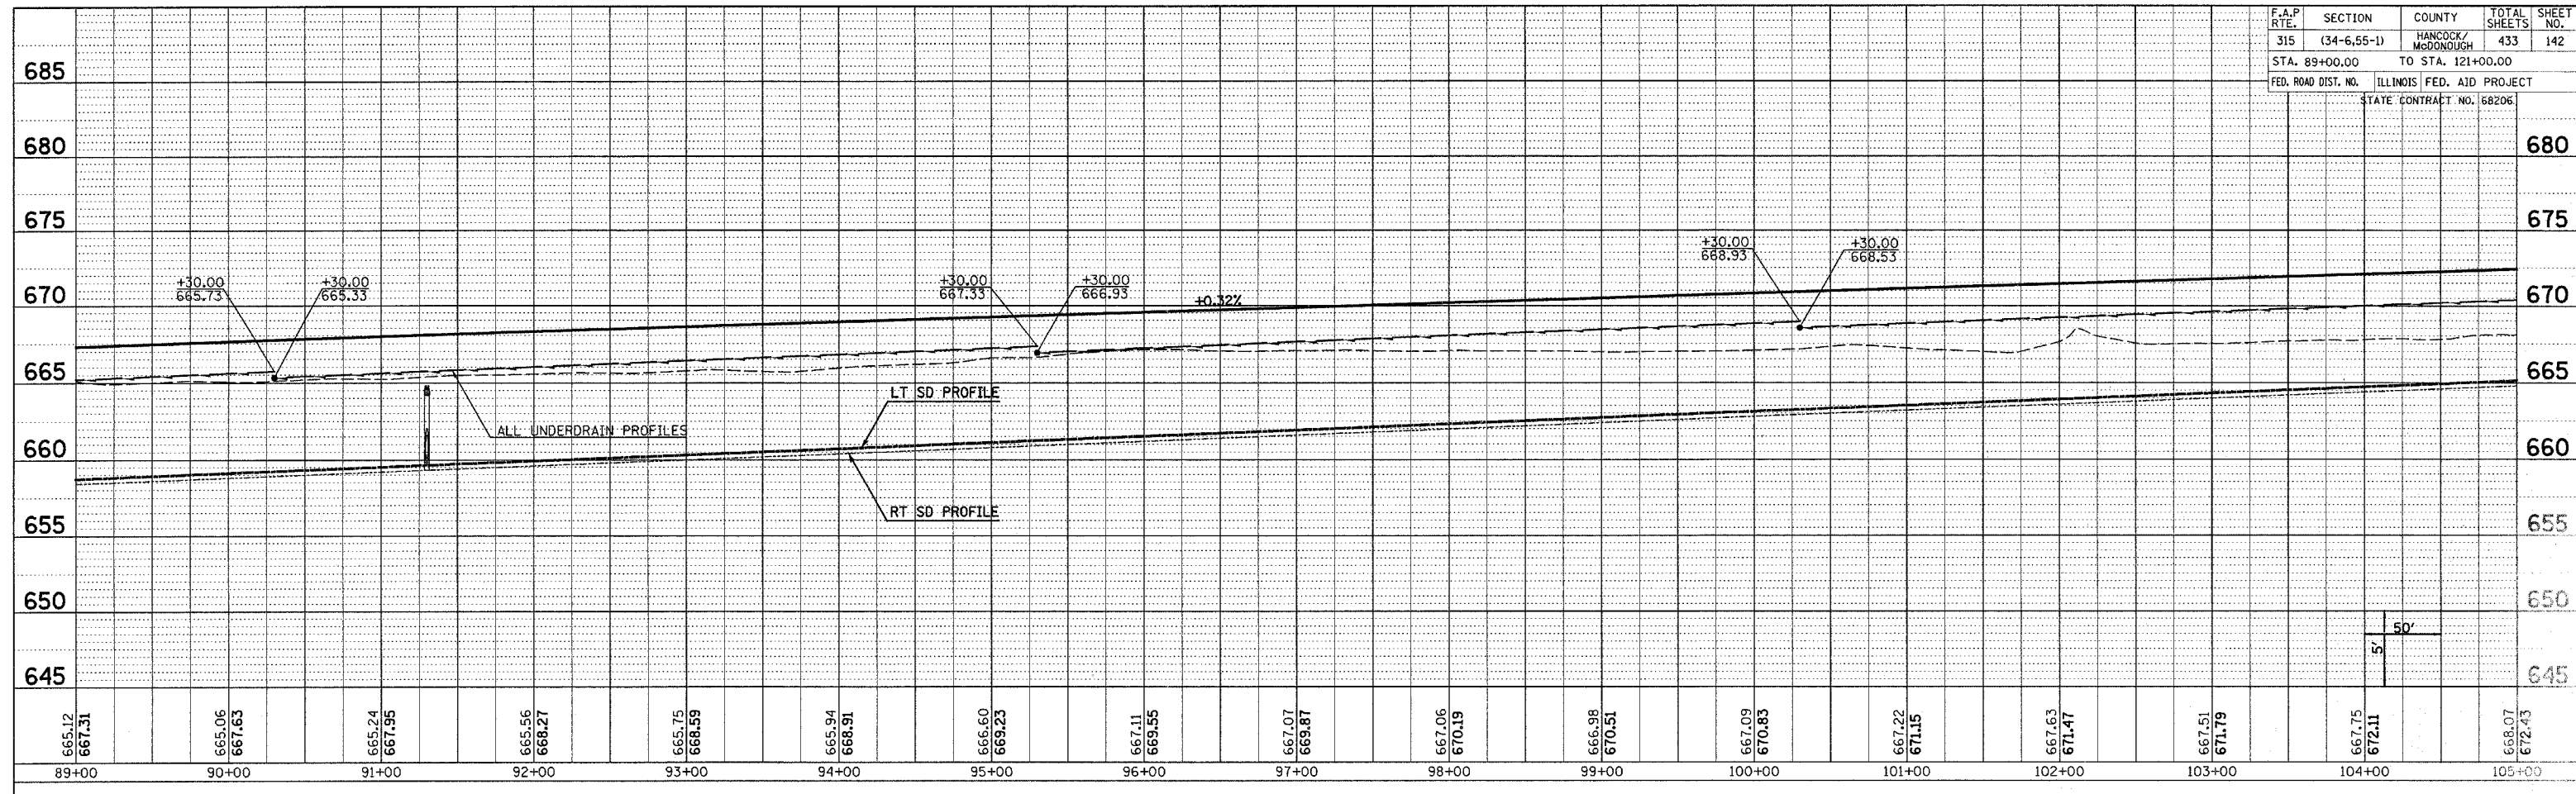

PROFILE  
 SURVEYED BY  
 DATE  
 CHECKED BY  
 DATE  
 NOTE BOOK NO.  
 GRADES CHECKED BY  
 DATE  
 STRIP USE (OPTIONAL) 50' 0"

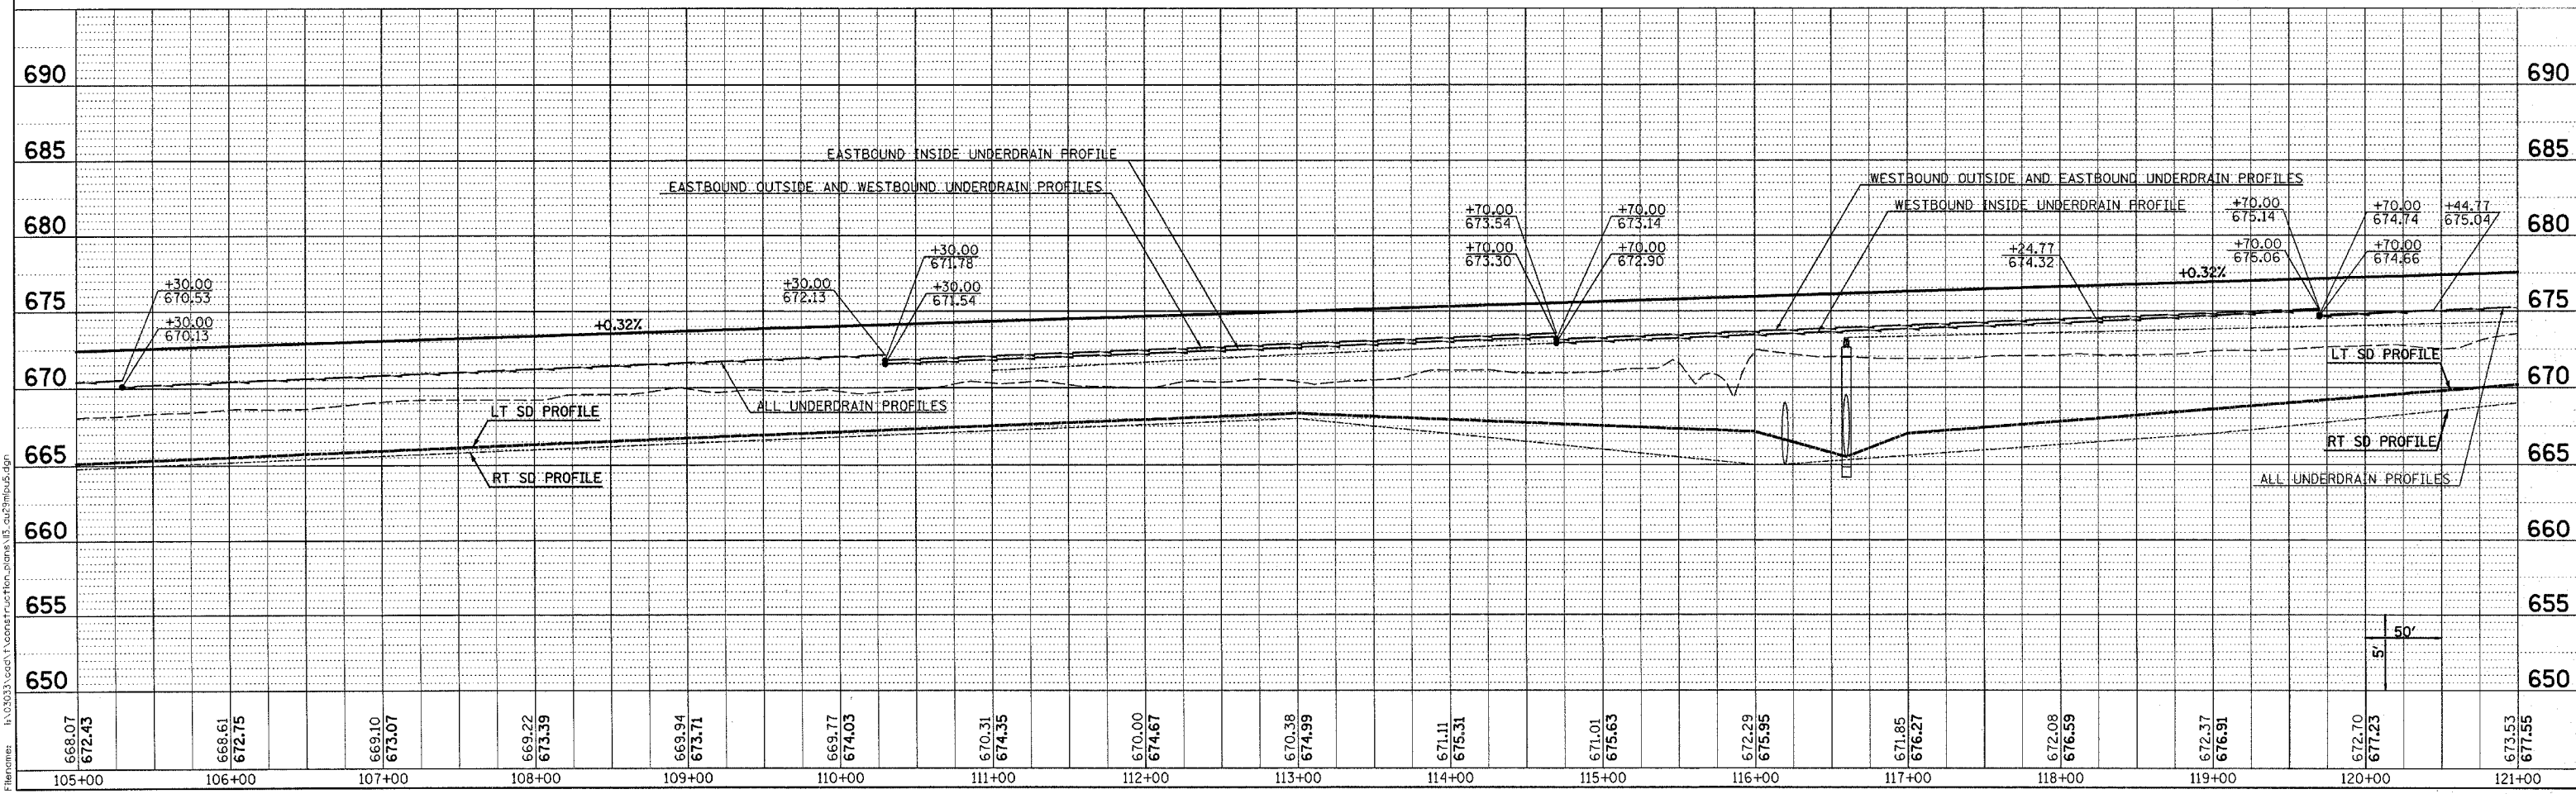

Plot Date: 7/18/2006  
 Plot Time: 3:28:27 PM  
 Plotted By: bschmidt  
 Pen Tables: ldr.tbl  
 Filename: h:\02033\cad\l\constr\function\_profiles\12\_02\21mbs.dgn