


REMOVAL LEGEND					
	PAVEMENT REMOVAL		EXISTING GRAVEL PAVEMENT TO BE REMOVED. COST INCIDENTAL TO EARTH EXCAVATION.		BUILDING REMOVAL
	EXISTING OIL & CHIP PAVEMENT TO BE REMOVED. COST INCIDENTAL TO EARTH EXCAVATION.		EXISTING ENTRANCE PAVEMENT TO BE REMOVED. COST INCIDENTAL TO EARTH EXCAVATION.	X	TREE REMOVAL
	STRUCTURE REMOVAL		TREE REMOVAL, ACRES	XXXXXX	GUTTER REMOVAL

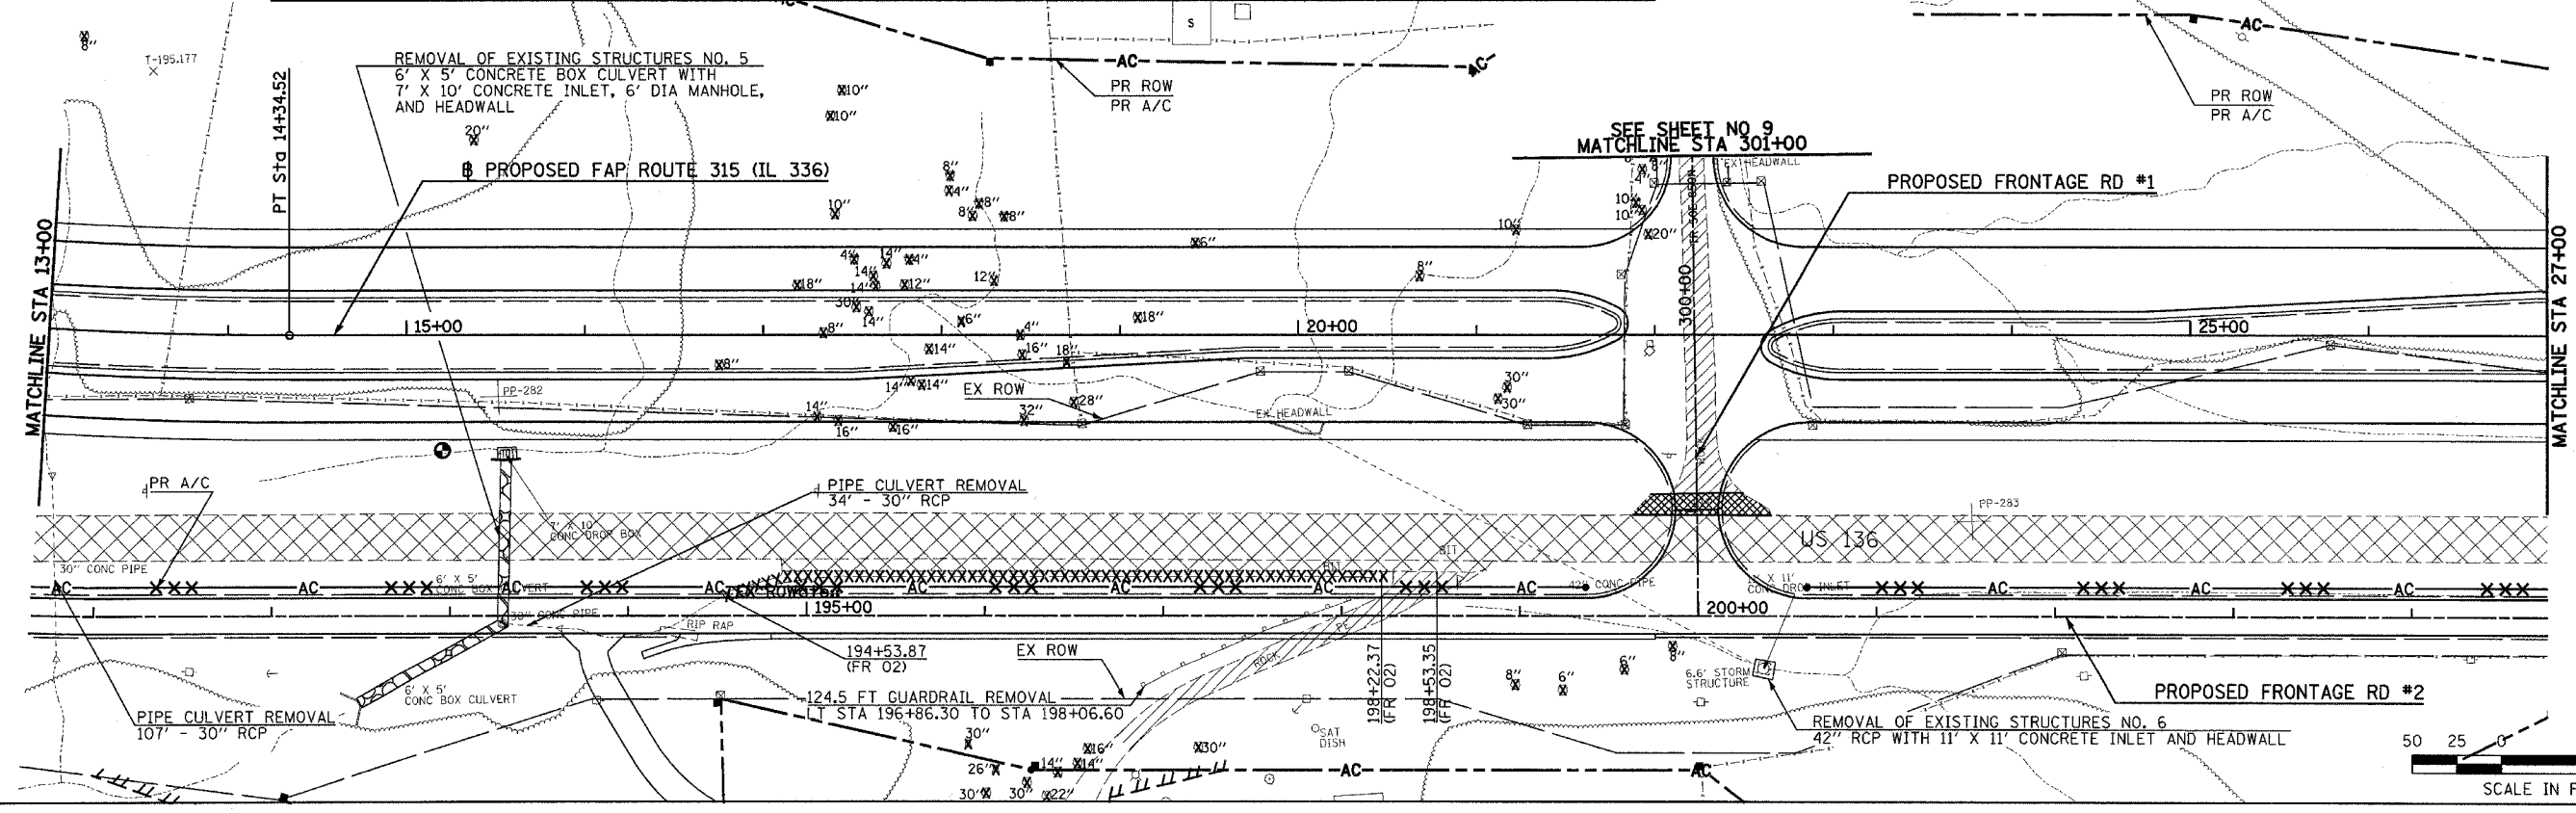

REMOVAL PLAN - FAP ROUTE 315 (IL 336) STA 1451+00 TO STA 27+00 (SHEET 3 OF 9)

Plot Date: 8/20/2006
 Plot Time: 12:41:22 PM
 Plotted By: sdonohue
 Pen Table: l2007151
 Plot Name: I:\30323\scap\construction\plans\file_rm03m65.dgn